


A SEE SPEC. NOTE FOR 2 HR. WALL
A2 A3 192'-0"

SECOND FLOOR PLAN (19 SUITES)
SCALE: 1/8"=1'-0"

A A2 A3 TYP. FRONT SIDE & ENDS

NOTE:
SEE ELECTRICAL DRAWINGS FOR GYP BRD.
BOXES IN RATED CEILINGS TO HAVE
LIGHT FIXTURES.
LEGEND
- 1 HR. RATED WALL

NOTE:
ALL VANITY TOPS AND TUB SURROUNDS TO BE CULTURED MARBLE OR GRANITE.
BATH FLOORING TO BE CERAMIC TILE PER L.O.I. PACKAGE

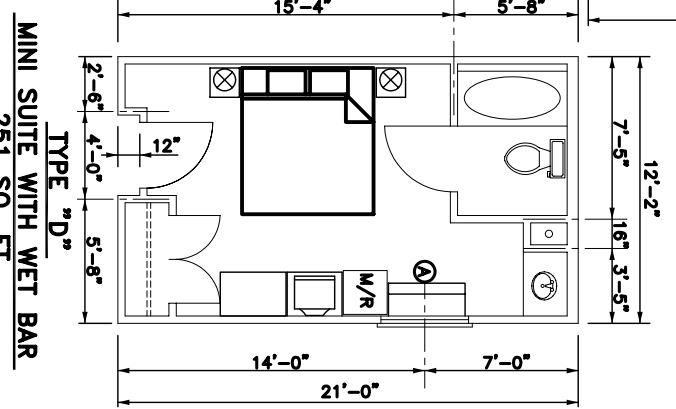

MINI SUITE WITH WET BAR
TYPE "D"
251 SQ. FT.
SCALE: 1/4"=1'-0"

THIRD FLOOR PLAN (19 SUITES)
SCALE: 1/8"=1'-0"

SECOND & THIRD FLOOR
La QUINTA INNS & SUITES
1015 W. PINHOOK
LAFAYETTE, LOUISIANA

DAPCO VENTURES LLC
DAMMON ENGINEERING, INC.
ARCHITECTS - ENGINEERS
2000 OLD SPANISH TRAIL, STE 100 985-649-5832 SLIDELL, LA. 70458
DAMMONENGINEERING.COM

REVISIONS:
REVISION NO. DATE BY
1 11/7/02
SCALE AS NOTED
JOB NO. 1478
DATE: 7-30-02
SHEET
A-2
OF