



3-WAY GLOW MEDALLION, MUELLER SUPER CENTURION 250, OR APPROVED EQUAL. FIRE HYDRANT 5¹/₂" MODEL PAINTED YELLOW, PER SPECS.

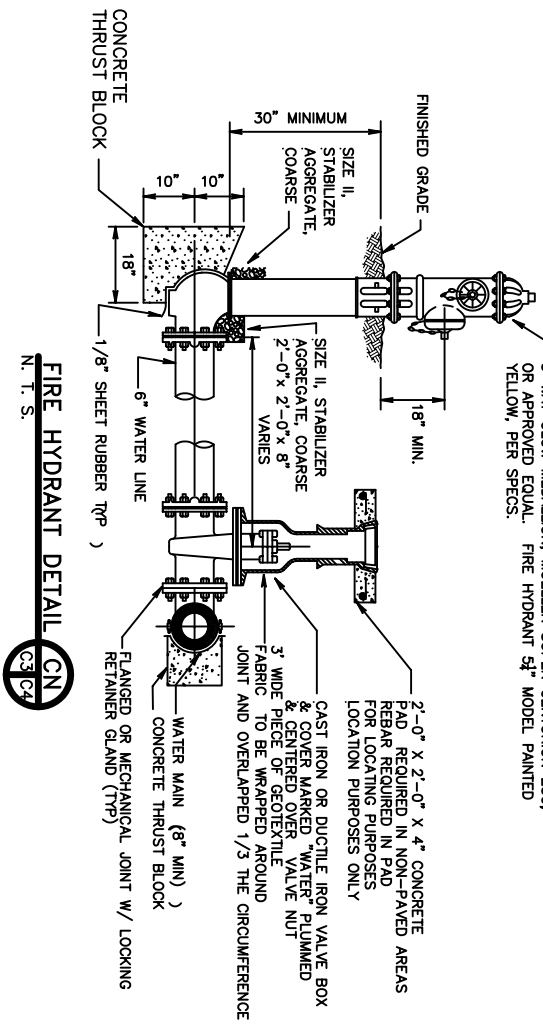

FIRE HYDRANT DETAIL
N. T. S.

- NOTES:
1. THE AREA OF THE CONSTRUCTION ENTRANCE SHALL BE EXCAVATED 6 INCHES DEEP, 30 FEET LONG AND SHALL EXTEND THE FULL WIDTH OF ANY VEHICULAR INGRESS AND EGRESS (MINIMUM 20 FEET) LOCATED ON THE SITE.
 2. THE ENTRANCE SHALL BE PROPERLY MAINTAINED FOR THE PROTECTION OF THE PROJECT TO PREVENT THE TRACKING OF SEDIMENT ONTO PUBLIC RIGHT-OF-WAY. ALL MAINTENANCE AND REPAIRS SHALL BE THE RESPONSIBILITY OF THE CONTRACTOR.
 3. THE ENTRANCE SHALL BE CHECKED ON A DAILY BASIS AND BEFORE & AFTER ANY RAINFALL EVENT FOR ANY DAMAGES. ANY DAMAGES FOUND SHALL BE REMEDIATED BEFORE THE DAYS END AT NO ADDITIONAL COST TO THE CITY.
 4. THE ENTRANCE SHALL BE PROPERLY GRADED TO PREVENT THE FLOW OF SEDIMENT ONTO PUBLIC RIGHT-OF-WAY. ALL MATERIALS SPILLED, DROPPED, WASHED OR TRACKED FROM VEHICLES ONTO ROADWAYS OR INTO STORM DRAINS SHALL BE REMOVED IMMEDIATELY.
 5. MEASURES SHALL BE TAKEN TO PREVENT VEHICULAR TRAFFIC FROM BYPASSING THE CONSTRUCTION ENTRANCE DURING INGRESS AND EGRESS.

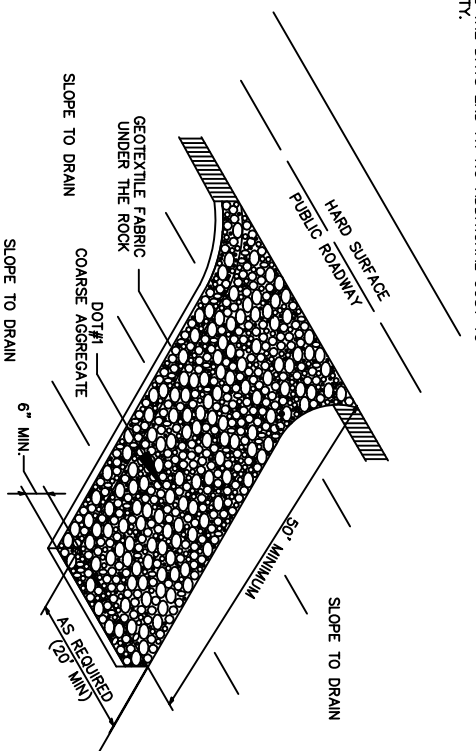


TEMPORARY CONSTRUCTION ENTRANCE AND EXIT

TEMPORARY CONSTRUCTION ENTRANCE & EXIT DETAIL
N. T. S.

NOTE:
A MINIMUM OF 10' HORIZONTAL AND 18" VERTICAL SEPARATION IS REQUIRED BETWEEN WATER AND SEWER LINES

PIPE BEDDING DETAIL FOR SEWER AND WATER LINE
N. T. S.

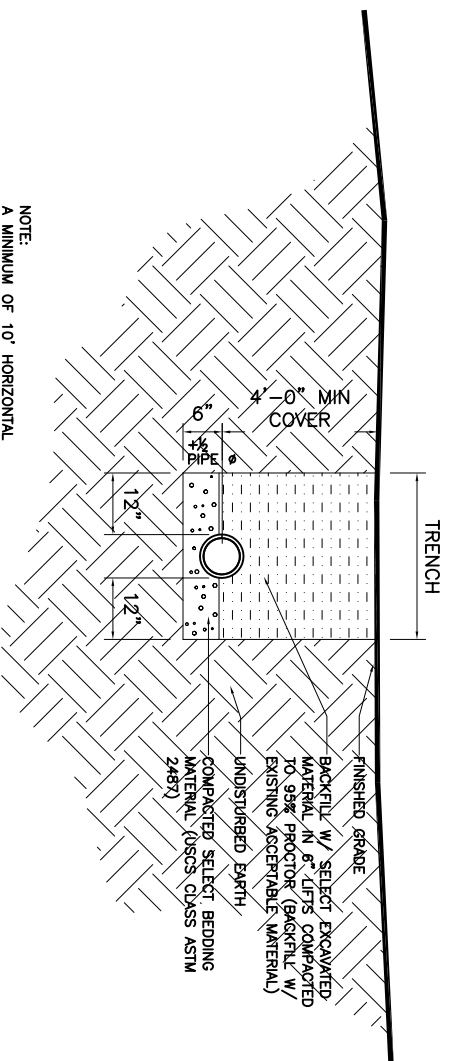

DETAILS

DR. EDUARDO HERNANDEZ
CEDAR LAKE ROAD
BILOXI, MISSISSIPPI

LA QUINTA INN & SUITES
DAMMON ENGINEERING, INC.
ARCHITECTS — ENGINEERS
2000 OLD SPANISH TRAIL, SUITE 100 985-649-5832 SLIDELL, LA. 70458
DAMMONENGINEERING.COM

SCALE:AS NOTED

FILE:

JOB NO. 1694

DATE:11-01-05

SHEET

C-6

OF