

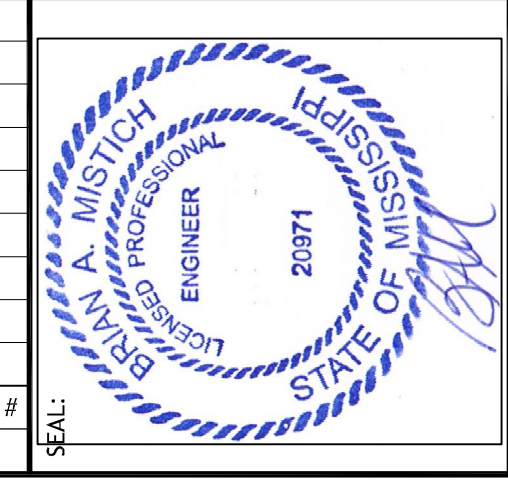
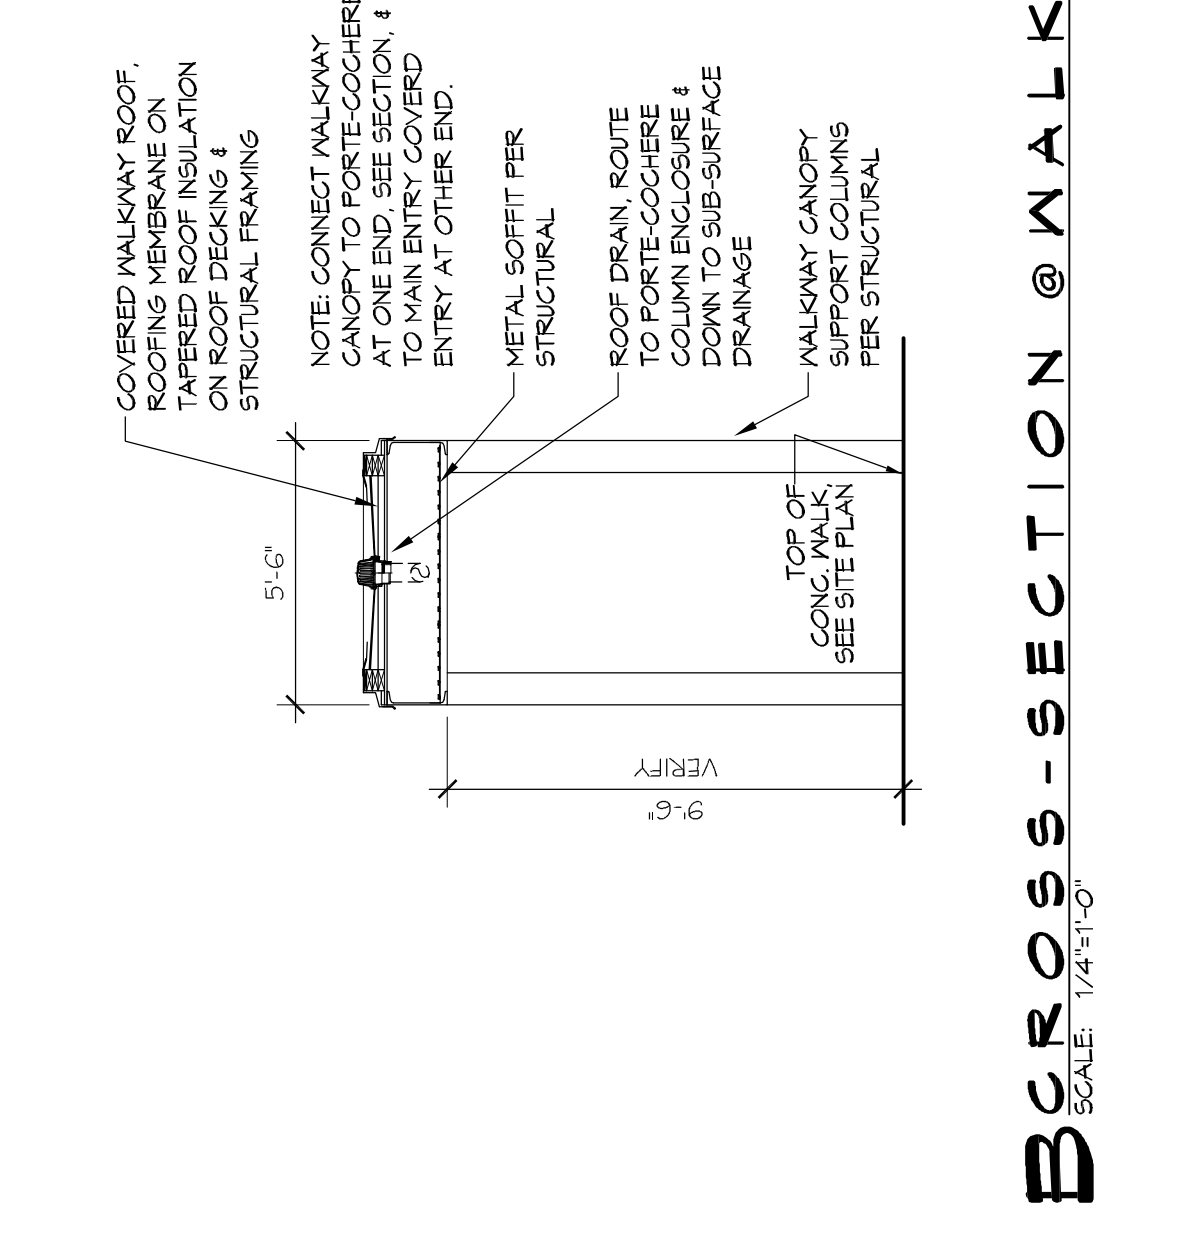
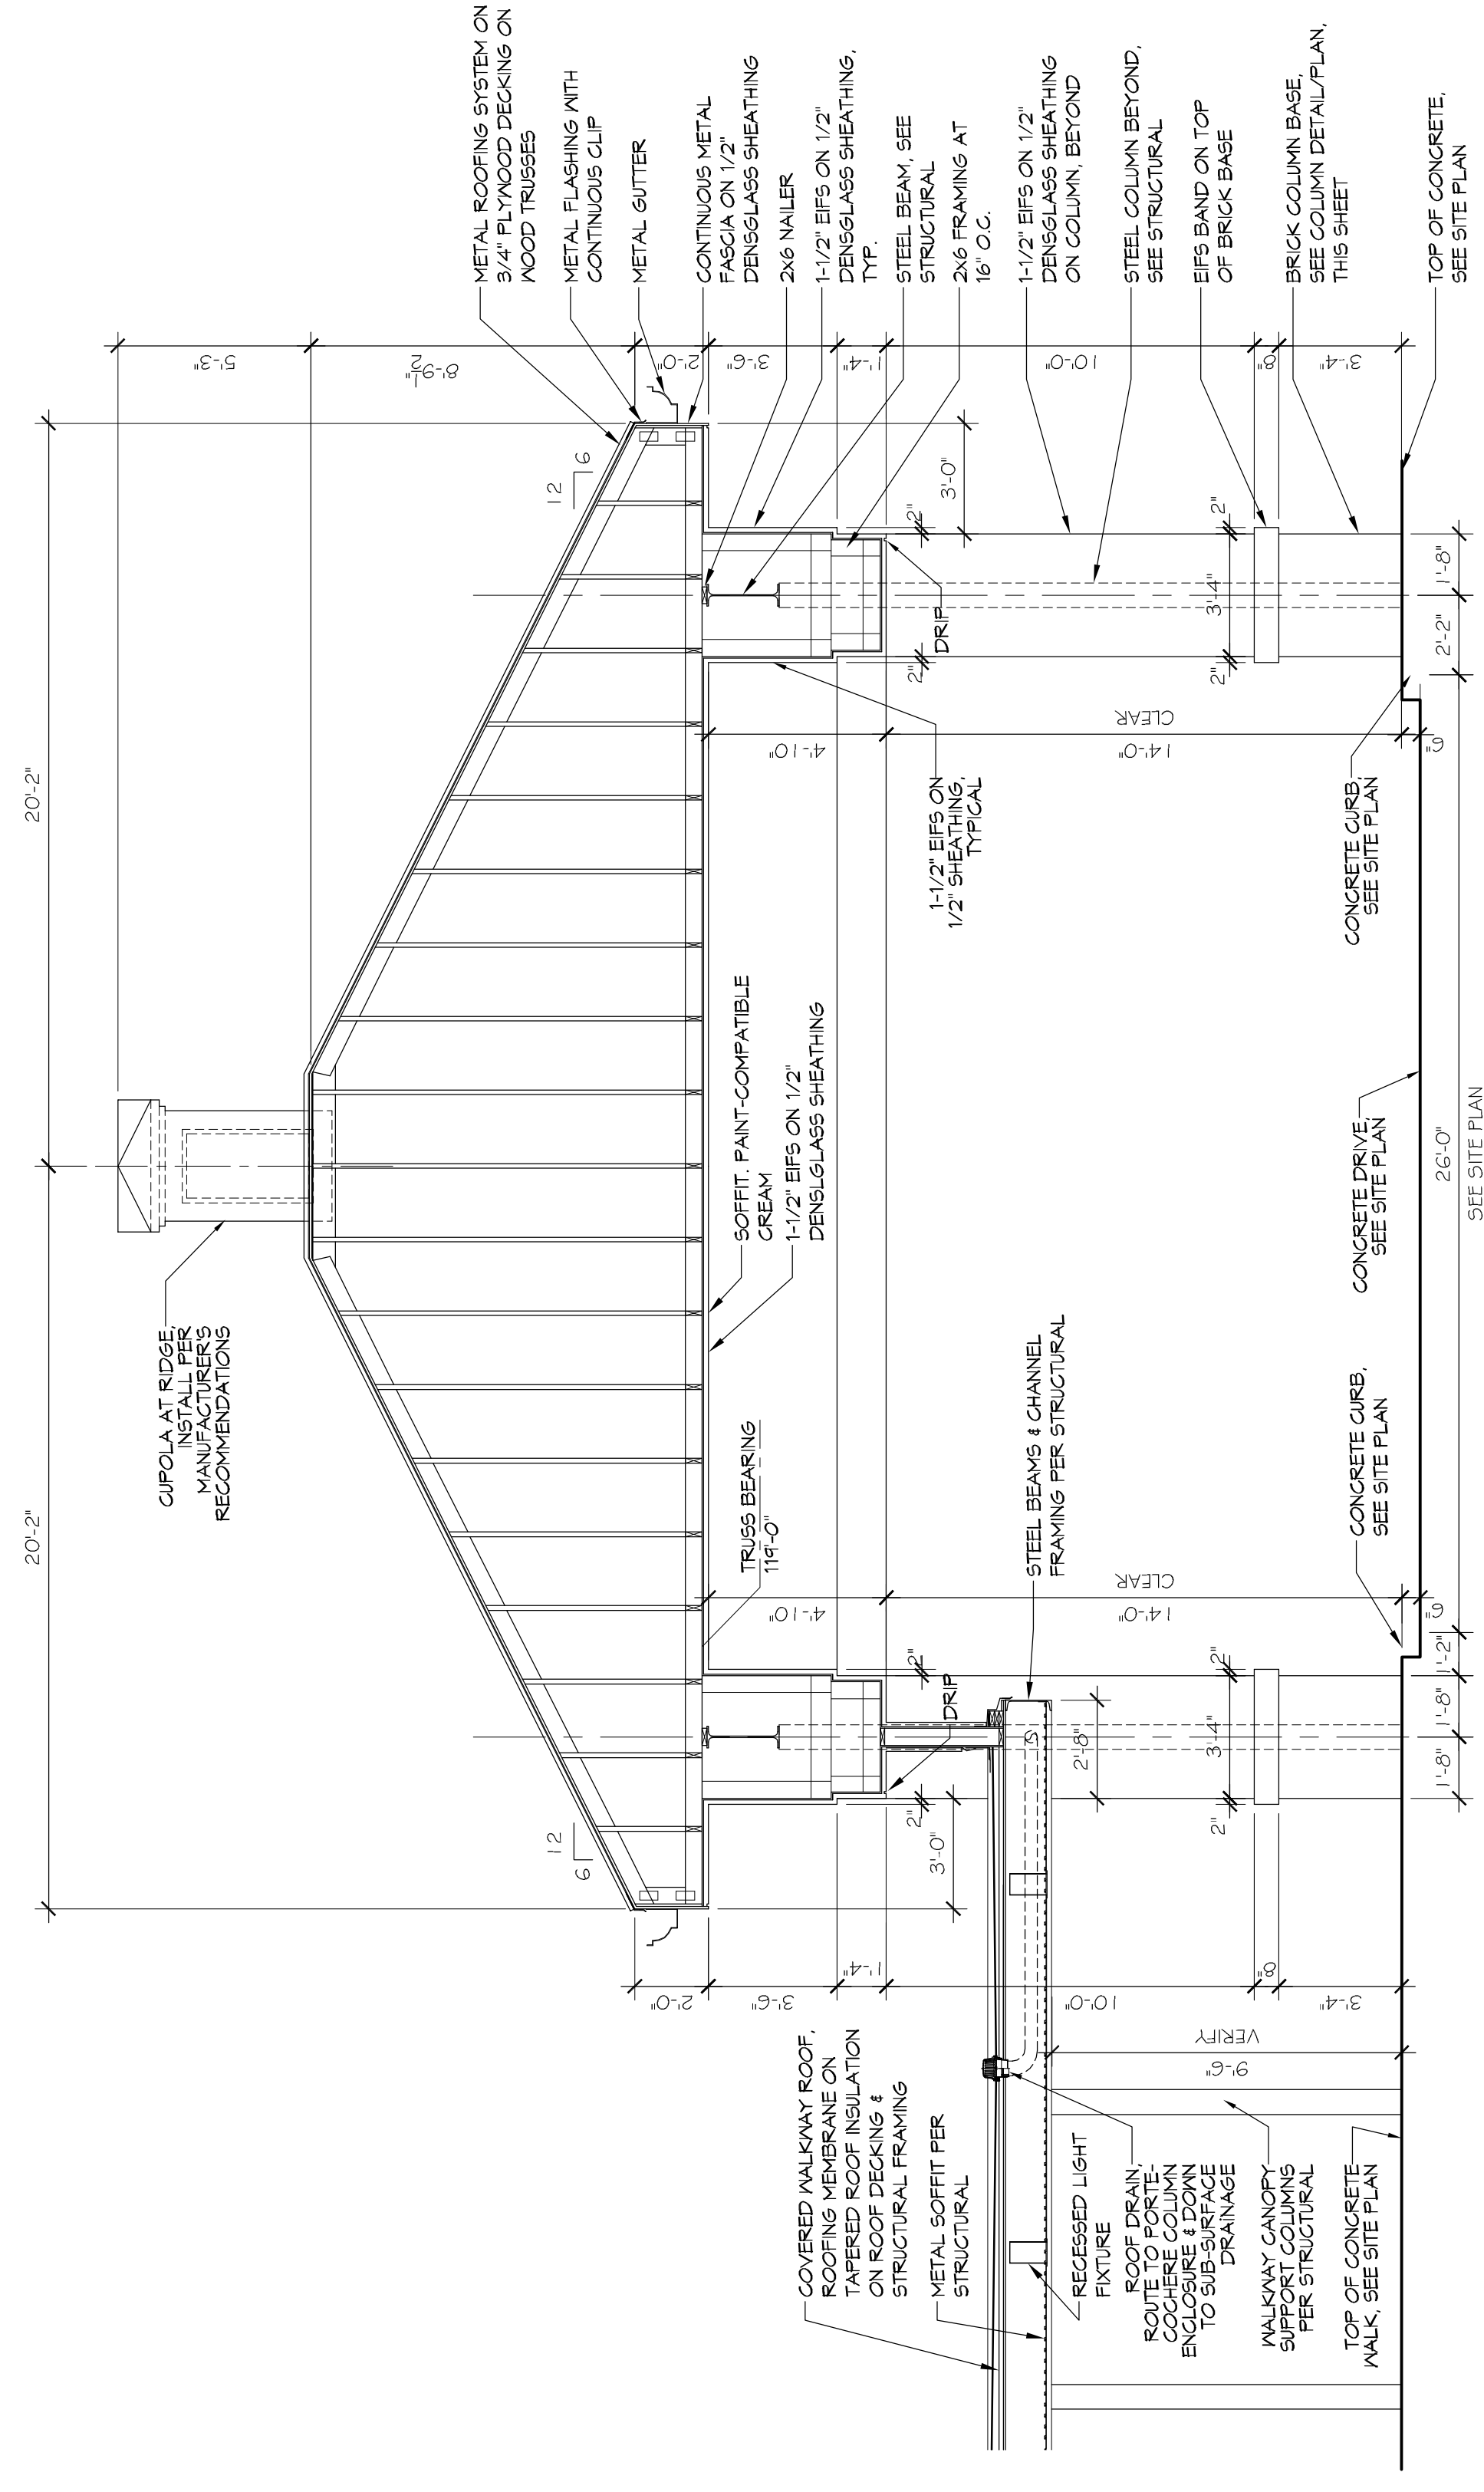


#	DESCRIPTION	DATE

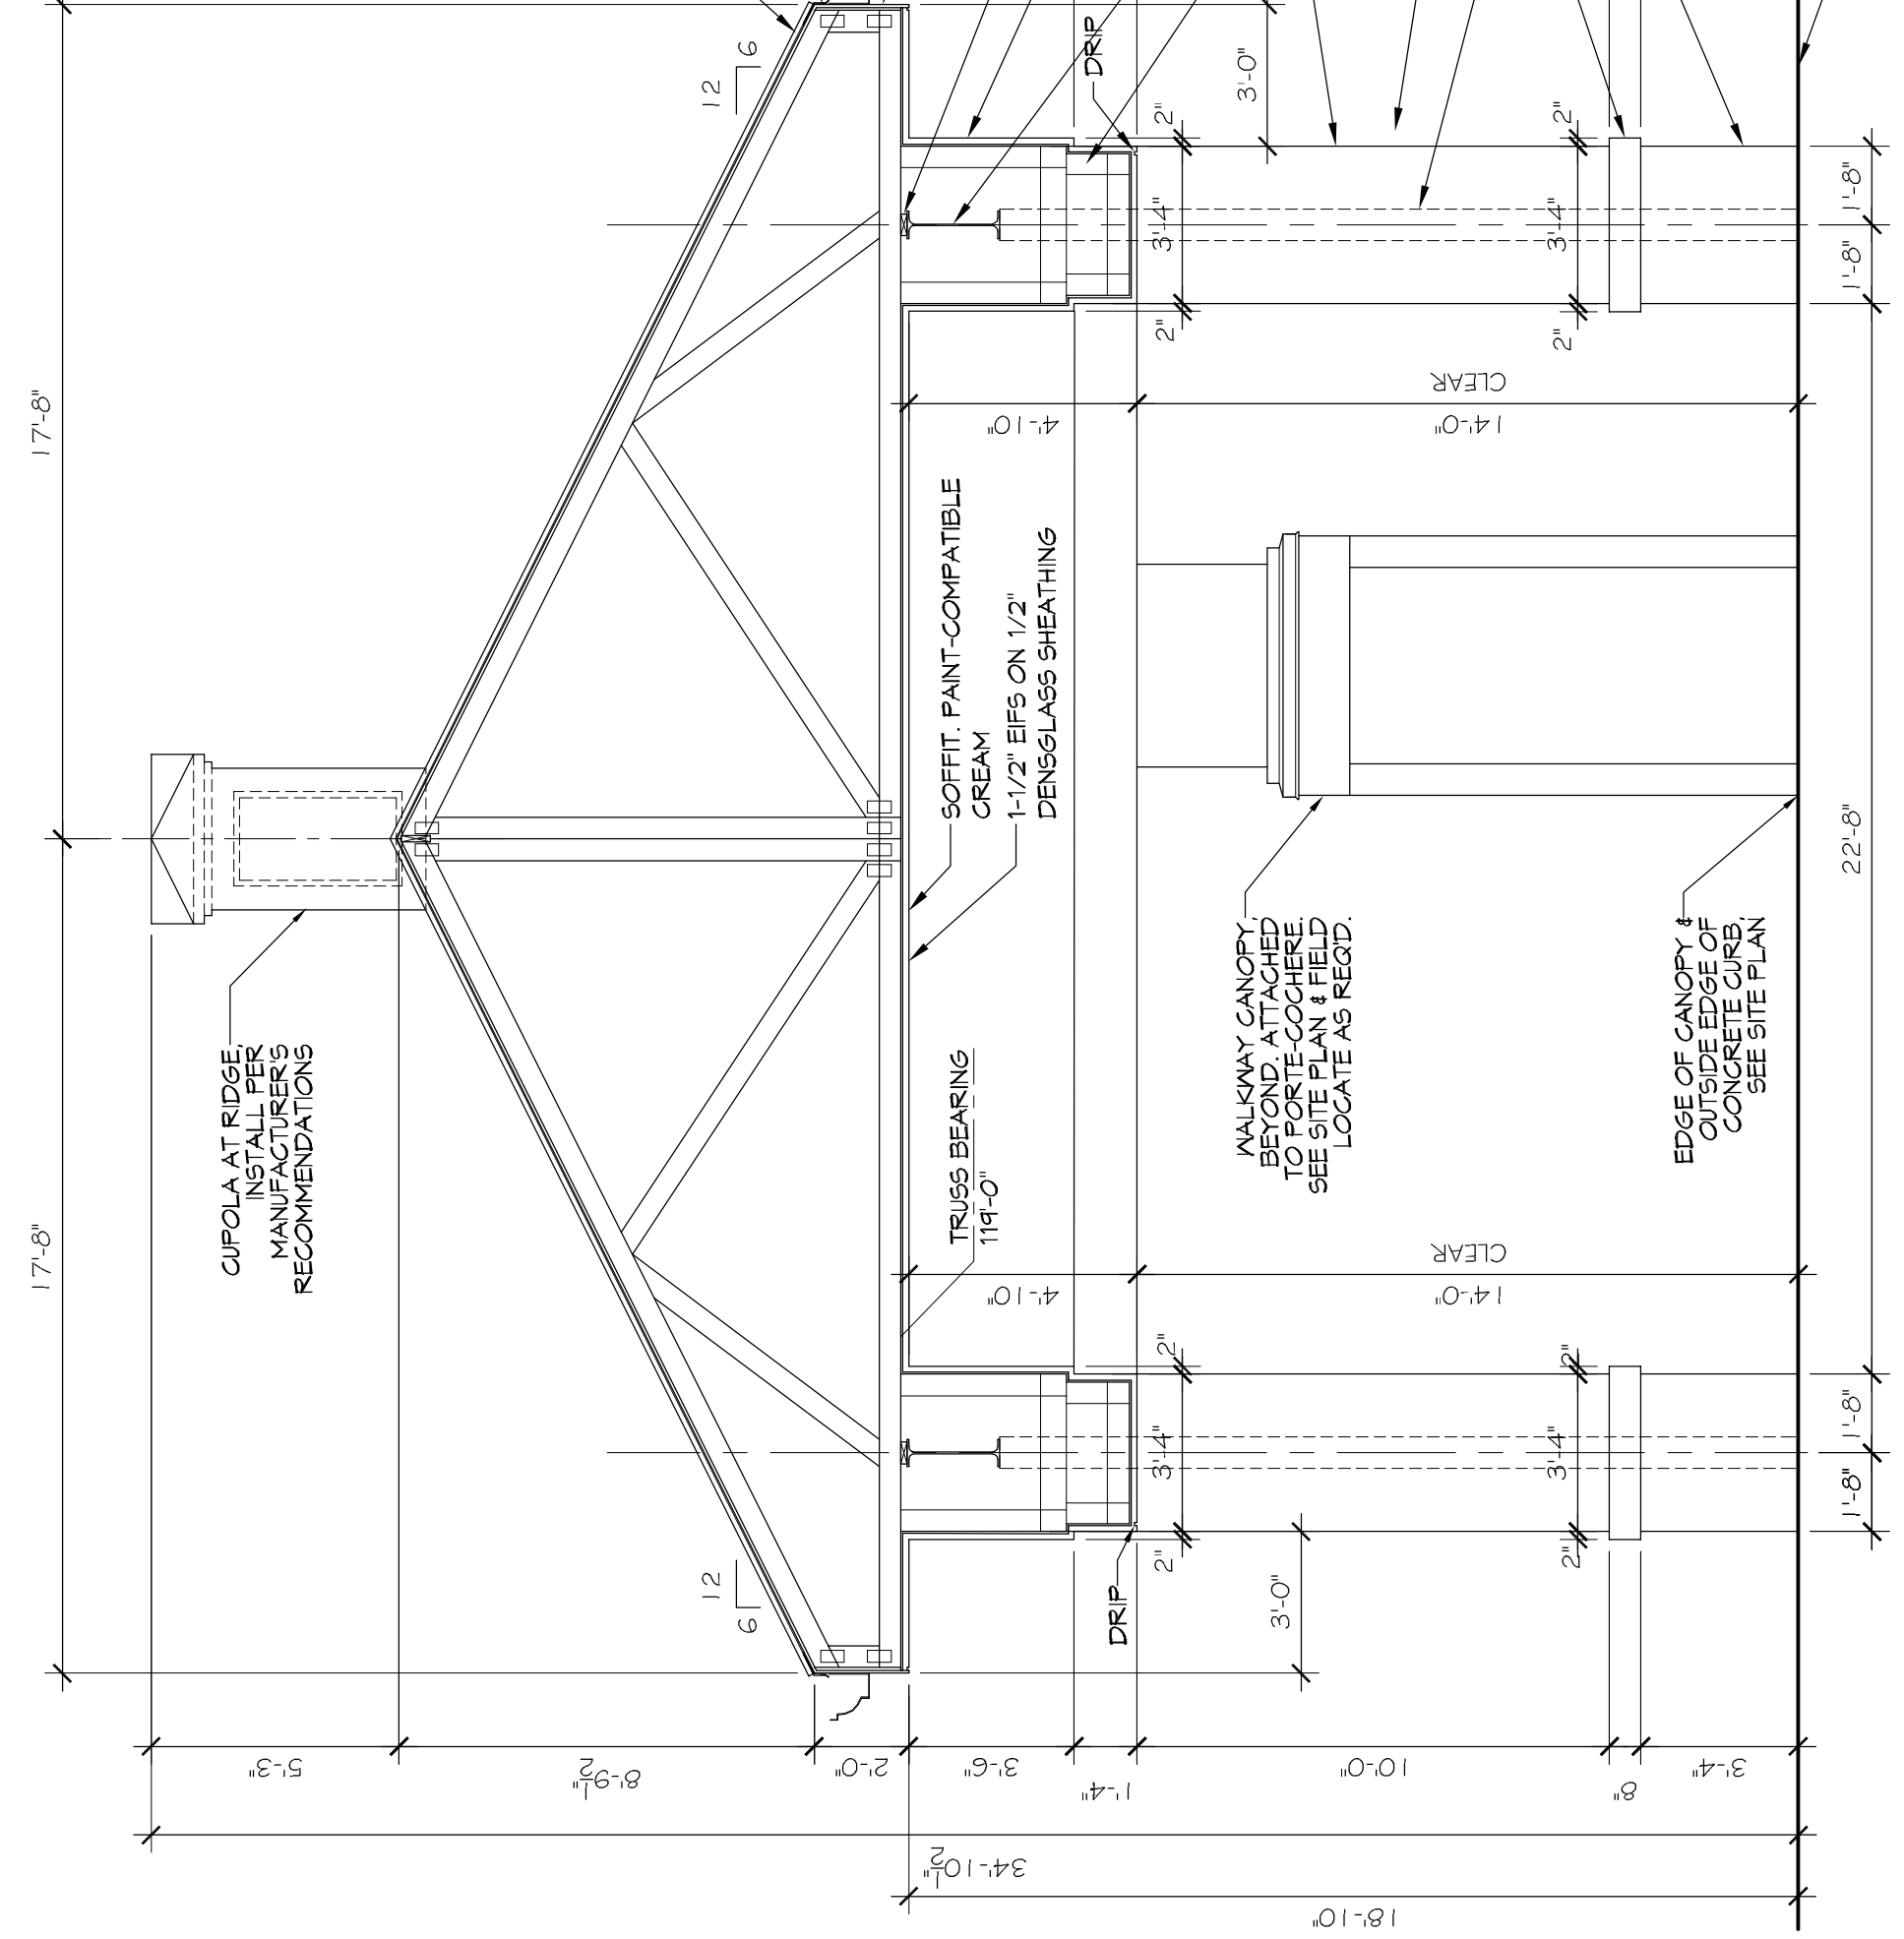

DATE: 10-17-2016
 CHECKED BY: JTL
 DRAWN BY: JTL
 BLOCK: MIBS/BPFI 39250
 450 BEACH BOULEVARD, SUITE 900
 HUNTERDON, NJ 07030

SHEET TITLE:
**PORTE-COCHERE
 SECTIONS & DETAILS**

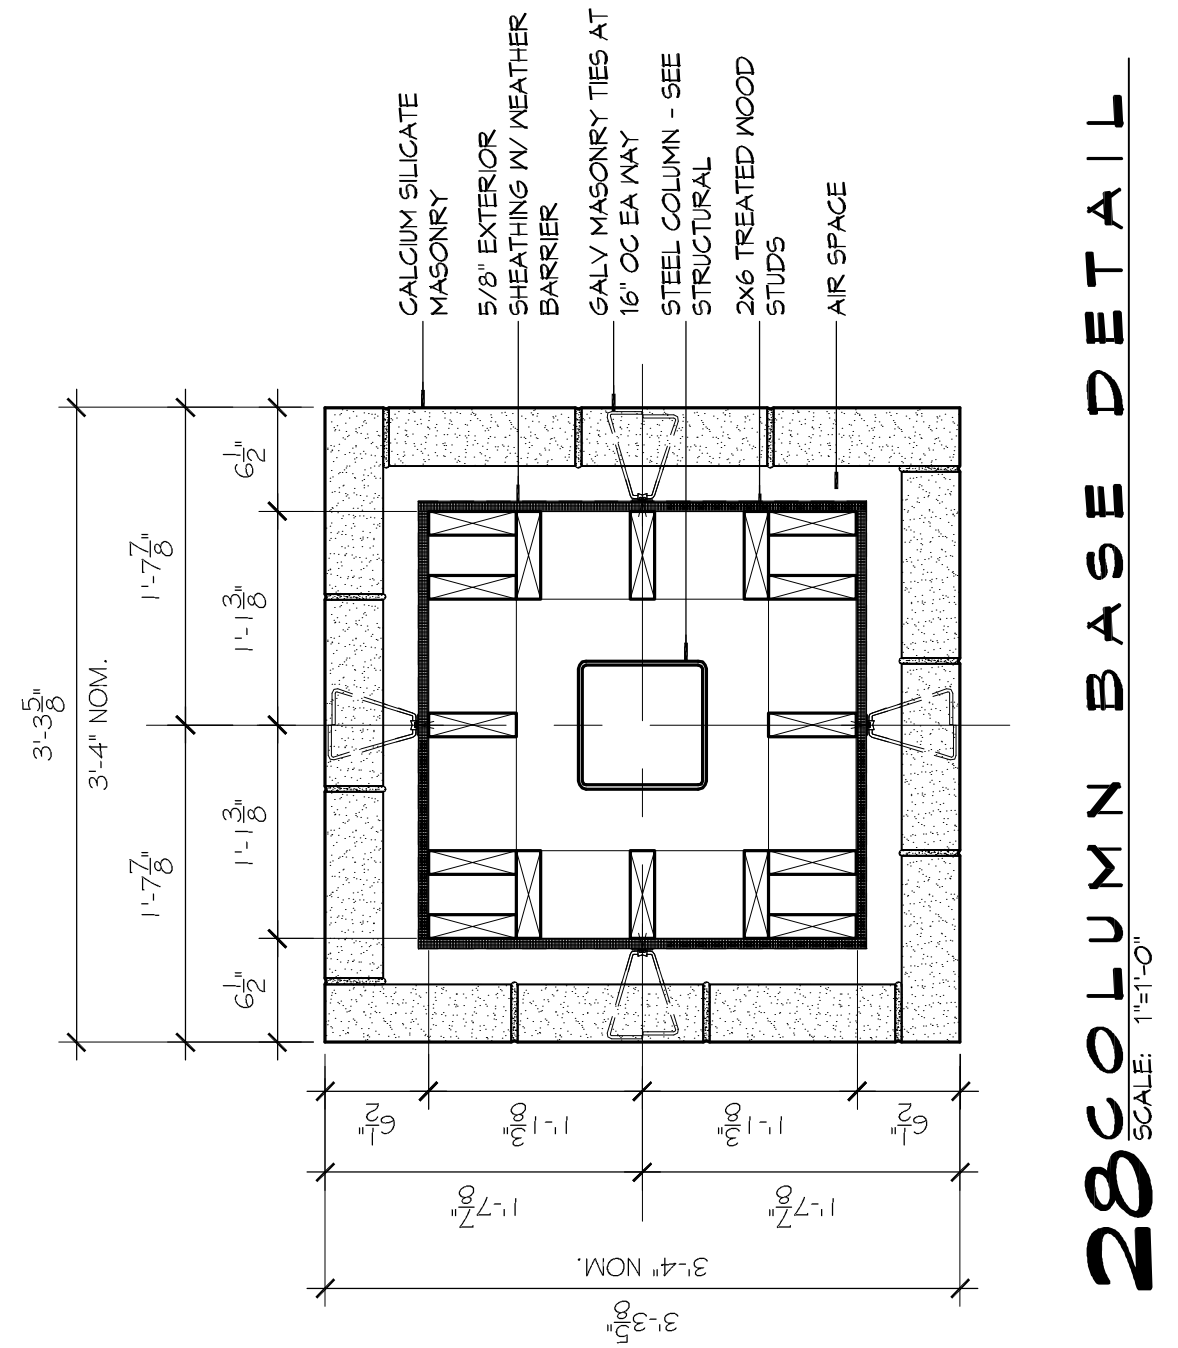

ACROSS-SECTION @ CURB
 SCALE: 1/4"=1'-0"

ACROSS-SECTION @ STREET
 SCALE: 1/4"=1'-0"

CROSS-SECTION @ WALKWAY
 SCALE: 1/4"=1'-0"