




1 EMPLOYEE LOUNGE ELEVATION
SCALE: 3/8" = 1'-0"

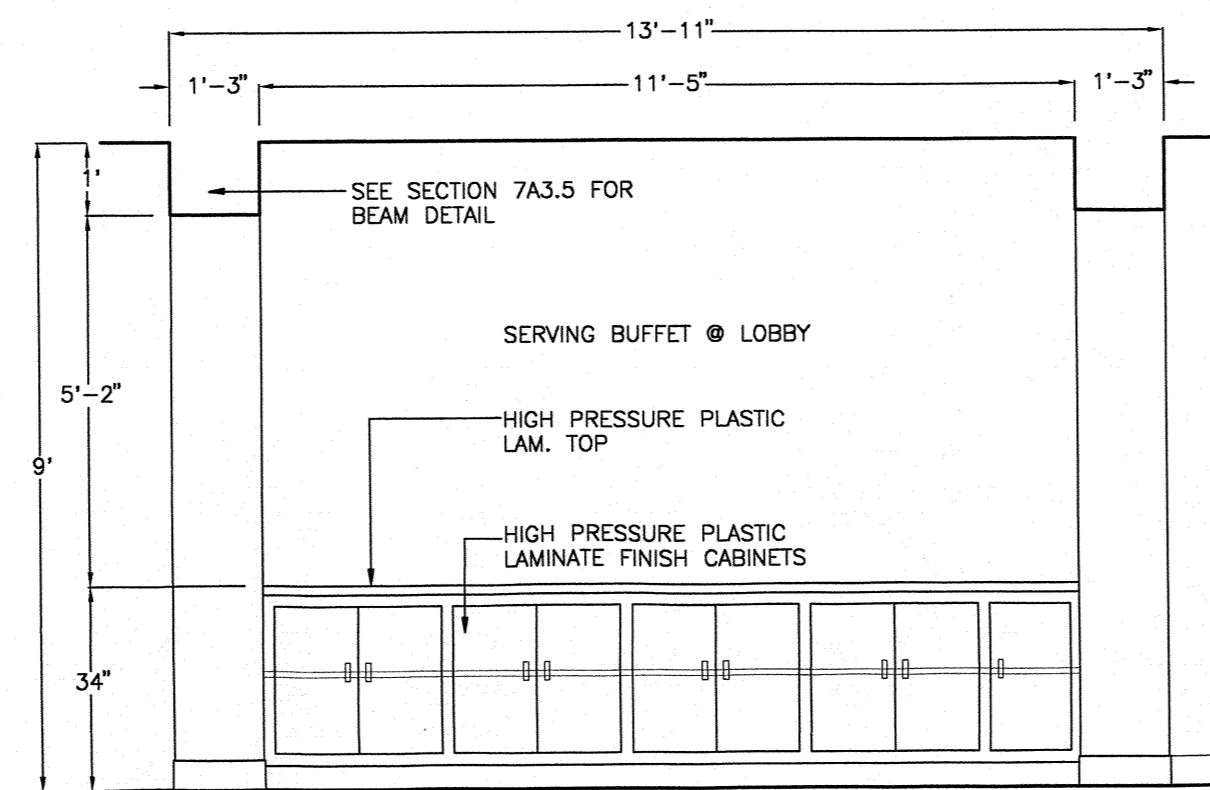


2 DINING ISLAND BUFFET EL.
SCALE: 3/8" = 1'-0"

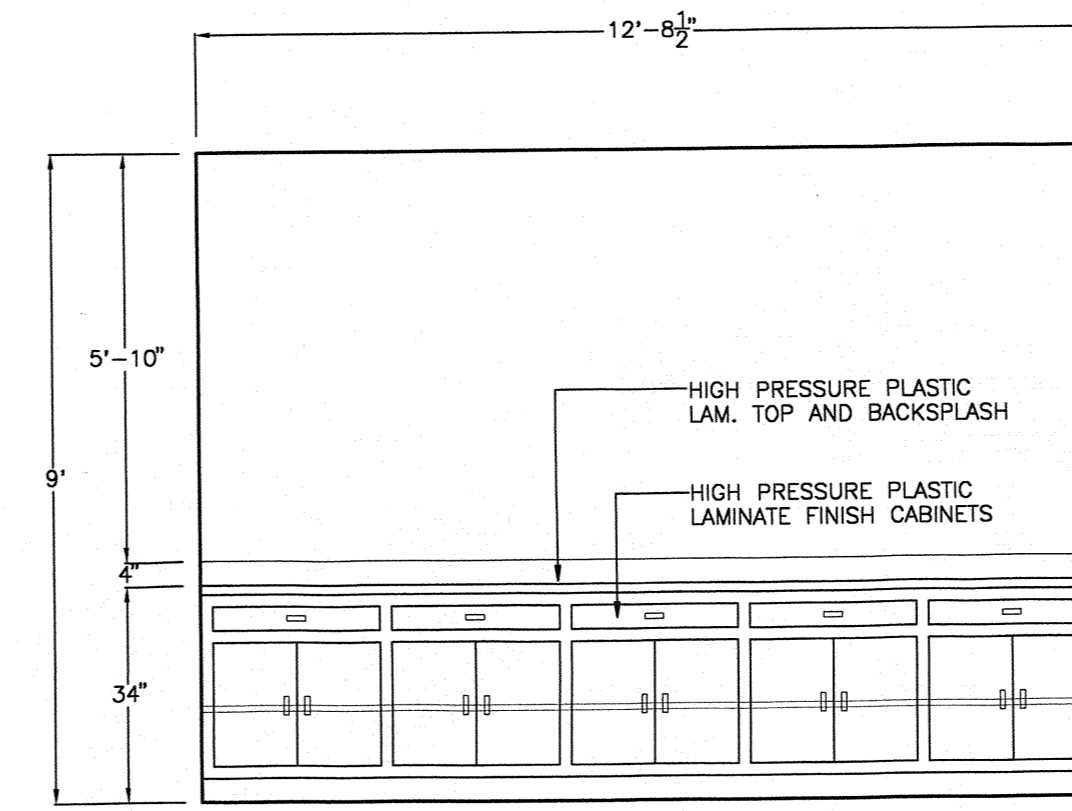


3 DINING WALL BUFFET EL.
SCALE: 3/8" = 1'-0"

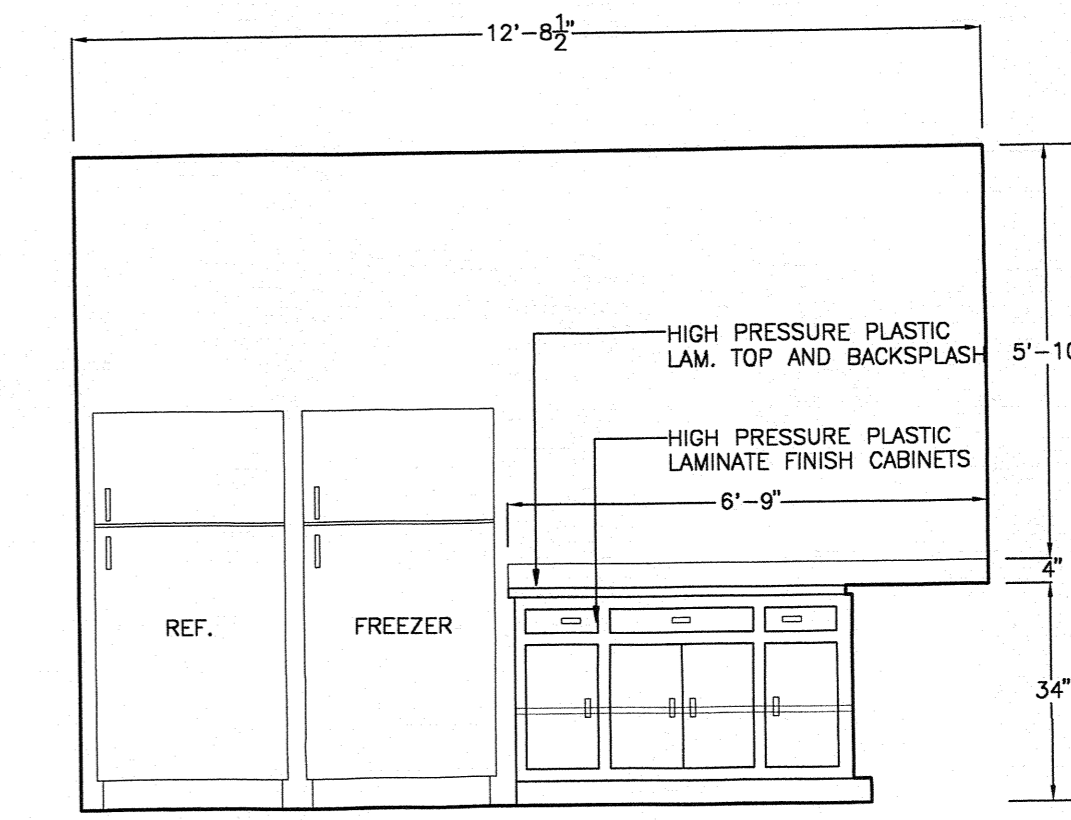


4 FOOD PREP ELEVATION
SCALE: 3/8" = 1'-0"

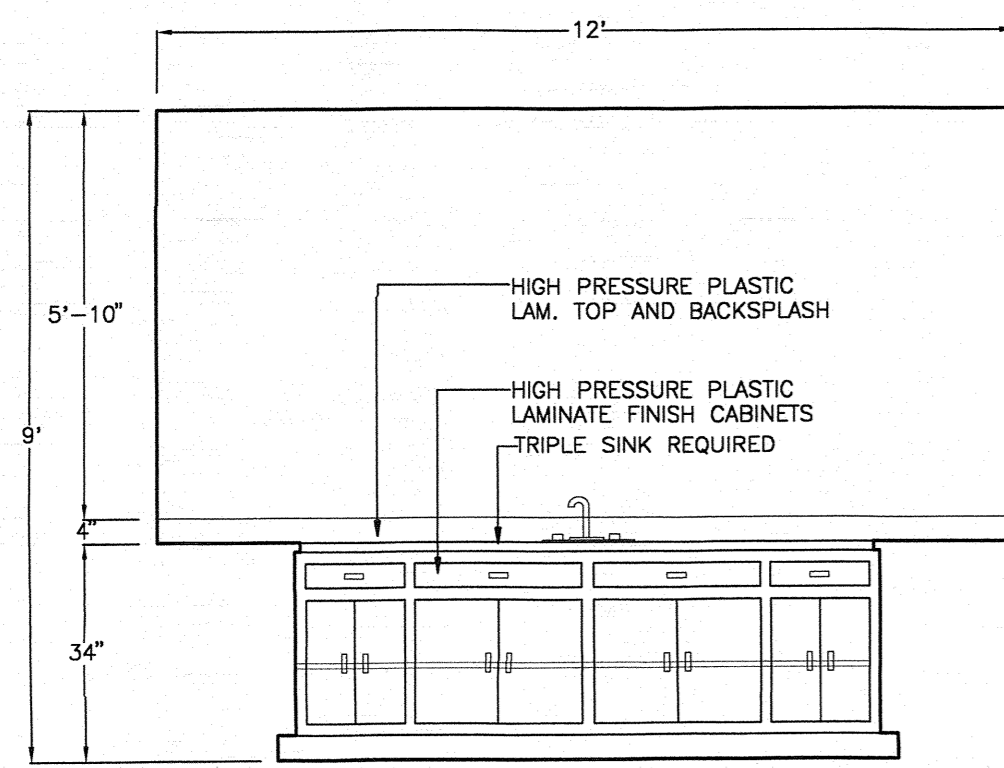

5 FOOD PREP ELEVATION
SCALE: 3/8" = 1'-0"

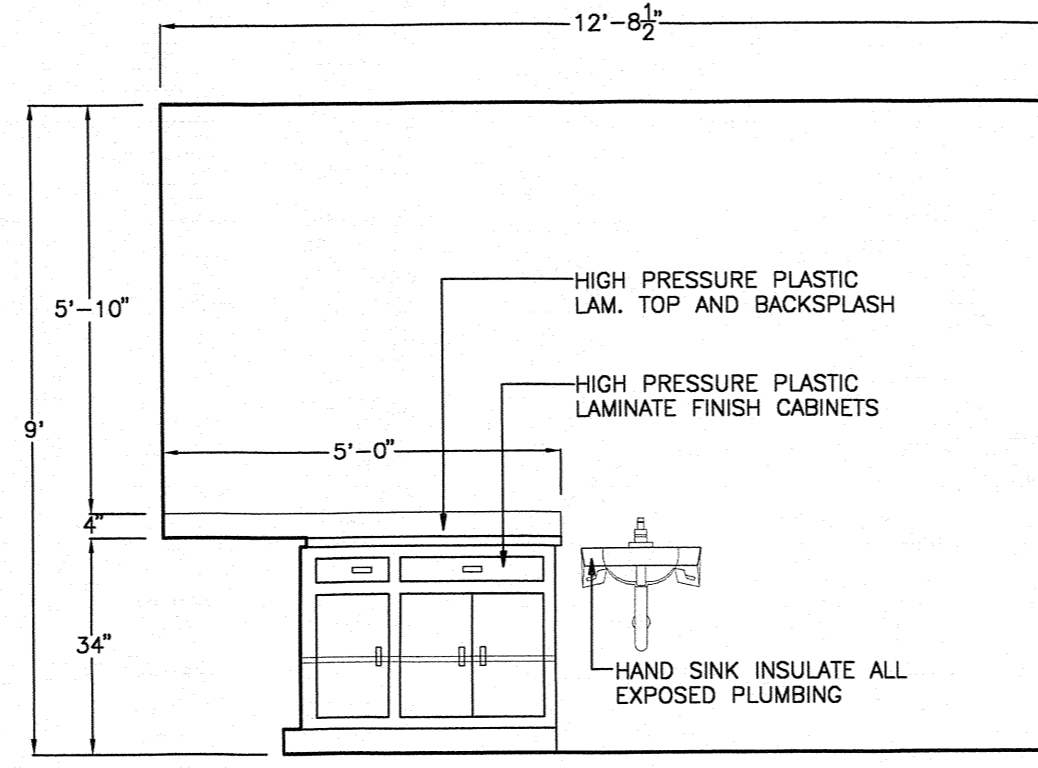

6 FOOD PREP ELEVATION
SCALE: 3/8" = 1'-0"

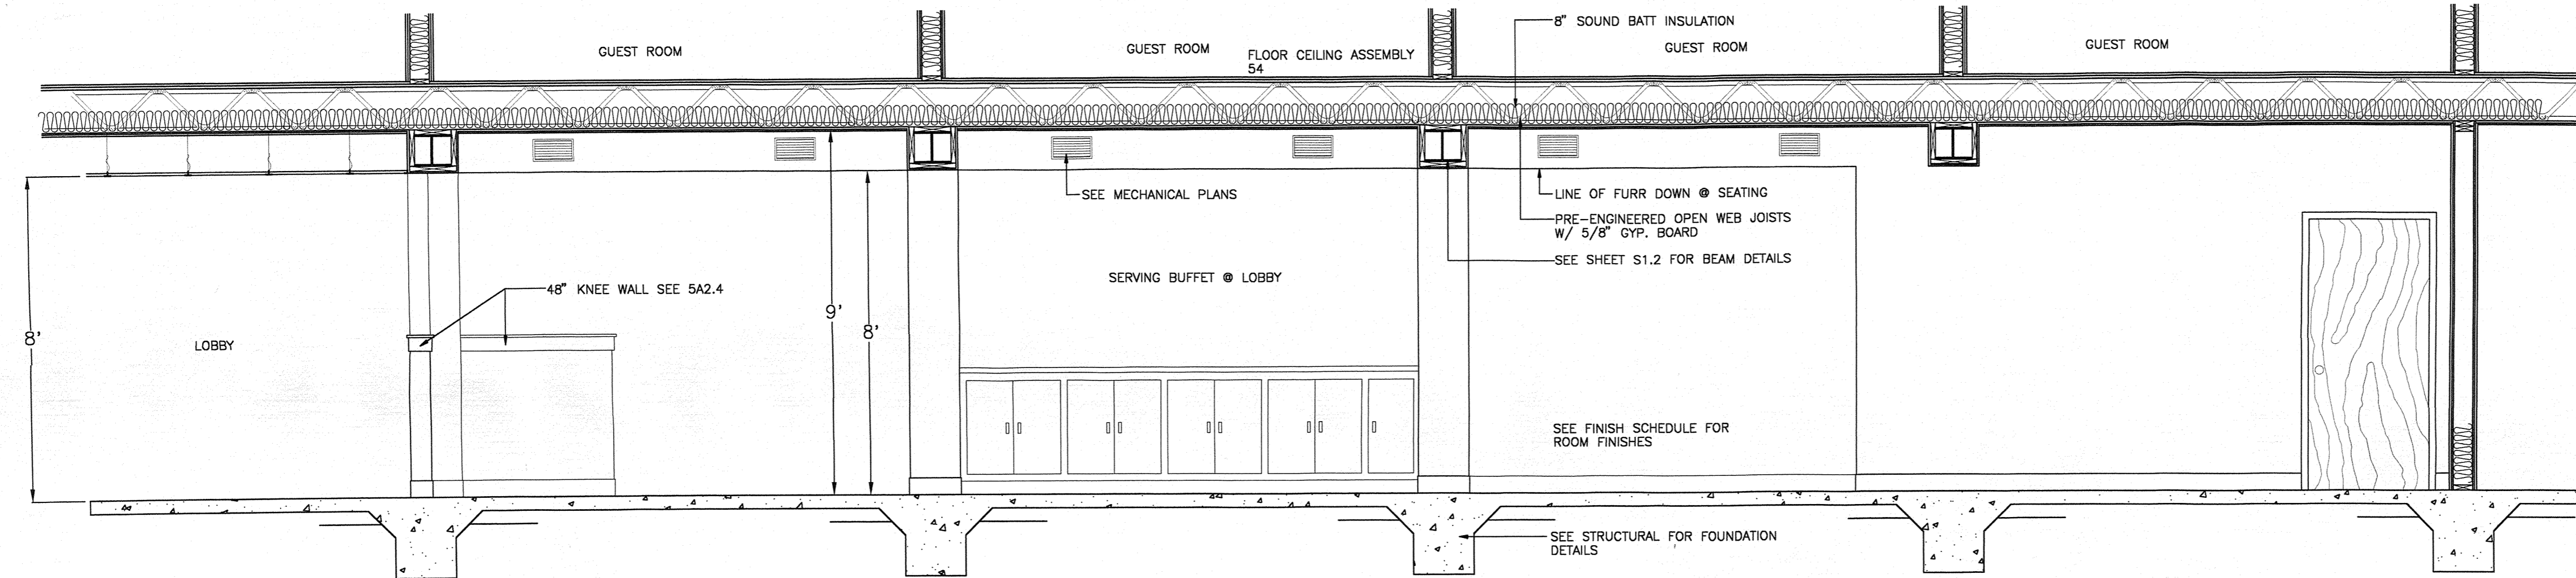

7 SECTION THRU LOBBY
SCALE: 3/8" = 1'-0"

ROY HENDRICK AIA ARCHITECT
5647 GALERIA DRIVE, SUITE H
BATON ROUGE, LOUISIANA 70816
(225)-293-6363



Hampton Inn[®]
SIX G'S SUBDIVISION
COVINGTON, LOUISIANA

REVISIONS

REVISED
02-28-01
05-14-01

DATE
11-01-00
DRAWN BY
SHEET

A3.5