


SECOND FLOOR PLAN


NOTES
 6" CONCRETE SLAB - 44 @ 16" TEMP. TYPICAL
 43 @ 5" TEMP. 14' BALCONY
 STAGGER TOP BARS. SEE DETAIL
 SEE STANDARD DETAIL 451 FOR SECTIONS

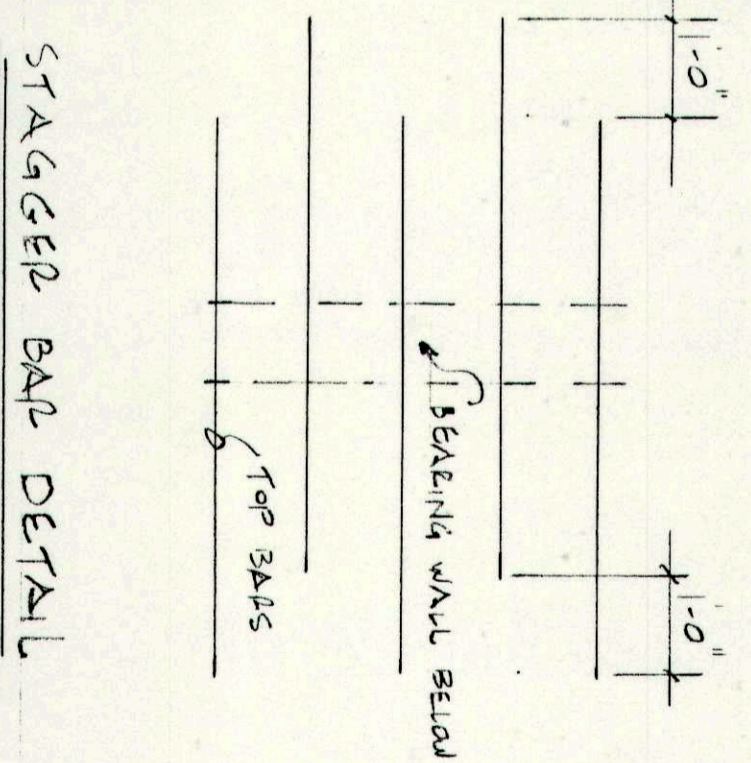

DRAWN	DESCRIPTION	CHECK

A MOTEL
 FOR
 SLIDELL, LOUISIANA

THESE PLANS ARE THE PROPERTY OF THE ARCHITECT. THEY SHALL ONLY BE USED FOR THE PROJECT AND SITE SPECIFICALLY IDENTIFIED ON THESE PLANS. NO PART OF THESE PLANS SHALL BE REPRODUCED OR TRANSMITTED IN ANY FORM OR BY ANY MEANS, ELECTRONIC OR MECHANICAL, INCLUDING PHOTOCOPYING, RECORDING, OR BY ANY INFORMATION STORAGE AND RETRIEVAL SYSTEM, WITHOUT THE WRITTEN PERMISSION OF THE ARCHITECT.

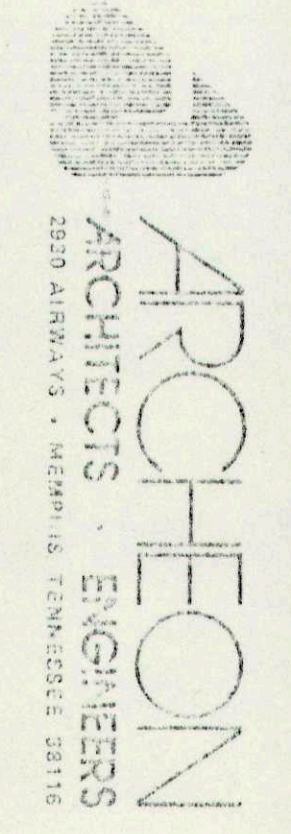

COMM. NO.
 75274
 DATE
 SHEET NO.
 S-2