




OPERABLE WINDOW AT PEDIMENT

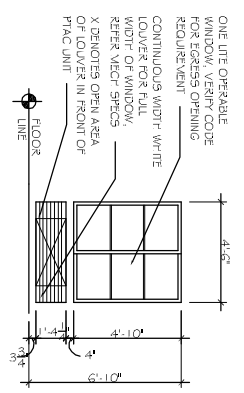

OPERABLE WINDOW

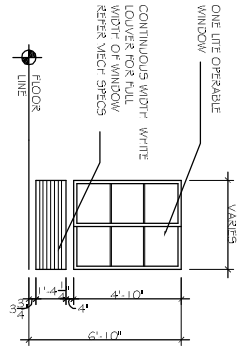


OPERABLE WINDOW

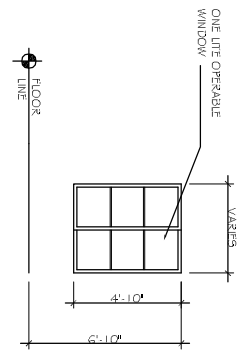


OPERABLE WINDOW

WINDOW SCHEDULE		TYPE	FRAME	GLASS	UNITES	ACCESSORIES	REMARKS
A	WINDOW	FIXED	STEEL	INSULATED	2" X 3"	SCREEN	
B	WINDOW	VERTICAL SLIDE	ALUM/ALUM	INSULATED	2" X 3"	SHUTTER	
C	WINDOW	HORIZ SLIDE	STEEL	INSULATED	2" X 3"	SHUTTER	
D	WINDOW	FIXED	STEEL	INSULATED	2" X 3"	SHUTTER	


NOTE: WINDOW FRAME- BAKED WHITE ENAMEL, GLASS- INSULATED, TEMPERED GLAZING

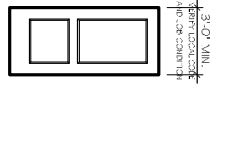


STEEL (2 PANEL) FIRE RATED

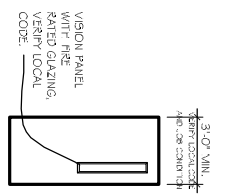


FIRE RATED STEEL DOOR WITH WIRE GLASS PANEL

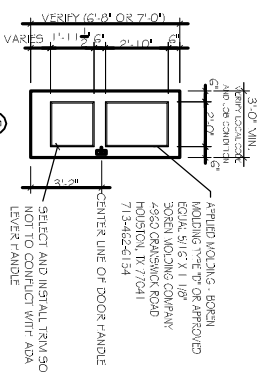


HOLLOW CORE 2 PANEL COLONIST

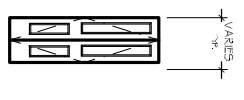


HOLLOW CORE 2 PANEL COLONIST

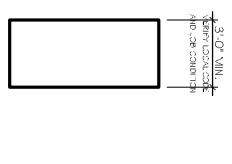


FLUSH STEEL FIRE RATED

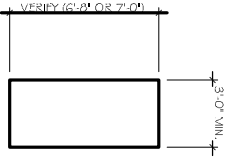


CASIED OPENING

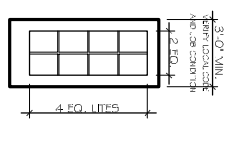


STEEL W/ GLAZED INSERT T.D.L.

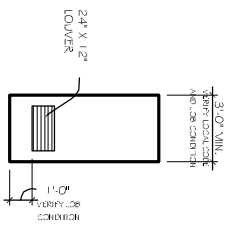


FLUSH STEEL WITH LOUVER

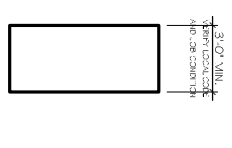

FLUSH STEEL

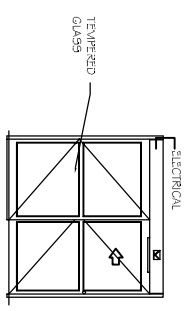

ENTRY DOOR
LOCATION: FRONT ENTRANCE & VESTIBULE
STANLEY DURA GUIDE, 3000
SEE SPECIFICATIONS

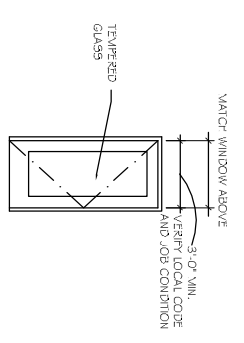


THERMAL GLAZING FULL PANEL
LOCATION: EXTERIOR AT CORRIDORS
OVERALL WIDTH TO MATCH THE
STACK OF WINDOWS ABOVE

- NOTES:
1. DIMENSIONS SHOWN ON THIS DRAWING ARE FOR PROTOTYPE DESIGN ONLY. VERIFY JOB CONDITION AND LOCAL CODE REQUIREMENT FOR WINDOW AND DOOR SIZES.
 2. VERIFY ROUGH OPENING DIMENSION PER JOB CONDITION.
 3. VERIFY EGRESS AND ANY OTHER REQUIREMENT PER JOB SPECIFIC CONDITION.

DOOR & HARDWARE SCHEDULE		TYPE	FRAME	HINGE	LOOK	ACCESSORIES	REMARKS
1	DOOR	SOLID WOOD	STEEL	BUTT	NONE	WEATHERSTRIP	20 MIN RATED
2	DOOR	HOLLOW CORE	ALUMINUM	BUTT	KEY CARD	WEATHERSTRIP	90 MIN RATED
3	DOOR	ALUM/GLASS	WOOD	BUTT	PRIVACY	WEATHERSTRIP	REMOVE DOOR STOP @ 90 MIN RATED
4	DOOR	STEEL/GLASS	WOOD	BUTT	DEADBOLT	WEATHERSTRIP	45 MIN RATED
5	DOOR	STEEL	WOOD	BUTT	KEYED HANDLE	WEATHERSTRIP	45 MIN RATED
6	DOOR	2 PNL STEEL	WOOD	BUTT	PUSH PULL	WEATHERSTRIP	20 MIN RATED
7	DOOR	STEEL	WOOD	BUTT	DEADBOLT	WEATHERSTRIP	20 MIN RATED
8	DOOR	ALUMINUM	WOOD	BUTT	KEYED HANDLE	WEATHERSTRIP	20 MIN RATED
9	DOOR	DBL SWING	WOOD	BUTT	KEYED HANDLE	WEATHERSTRIP	20 MIN RATED
10	DOOR	BUTT	WOOD	BUTT	KEYED HANDLE	WEATHERSTRIP	4 LITES
11	DOOR	BURGLERPRF	WOOD	BUTT	KEYED HANDLE	WEATHERSTRIP	FULL LITE

NOTE: EGRESS DOORS SHALL BE READILY OPERABLE FROM THE EGRESS SIDE WITHOUT THE USE OF A KEY OR SPECIAL KNOWLEDGE OR EFFORT.

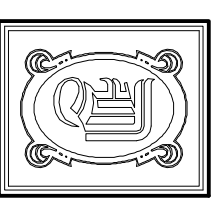

DAMMON ENGINEERING, INC.
CHIEF ENGINEER
EMMETT DAMMON, P.E.
CHIEF ARCHITECT
ROBERT WILTSE

1095 FLORIDA AVENUE
SLIDELL, LA, 70458
OFFICE: 985-649-5832
FAX: 985-641-5950
WWW.DAMMONENGINEERING.COM

EMAIL: DAMMONIENG@BELLSOUTH.NET
ARCHITECTURE
ENGINEERING
STUDIES
PLANNING
INVESTIGATION
EXPERT WITNESSES

LA QUINTA INN & SUITES
SPORTSMAN PARK
LOT 14
CABLEAS PARKWAY
GONZALES
LOUISIANA
HAMMOND, LA

DOOR & WINDOW SCHEDULE

REV: 2 HR WALL 7-12

SCALE: AS NOTED

JOB#: 2141
DATE: 07-03-12

SHEET 16

A-111

OF 36