


**DETAIL "B"**  
 1/2" x 1'-0"  
 NOTES:  
 BUILT-UP 1/2" REQ'D AT TWO SPICES  
 LOCATED AS SHOWN ONLY

JERVIS B. WEBB

WORK THIS DRAWING WITH:  
 ESI-G ANCHOR BOLT AND FOUNDATION PLAN  
 ESI-G FOR CONN. BC-5A & BC-5B  
 ESI-1 TRUSS T5-1 & T5-2 FOR CONN. BC-5A & BC-5B  
 ESI-2 TRUSS T5-3 & T5-4 FOR CONN. BC-5A & BC-5B  
 ESI-3 TRUSS T5-5 & T5-6 FOR CONN. BC-5A & BC-5B  
 ESI-5 BEAMS 5-7 THRU 5-7 FOR CONN. BC-5A & BC-5B  
 ESI-6 TYPICAL GALLERY CROSS-SECTION & END  
 ESI-7 PANEL FOR CONN. BC-5A & BC-5B  
 ESI-7 PLANT TRANSFER POWER ENTRY DETAILS -  
 TRUSS BEAMS & BC-5B  
 ESI-8 TYPICAL GALLERY CONNECTIONS FOR CONN.  
 BC-5A & BC-5B AND BC-5A & BC-5B  
 ESI-1 TRUSS T5-1 & T5-2 FOR CONN. BC-4A  
 & BC-4B

Checked for Design - 2/10/02 - J.S.C.  
 Checked for erection - 2/10/02 - J.S.C.  
 JERVIS B. WEBB  
 CIVIL ENGINEER

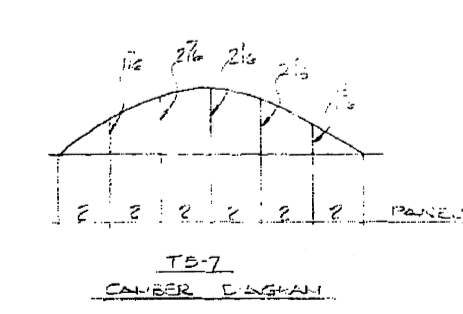

CAJON ELECTRIC POWER COOPERATIVE, INC.  
 216 CAJON RD. 2 POWER SECTION  
 LODS AND 30 EAST  
 CENTRAL CITY, CALIF. 92501

**BULK SYSTEMS**  
 JERVIS B. WEBB CO.  
 10000 W. 10 MILE AVENUE  
 DETROIT, MICH. 48244  
 TRUSS T5-7  
 CONN. BC-5A & BC-5B  
 CAJON ELECTRIC POWER COOPERATIVE, INC.  
 216 CAJON RD. 2 POWER SECTION, CENTRAL CITY, CALIF.  
 R.K. 2/10/02  
 A.O. 2/10/02  
 B-34896-E

C 1/4" THICK PLATE B 1/2" THICK PLATE A 1/4" THICK PLATE	W. MENSCH ENGINEER
	DATE:
	SCALE:

ES 9-40