

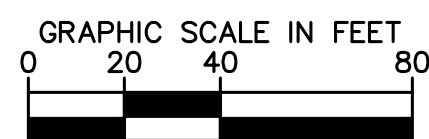


Plotted By: Ibbis, Seth Sheet: Lovess MDT - Layout/Layout1 - February 23, 2022 09:58:31am K:\BIR_TPTO\142362033_Loves Pearl River MS\CAD\C-5 PAVEMENT MARKING PLAN.dwg
 This document, together with the concepts and designs presented herein, is intended only for the specific purpose and client for which it was prepared. Reuse of and improper reliance on this document without written authorization and adaptation by Kimley-Horn and Associates, Inc. shall be without liability to Kimley-Horn and Associates, Inc.

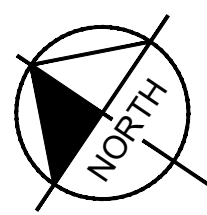

PAVEMENT MARKING		
SYMBOL	DESCRIPTION	TYPE
1	6" DETAIL WHITE (SOLID)	PLASTIC
2	6" DETAIL SKIP WHITE (2' STRIPE, 12' GAP)	PLASTIC
3	12" DETAIL WHITE (SOLID)	PLASTIC
4	18" DETAIL WHITE (SOLID)	PLASTIC
5	THERMOPLASTIC LEGEND WHITE (24" STOP BAR)	PLASTIC
6	THERMOPLASTIC LEGEND WHITE	PLASTIC
7	6" DOUBLE YELLOW (SOLID)	PLASTIC
8	12" DETAIL YELLOW (SOLID)	PLASTIC
9	18" DETAIL YELLOW (SOLID)	PLASTIC

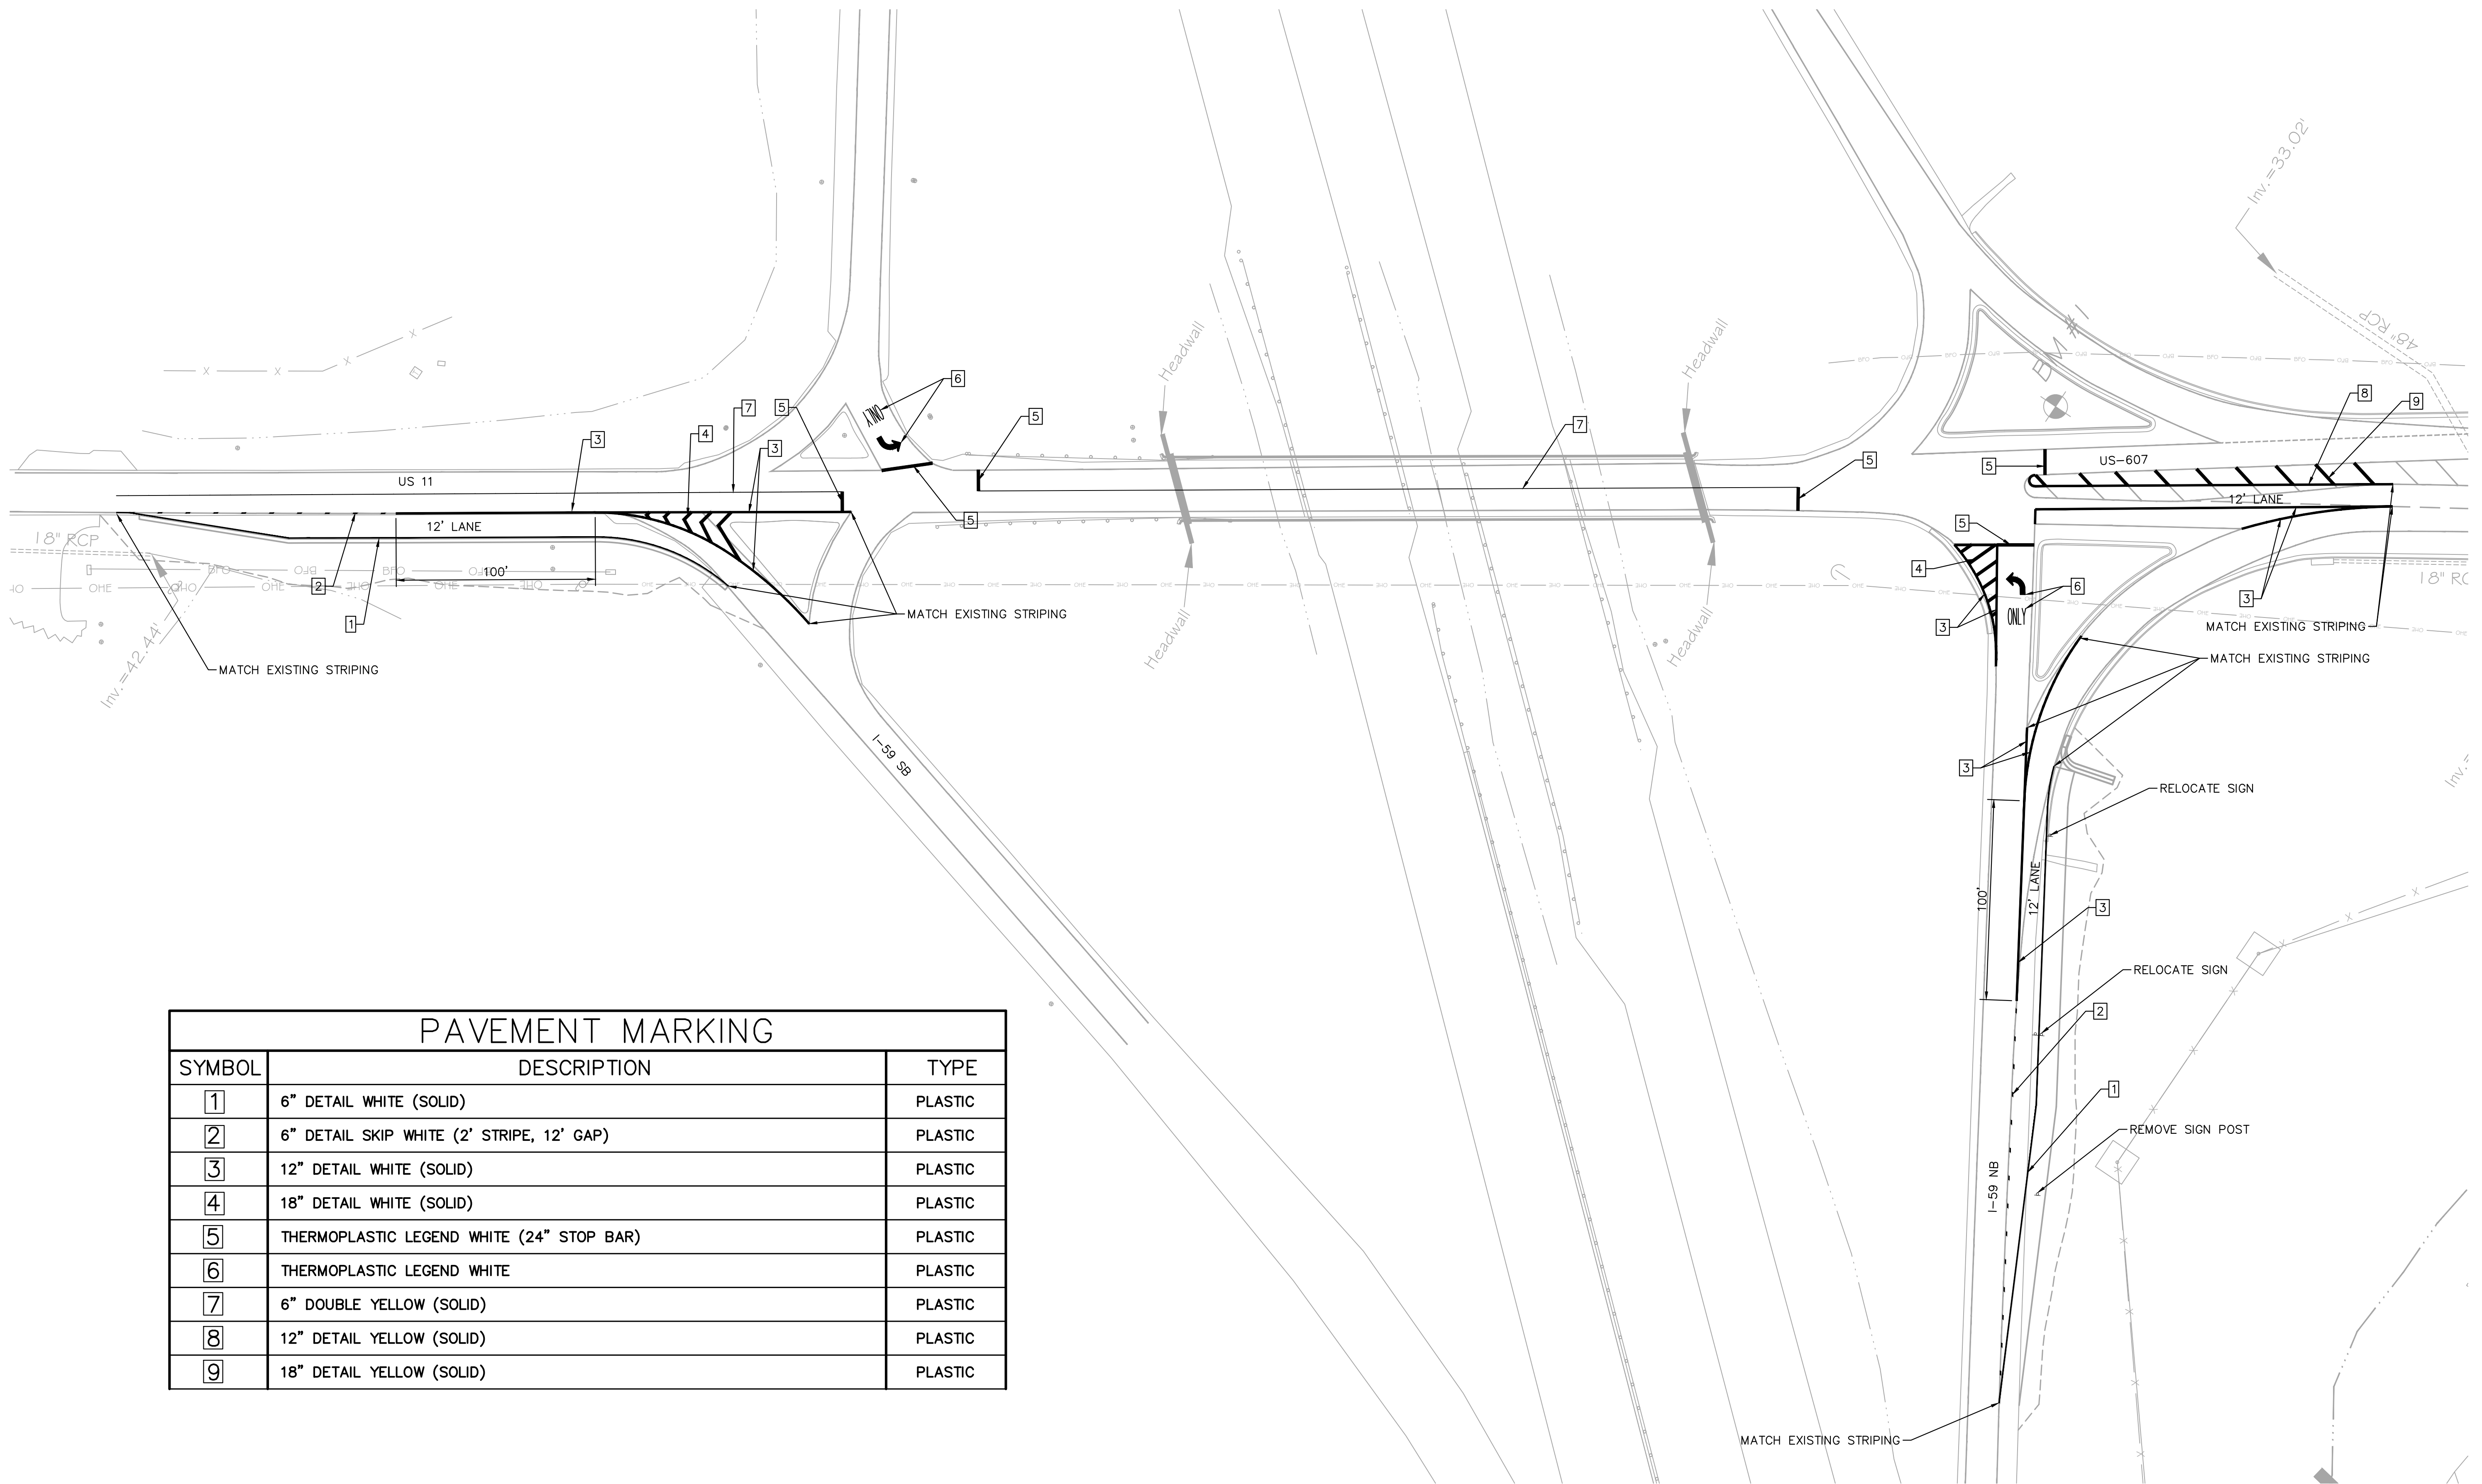

NOTE:
 1. CONTRACTOR TO REMOVE ANY EXISTING PAVEMENT MARKING AND SIGNING THAT CONFLICTS WITH THE PROPOSED MARKING AS SHOWN ON THIS PLAN.

No.	REVISIONS	DATE	BY

Kimley-Horn
 © 2010 KIMLEY-HORN AND ASSOCIATES, INC. 35203
 420 N 20TH ST, SHIPT TOWER STE 2200, BIRMINGHAM, AL
 PHONE: 205-558-5831
 WWW.KIMLEY-HORN.COM



KHA PROJECT	142362033
DATE	2/2022
SCALE	AS SHOWN
DESIGNED BY	BST
DRAWN BY	BST
CHECKED BY	CBB

PAVEMENT MARKING PLAN

LOVE'S TRAVEL STOP
 TRAFFIC SIGNAL DESIGN
 PREPARED FOR
MDOT

PICAYUNE MS
 SHEET NUMBER
C5