



Plotted By: Ibbis, Seth Sheet: Loves MDOT Layout C-10 February 23, 2022 09:58:59am K:\BIR\_IPTO\142362033\_Loves Pearl River, MS\CAD\C-10 EPSC PLAN.dwg  
 This document, together with the concepts and designs presented herein, is intended only for the specific purpose and client for which it was prepared. Reuse of and improper reliance on this document without written authorization and adaptation by Kimley-Horn and Associates, Inc. shall be without liability to Kimley-Horn and Associates, Inc.

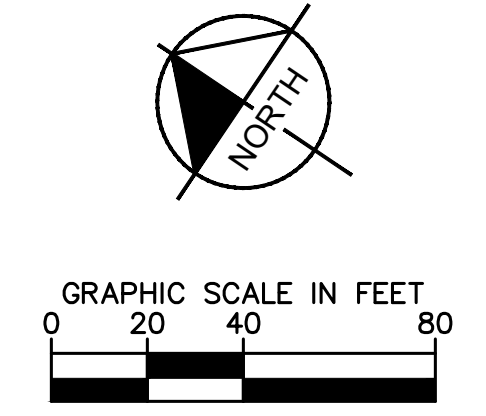

EPSC LEGEND		
SYMBOL	DESCRIPTION	MDOT STDS
	SILT FENCE	ECD-3
	SANDBAGS	ECD-15

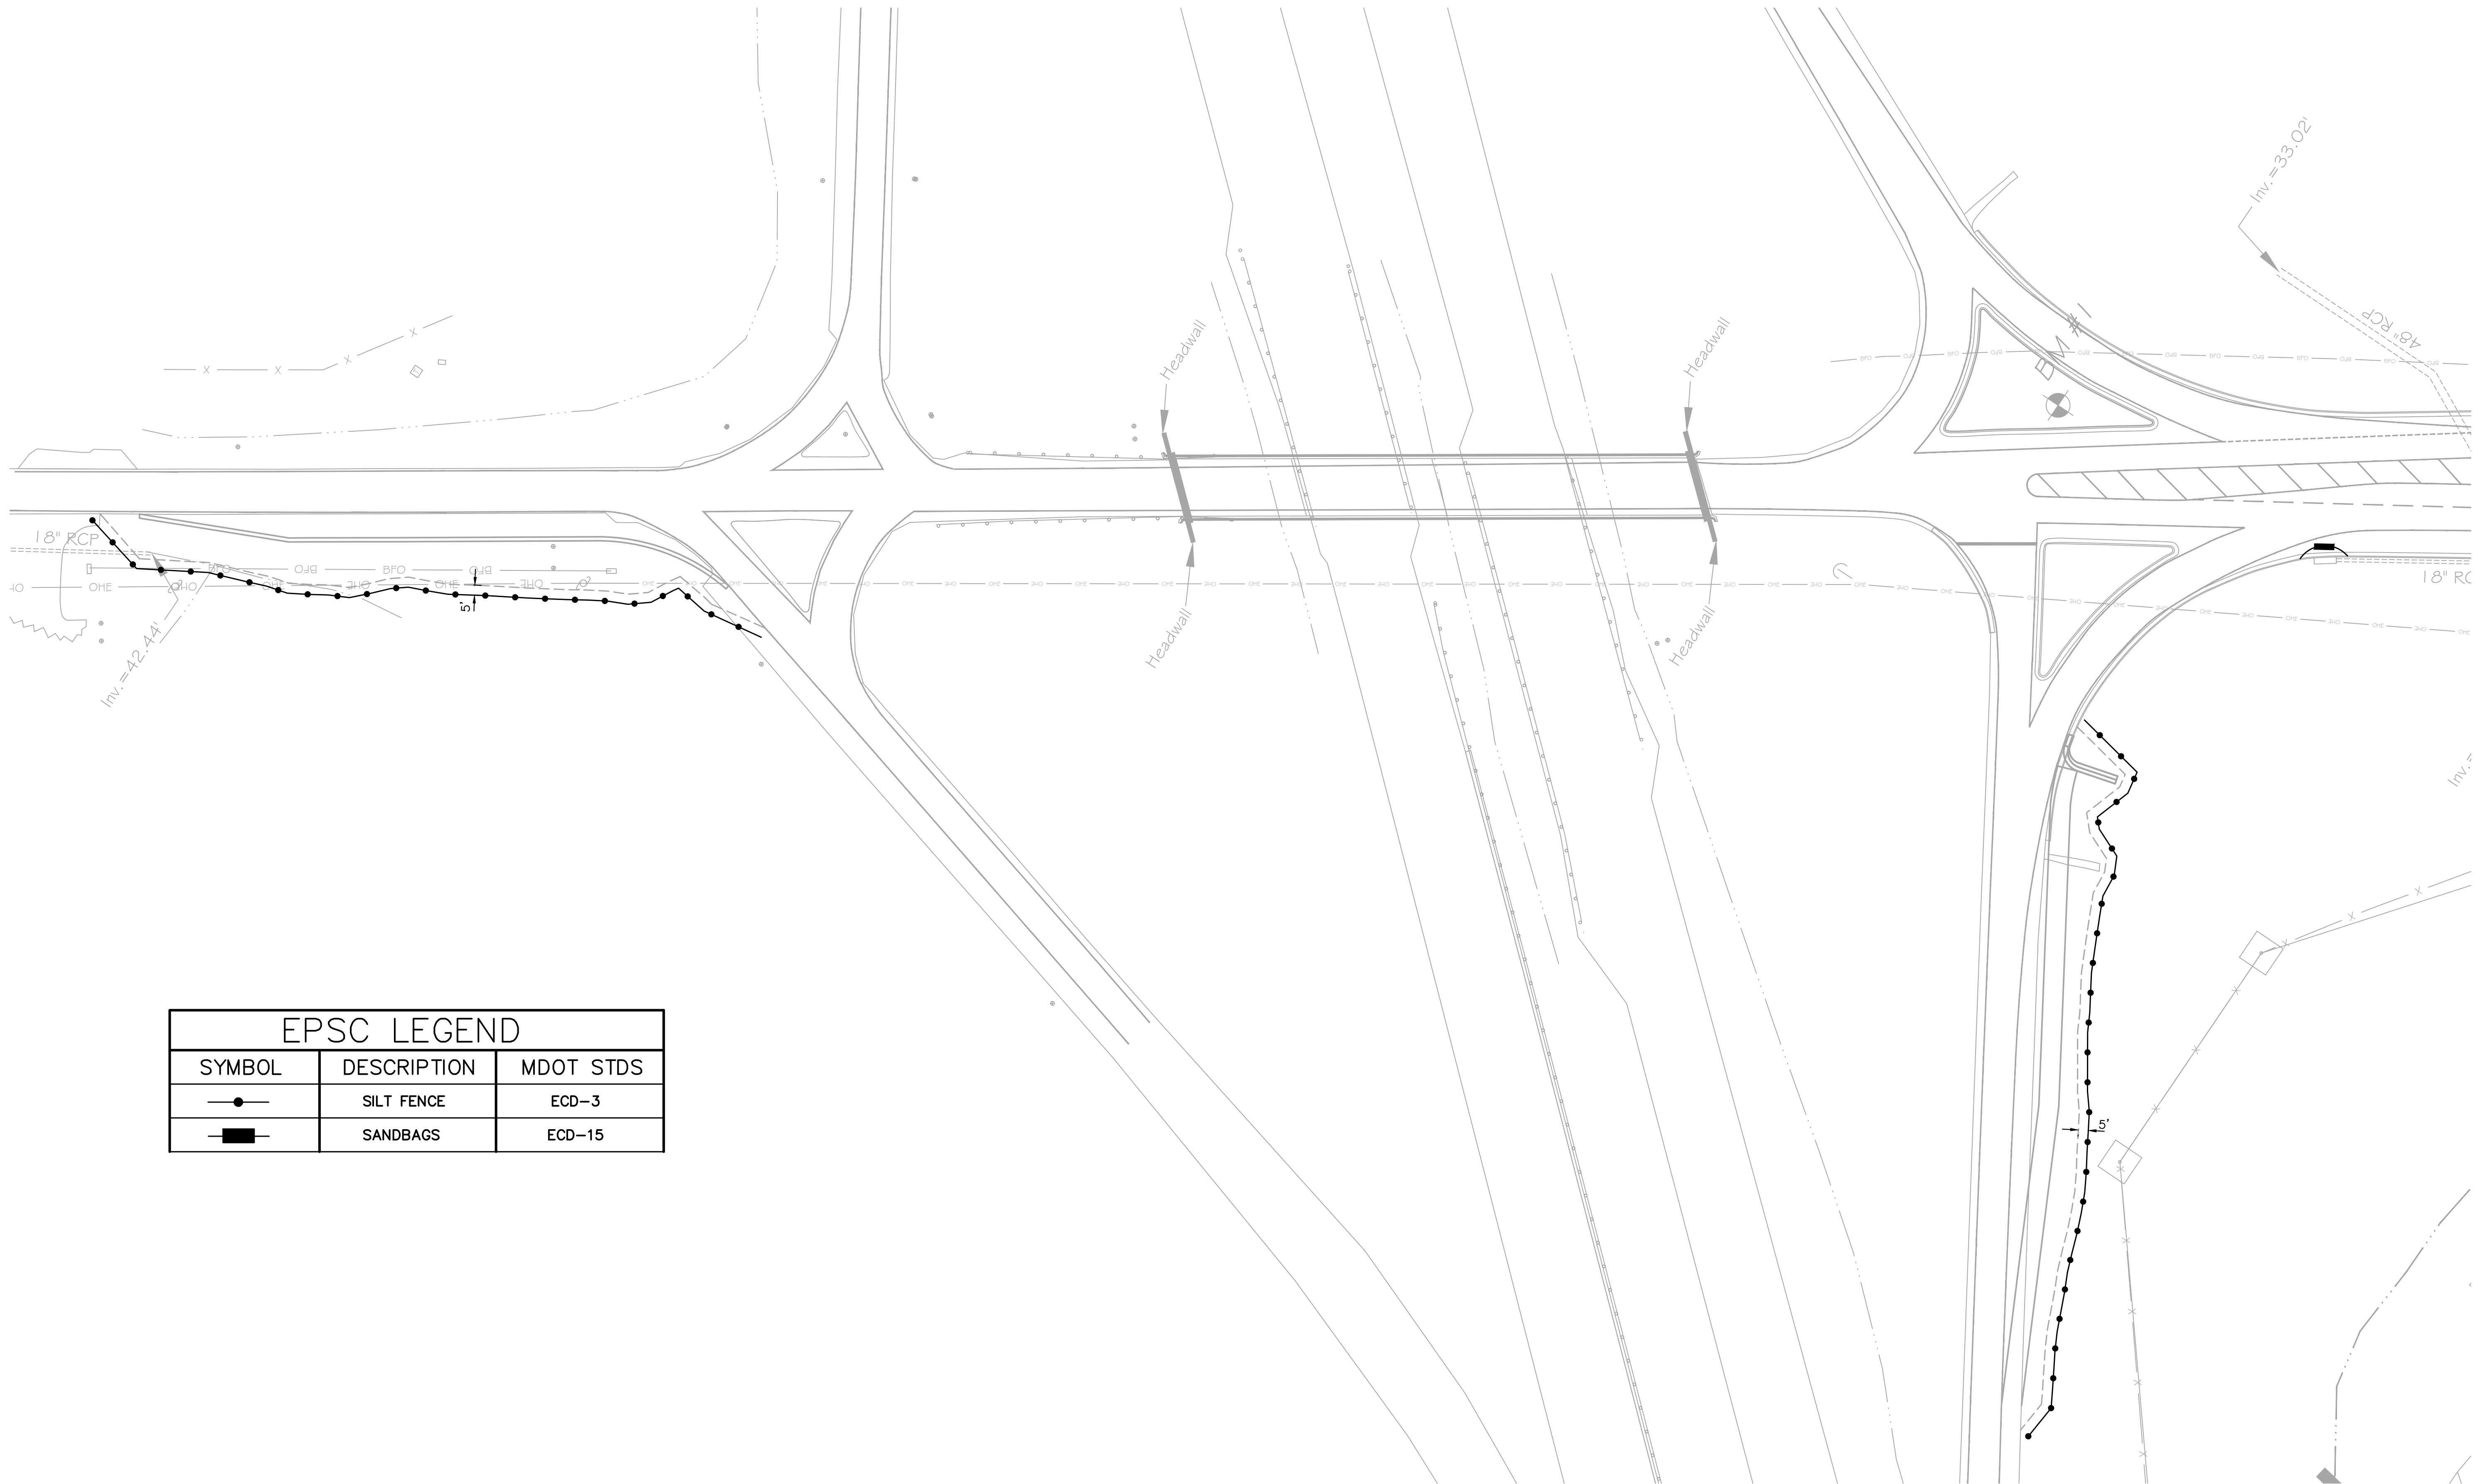

SHEET NUMBER  
**C10**

LOVE'S TRAVEL STOP  
TRAFFIC SIGNAL DESIGN  
PREPARED FOR  
MDOT

**EROSION PREVENTION AND SEDIMENT CONTROL PLAN**

KHA PROJECT  
142362033  
DATE  
2/2022  
SCALE AS SHOWN  
DESIGNED BY BST  
DRAWN BY BST  
CHECKED BY CBB



**Kimley-Horn**  
© 2010 KIMLEY-HORN AND ASSOCIATES, INC.  
420 N 20TH ST, SHIRT TOWER STE 2200, BIRMINGHAM, AL 35203  
PHONE: 205-558-5831  
WWW.KIMLEY-HORN.COM

No.	REVISIONS	DATE	BY