

GENERAL NOTES

1. REF SHEET A132 FOR EQUIPMENT SCHEDULES.

HFA
HARRISON FRENCH

& ASSOCIATES, PLLC

t 479.273.7780

1705 S. Walton Blvd., Suite 3
Bentonville, Arkansas 72712
www.hfa-ac.com

STIPULATION FOR REUSE
THE DRAWINGS ARE PREPARED FOR
USE ON A SPECIFIC SITE AT
CONTINGENT UPON THE
CONTEMPORANEOUSLY WITH ITS ISSUE
DATE. THE DRAWINGS ARE NOT
TRANSFERABLE TO ANY OTHER
PROJECT, SITE OR AT A LATER TIME
WITHOUT THE WRITTEN CONSENT OF
HARRISON FRENCH & ASSOCIATES, PLLC.
OR EXAMPLE ON ANOTHER PROJECT.
LICENSED ARCHITECTS AND ENGINEERS
REUSE OF ANY PART OF THESE
DRAWINGS AND ANY OTHER PROJECT IS NOT
PERMITTED.



STORE NUMBER: 860
I-59, EXIT 1
NICHOLSON, MS 39466

T1-180


ISSUE BLOCK

CHECKED BY: MAP
DRAWN BY: ASE
DOCUMENT DATE: 02/06/23
PROTO: T1-180
PROTO CYCLE: Q4 - 2022



DOG PARK PLAN & DETAIL

SHEET:
SP040

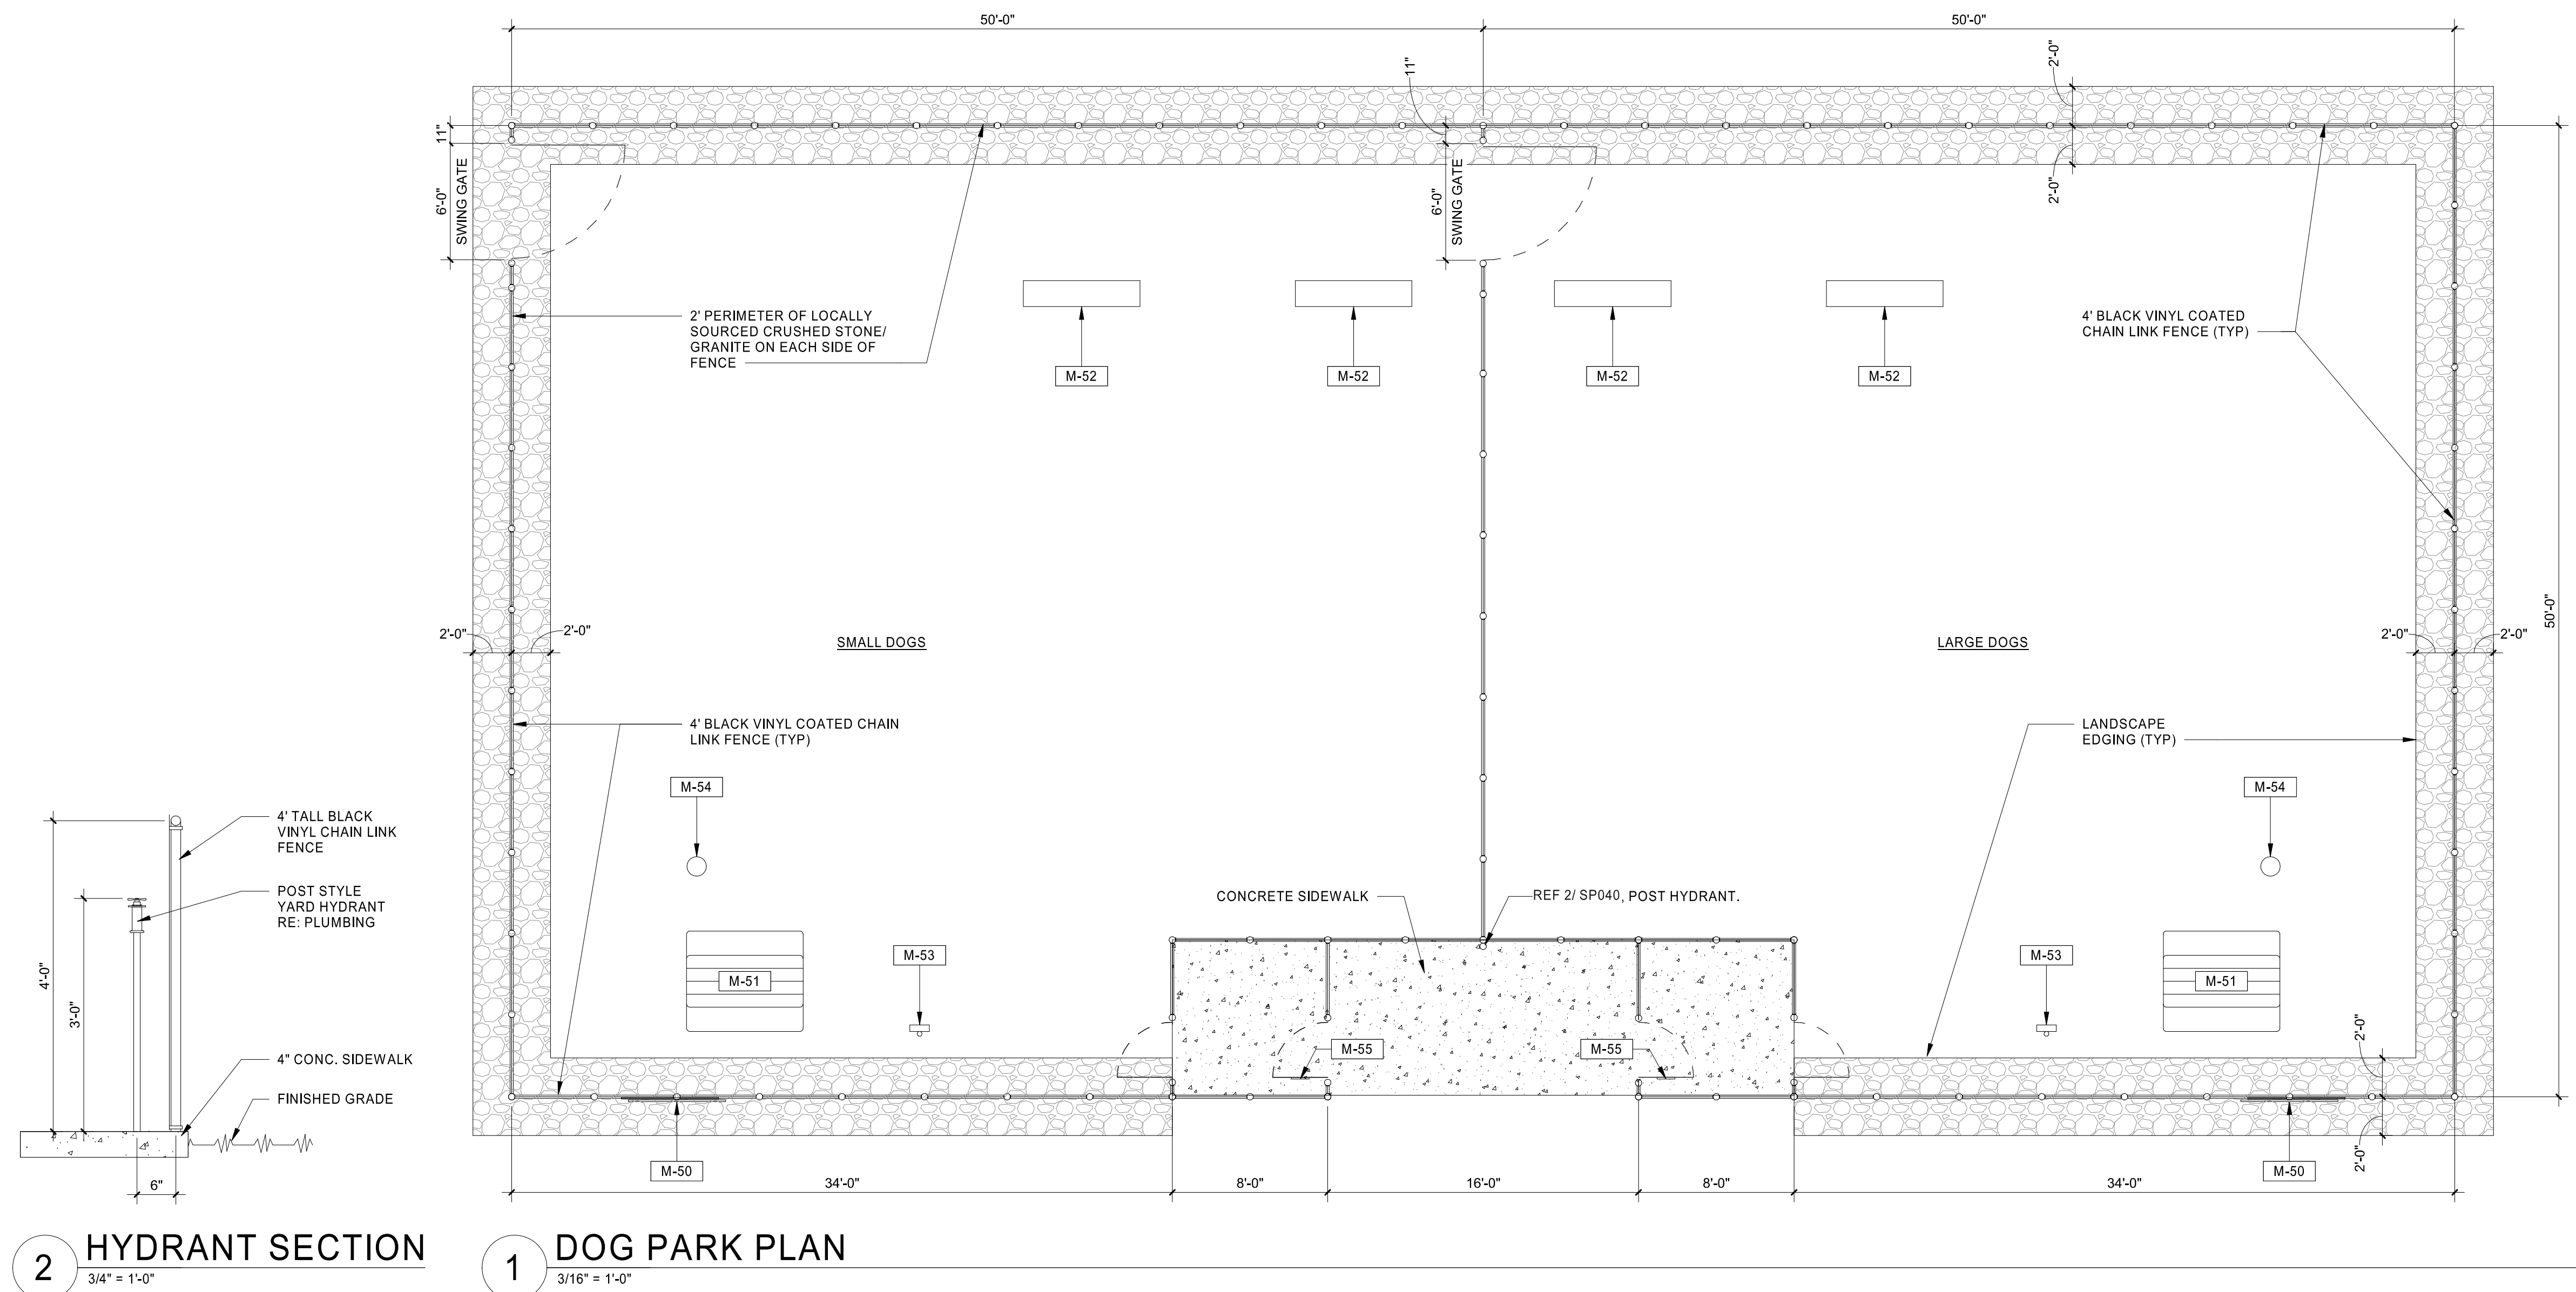

2 HYDRANT SECTION
3/4" = 1'-0"

1 DOG PARK PLAN
3/16" = 1'-0"