

STIPULATION FOR REUSE
THIS DRAWING IS PREPARED FOR
USE ON A SPECIFIC SITE AT
CONTINGENTLY. WITH THIS ISSUE
CONTINGENTLY. WITH THIS ISSUE
AVAILABLE FOR USE ON A DIFFERENT
PROJECT SITE OR AT A LATER TIME
OR IN ANOTHER PROJECT, THE
LICENSED ARCHITECTS AND ENGINEERS
REUSE ON ANOTHER PROJECT IS NOT
THE LAW.



STORE NUMBER: 860
I-59, EXIT 1
NICHOLSON, MS 39466
JOB NUMBER: 03-23-30009

TIER 1 180

ISSUE BLOCK

CHECKED BY: JKR

DRAWN BY: PRC

DOCUMENT DATE: 2/7/2023

PROTO: TIER 1 180


PROTO CYCLE: Q4 - 2022



2023.02.07 13:33:02-06'00"

WASTE AND VENT RISER
DIAGRAM

SHEET:
P501

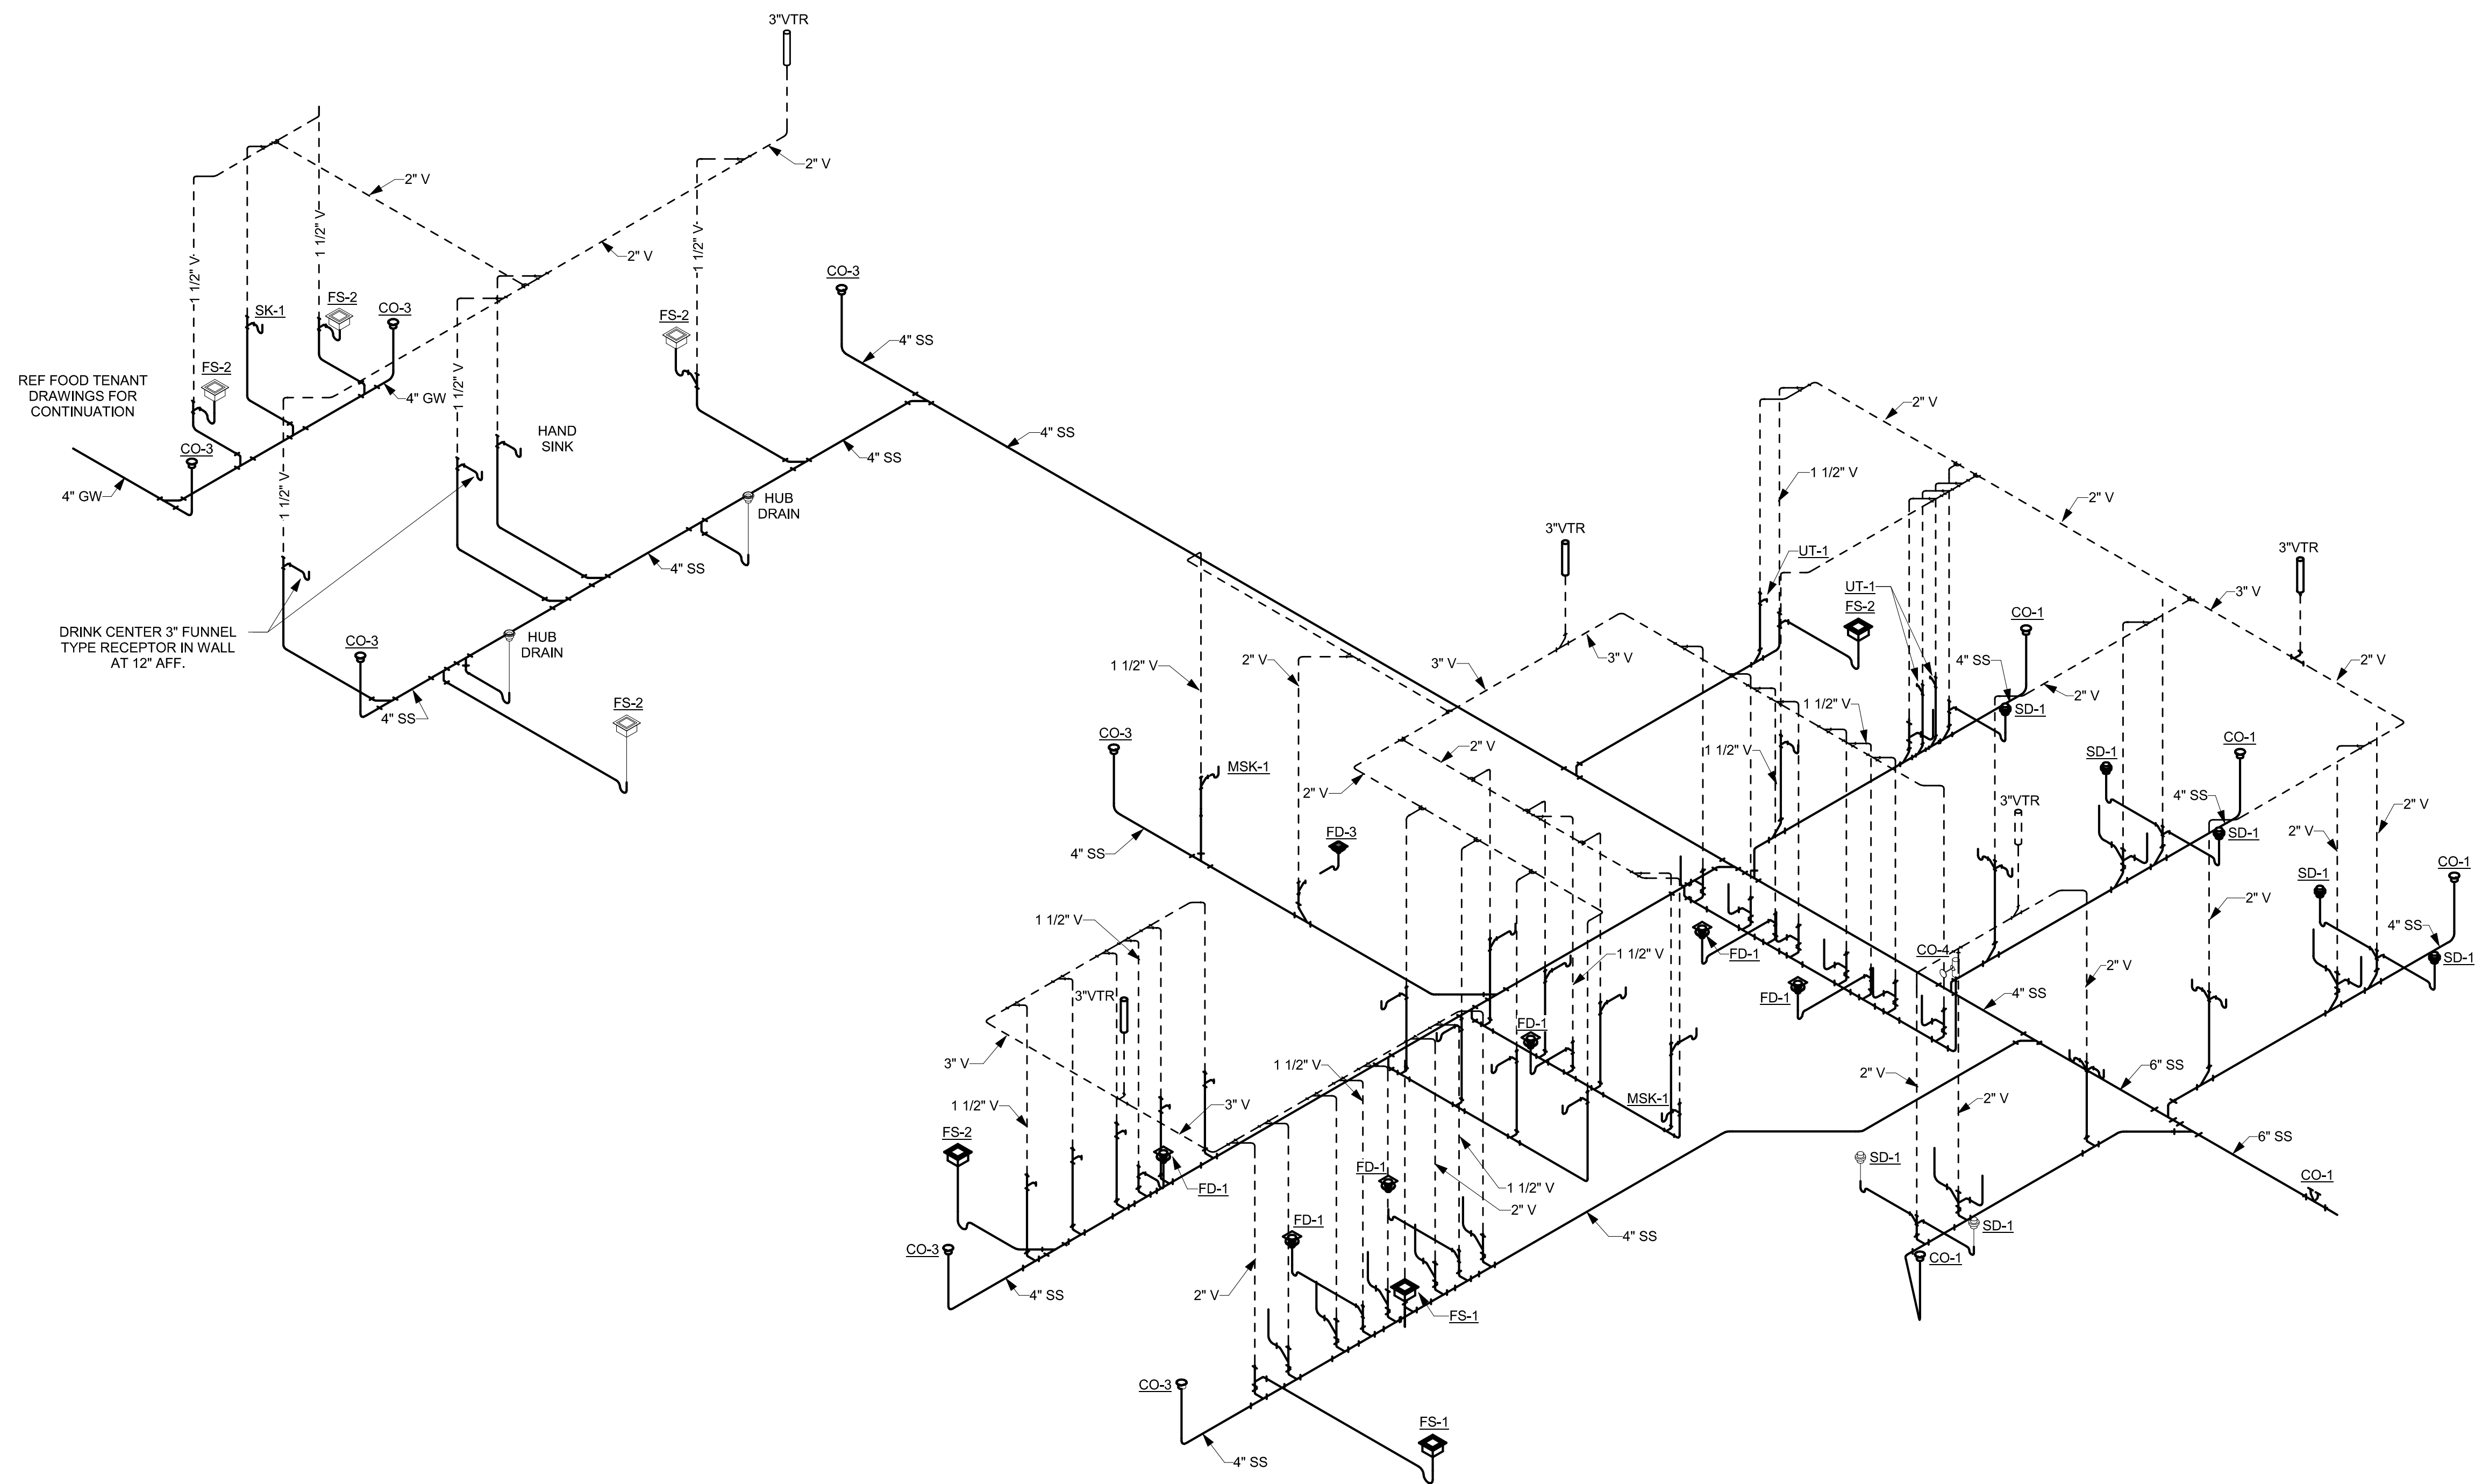

1 WASTE AND VENT RISER
NTS

2/23/23 10:45:29 AM
 C:\Users\jprince\OneDrive\Documents\2023\New\Projects\Lowell_Nicholson_MS_MEP_T2_180_C21_HFA_Pipe\Chansuwh\171
 428C-PROJ-WASTE AND VENT RISER DIAGRAM