

FOR QUESTIONS, CALL THE
 Charlotte/Piedmont
 REGION 30
 PHONE: (704) 644-9088
 EMAIL: rsg30@capfranchise.com



PATENT NUMBERS
 AC-SPF (UNITED STATES) - US PATENT 7963930 B2
 AC-SPF WALL (CANADA) - CA PATENT 2820509
 AC-SPF ISLAND (CANADA) - CA PATENT 2520330
 EXHAUST HOODS ND-2/BD-2/ND-2 (CANADA) - CA PATENT 2520435 C.

HOOD NO TAG	MODEL	MANUFACTURER	LENGTH	COOKING TEMP	TYPE	APPLANCE DUTY	DESIGN CFM	TOTAL EXH CFM	WIDTH	DEPTH	HEIGHT	DIA	CFM	VEL	SP	HOOD CONFIG			
1	5424	ND-2-AC-SPF-F	9'6"	DEG	I	MEDIUM	190	190	14"	14"	4"	10"	1050	1925	0.754"	880	318	WHERE EXPOSED	ALONE
2	4824	ND-2	9'6"	DEG	I	MEDIUM	190	1805	14"	14"	4"	10"	1805	1688	0.894"	0	0	WHERE EXPOSED	ALONE
3	5424	ND-2-AC-SPF-F	9'6"	DEG	I	MEDIUM	190	1805	14"	14"	4"	10"	1050	1925	0.754"	880	318	WHERE EXPOSED	ALONE



HOOD NO TAG	TYPE	QTY	HEIGHT	LENGTH	EFFICIENCY @ 7 MICRONS	DQTY	TYPE	WIRE GUARD	LOCATION	SIZE	TYPE	UTILTY CABINET(S)	SWITCHES	SYSTEM HANGING	PINING	WEIGHT
1	GRILL HOOD	1	16"	7'	85% SEE FILTER SPEC	7	CAPTIVATE SOLO FILTER	NO	LEFT	17'x54"x24"	TANK FS	4.0/0.0/0.0	YES	981	LBS	
2	FRYER HOOD	2	16"	7'	85% SEE FILTER SPEC	4	CAPTIVATE SOLO FILTER	NO	LEFT	17'x54"x24"	TANK FS	4.0/0.0/0.0	YES	396	LBS	
3	OVEN HOOD	3	16"	4'	85% SEE FILTER SPEC	4	CAPTIVATE SOLO FILTER	NO	LEFT	17'x54"x24"	TANK FS	4.0/0.0/0.0	YES	521	LBS	

HOOD NO TAG	PERFORATED SUPPLY	PLENUM(S)	POS	LENGTH	WIDTH	HEIGHT	TYPE	WIDTH	LENG	DIA	CFM	SP
1	GRILL HOOD	1	FRONT	127"	22"	6"	MUA	10"	24"	499	0.138"	0.138"
2	FRYER HOOD	2	FRONT	87"	24"	6"	MUA	8"	26"	440	0.125"	0.125"
3	OVEN HOOD	3	FRONT	87"	24"	6"	MUA	8"	26"	440	0.125"	0.125"

HOOD NO TAG	TYPE	SIZE	FLOW POINTS	INSTALLATION
1	TANK FS	4.0/0.0/0.0	56	FIRE CABINET LEFT
1	SYSTEM TAG	3053364		LOCATION ON HOOD

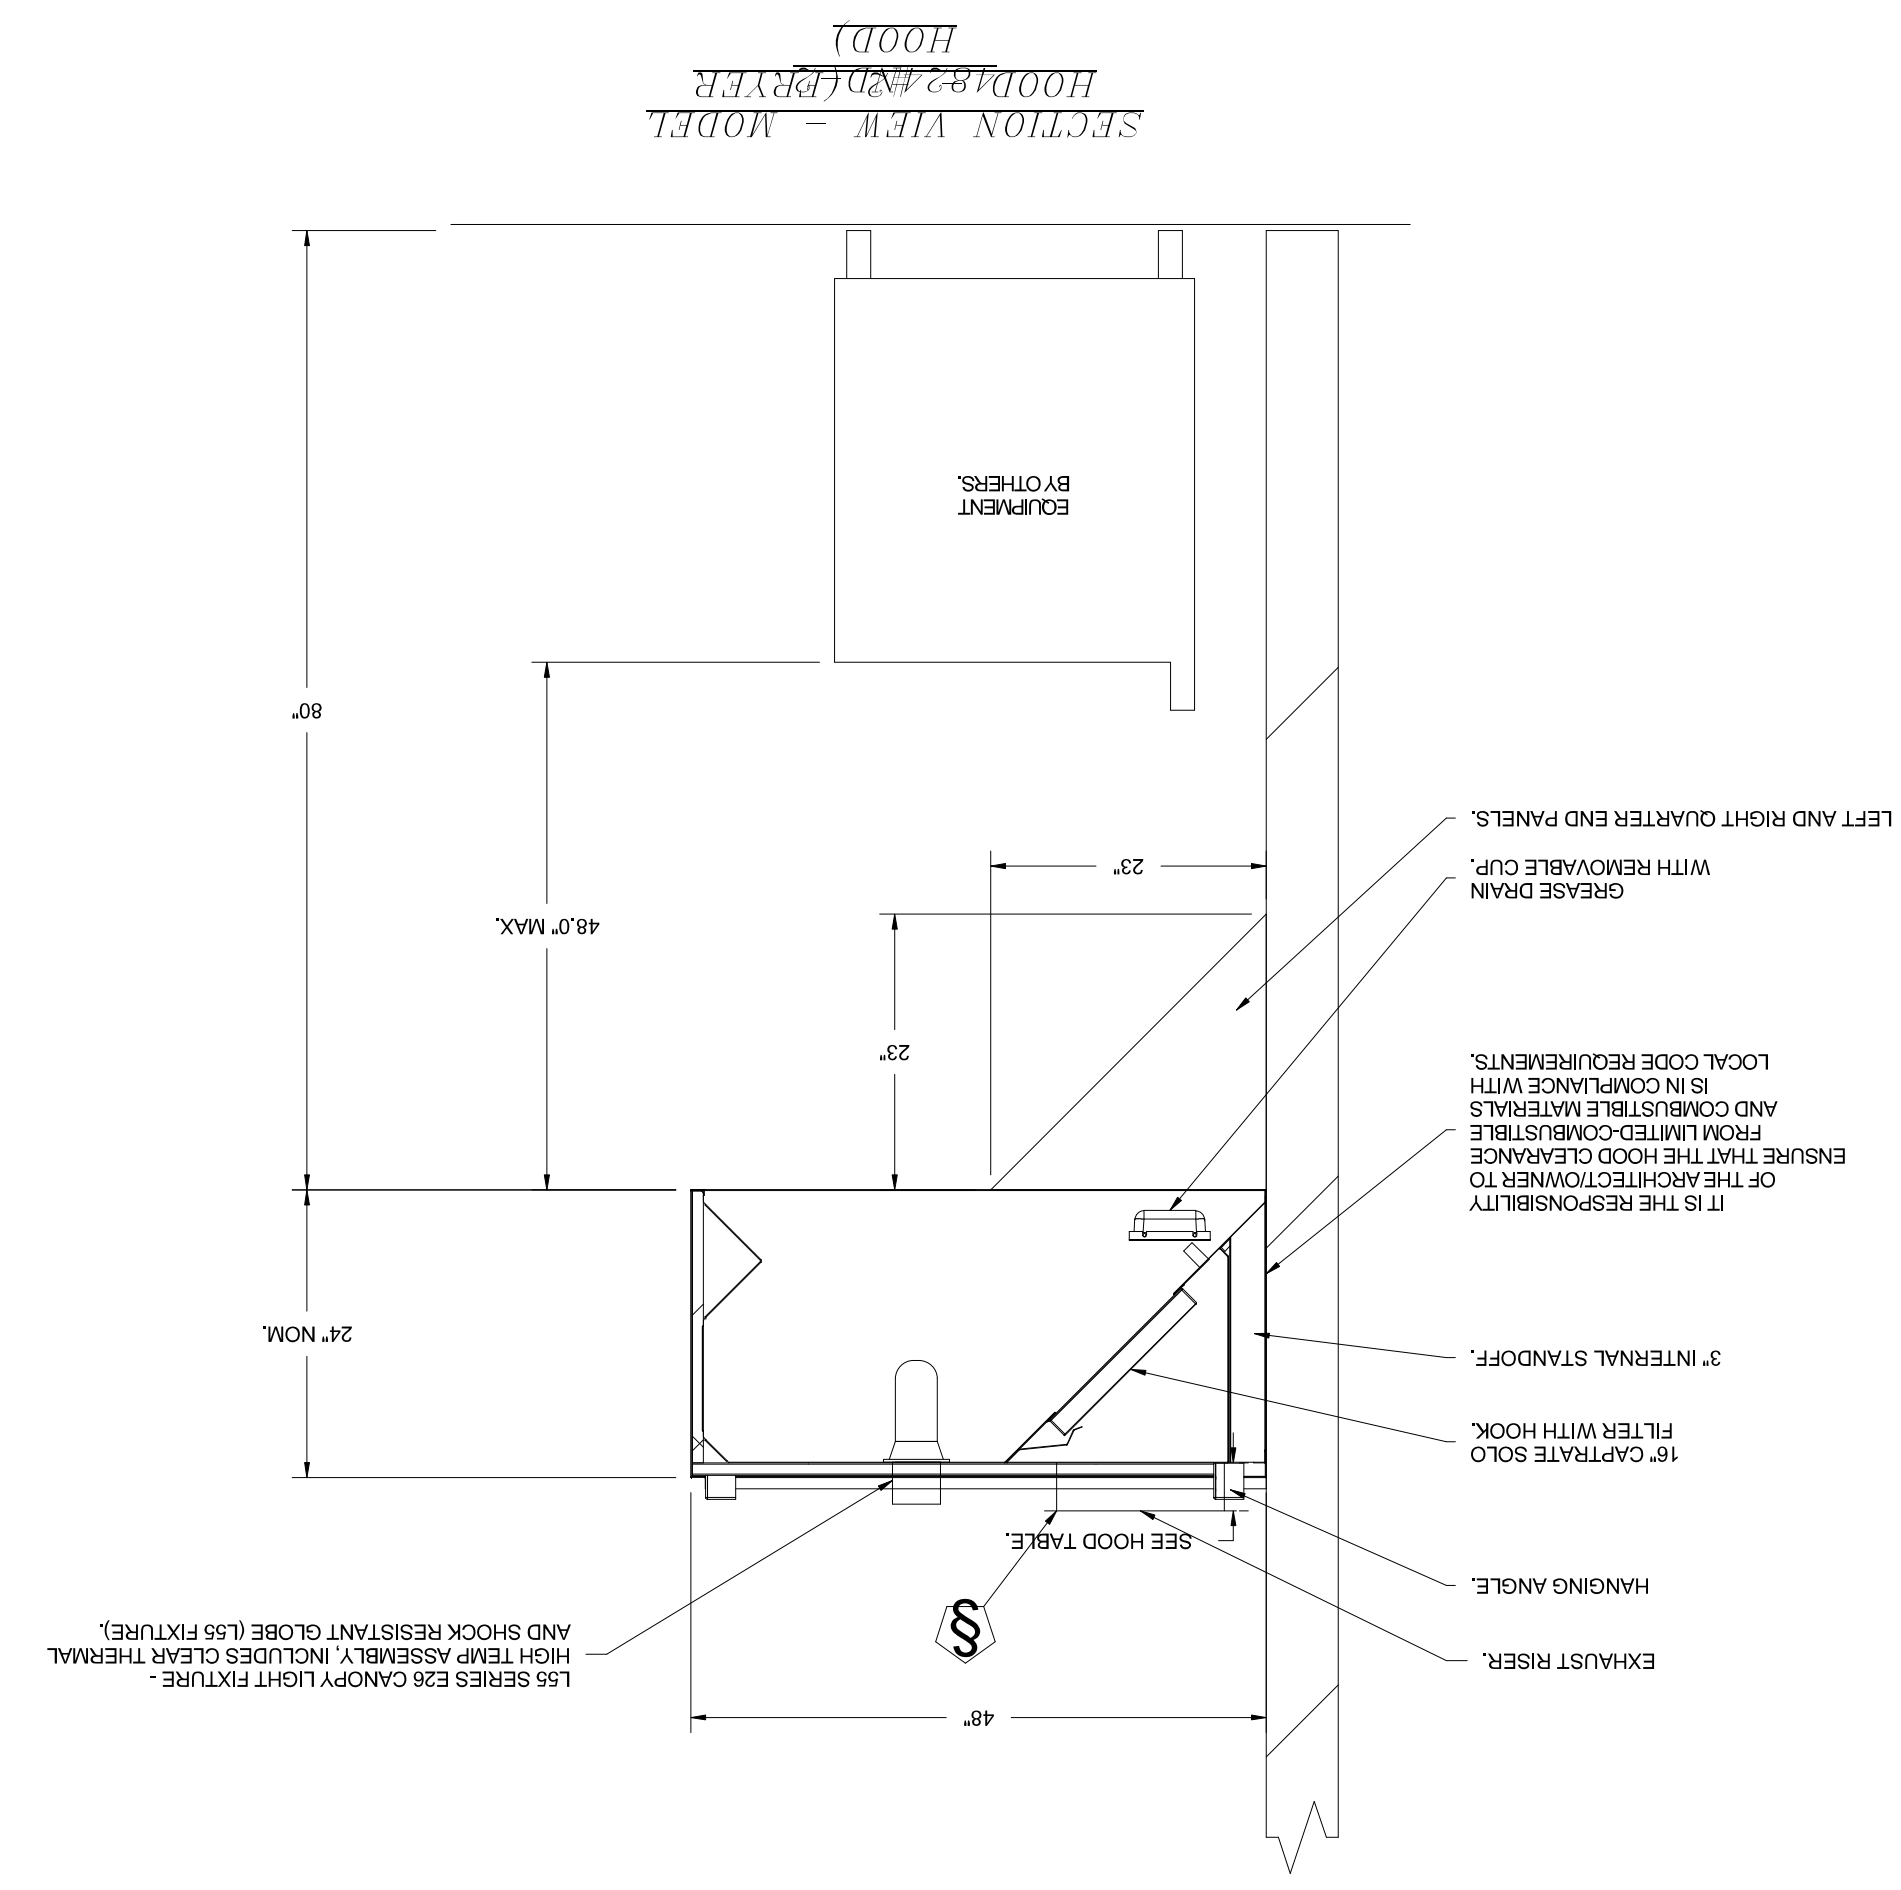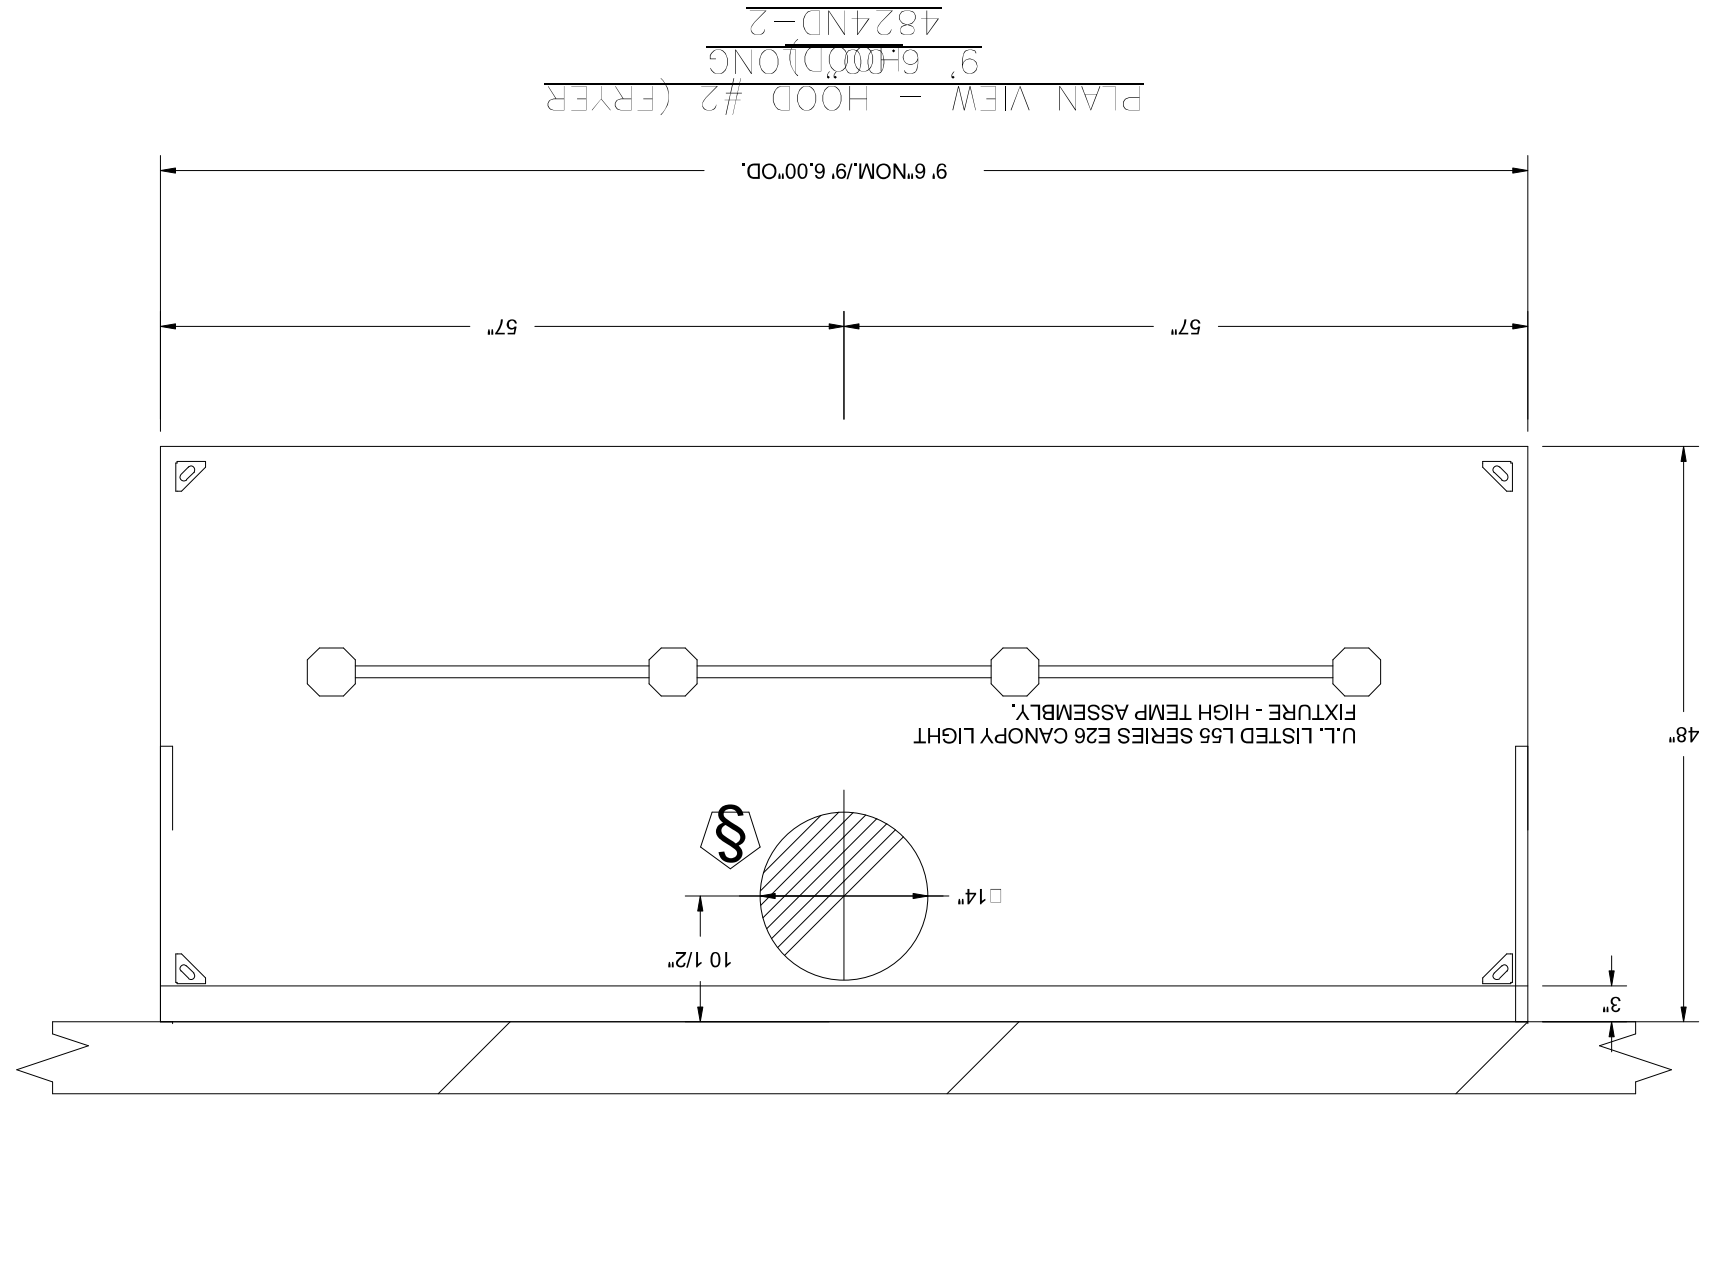

ASSEMBLY INSTRUCTIONS
 HANGING ANGLE MUST BE SUPPORTED WITH 1/2" - 13 TPI GRADE 5 (MINIMUM) ALL-THREAD, SANDWICH HANGING ANGLES AND CEILING ANCHOR POINTS WITH 1/2" GRADE 5 (MINIMUM) STEEL FLAT WASHERS AND 1/2" - 13 TPI GRADE 5 (MINIMUM) HEX NUTS AS SHOWN. MUST USE DOUBLED HEX NUT CONFIGURATION BENEATH HOOD HANGING ANGLES AND ABOVE CEILING ANCHORS. MAINTAIN 1/4" OF EXPOSED THREADS BENEATH BOTTOM HEX NUT. TORQUE ALL HEX NUTS TO 57 FT-LBS.

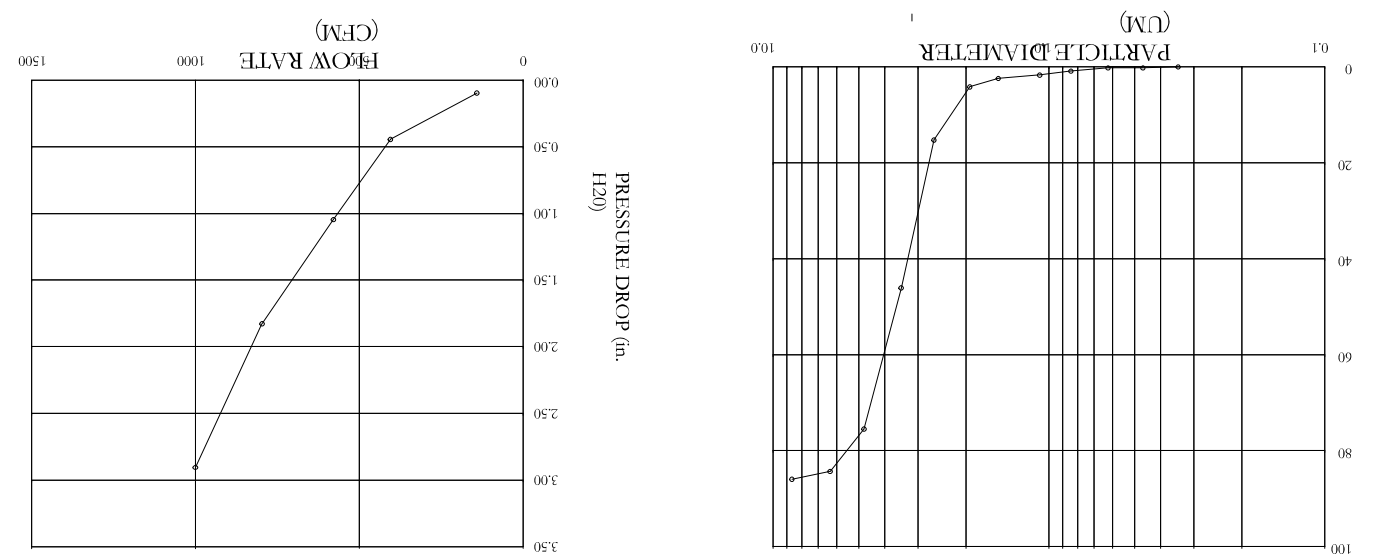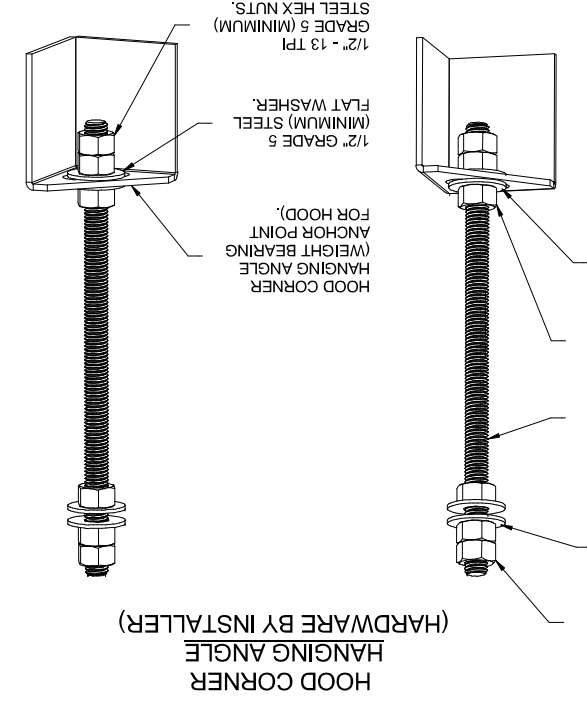

SPECIFICATION: CAPTIVATE GREASE-STOP SOLO FILTER
 THE CAPTIVATE GREASE-STOP SOLO FILTER IS A SINGLE-STAGE FILTER FEATURING A UNIQUE 5-PART DESIGN IN CONJUNCTION WITH A SLOTTED REAR BARFLE DESIGN TO DELIVER EXCEPTIONAL FILTRATION EFFICIENCY.
 FILTER IS STAINLESS STEEL CONSTRUCTION, AND SIZED TO FIT INTO STANDARD 2-INCH DEEP HOOD CHANNEL(S).
 UNITS SHALL INCLUDE STAINLESS STEEL HANDLES AND A FASTENING DEVICE TO SECURE THE TWO COMPONENTS WHEN ASSEMBLED.
 GREASE EXTRACTION EFFICIENCY PERFORMANCE SHALL REMOVE AT LEAST 75% OF GREASE PARTICLES FIVE MICRONS IN SIZE, AND 85% GREASE PARTICLES SEVEN MICRONS IN SIZE AND LARGER, WITH A CORRESPONDING PRESSURE DROP NOT TO EXCEED 1.0 INCHES OF WATER GAUGE.

CAPTIVE-AIRE HOODS ARE BUILT IN COMPLIANCE WITH
 NFA #96
 NSF
 UL 710 & UL C710 STANDARDS
 E.T.L. LISTED 3054804-001

Love's Bojangles - Nicholson MS Electric Heat
 20 Hwy 607,
 Nicholson, MS, 39463

3903 Camel Road, Suite 105, Charlotte, NC, 28226 PHONE: (704) 844-9088 FAX: (919) 227-5852 EMAIL: rsg30@capfranchise.com

CAPTIVATE Charlotte/Piedmont

FOR REFERENCE ONLY

CAPTIVE-AIRE KITCHEN HOOD DETAIL

BGH101

STIPULATION FOR REUSE
 THIS DRAWING IS THE PROPERTY OF CAPTIVATE. IT IS TO BE USED ONLY FOR THE PROJECT AND SITE SPECIFICALLY IDENTIFIED HEREIN. IT IS NOT TO BE REPRODUCED, COPIED, OR TRANSMITTED IN ANY FORM OR BY ANY MEANS, ELECTRONIC OR MECHANICAL, INCLUDING PHOTOCOPYING, RECORDING, OR BY ANY INFORMATION STORAGE AND RETRIEVAL SYSTEM. CAPTIVATE ASSUMES NO LIABILITY FOR ANY DAMAGE OR INJURY TO PERSONS OR PROPERTY ARISING FROM THE USE OF THIS DRAWING. 

1705 S. Wilson Blvd, Suite 3
 Knoxville, Tennessee 37212
 419.273.7780
 www.hfa-ac.com

HARRISON FRENCH & ASSOCIATES, LTD