

Model# **LRG4807U**

## Thor Kitchen 48-inch Professional Gas Range in Stainless Steel



### FEATURES

- Black Porcelain Drip Pan for easy surface cleaning
- Heavy Duty Continuous Cast Iron Cooking Grates
- Automatic Re-Ignition Safety Feature
- Black ABS Knobs
- 30" Oven with 4.6 cu.ft. Oven Capacity
- 2 x Halogen Lights
- Commercial Convection Fan
- 18" Oven with 2.2 cu.ft. Oven Capacity
- Gray Porcelain Oven Interior with White Flakes
- 1 x Halogen Light

|     |                |     |     |
|-----|----------------|-----|-----|
| 12K | 15K<br>Griddle | 12K | 12K |
| 12K |                | 18K | 12K |

### BURNER PERFORMANCE

|                                   |            |
|-----------------------------------|------------|
| Total Number of Range Top Burners | 6 Burners  |
| Front Right (Single)              | 12,000 BTU |
| Front Left (Single)               | 12,000 BTU |
| Front Middle (Single)             | 18,000 BTU |
| Rear Right (Single)               | 12,000 BTU |
| Rear Left (Single)                | 12,000 BTU |
| Rear Middle (Single)              | 12,000 BTU |
| Griddle Burner                    | 15,000 BTU |
| Tube Broil burner                 | 10,000 BTU |
| U-shape burner (30" Oven)         | 22,000 BTU |
| Tube burner (18" Oven)            | 14,000BTU  |

### TECHNICAL DETAILS

|                         |                              |
|-------------------------|------------------------------|
| Fuel Type               | Natural Gas / LP Convertible |
| Electrical Requirements | 120V                         |
| Circuit Breaker (A)     | 15 or 20 A                   |
| Frequency (Hz)          | 60 Hz                        |

### ACCESSORIES (NOT INCLUDED)


|             |                                   |
|-------------|-----------------------------------|
| LPKLRG4807U | Liquid Propane Gas Conversion Kit |
| RG1022      | Cast Iron Reversible Griddle      |

|            |               |
|------------|---------------|
| UPC Number | 6926697083055 |
| MAP        | \$3,999       |


### DIMENSION & WEIGHT

#### Product Dimension

|                                                     |                              |
|-----------------------------------------------------|------------------------------|
| Product width                                       | 47 7/8"                      |
| Product height (from bottom to top of back splash)  | 36.5" - 37.5"                |
| Product height (from bottom to top of side panel)   | 34 7/8" – 35 7/8"            |
| Product depth (from back panel to bullnose)         | 27.5"                        |
| Product depth (from back panel to control board)    | 26.375" or 26 3/8"           |
| Product depth (from back panel to side panel front) | 24"                          |
| Depth of control panel (minimum)                    | 2.31" or 2 5/16"             |
| Depth of control panel (bullnose)                   | 3.5"                         |
| Adjustable legs                                     | not to exceed 1"             |
| Required Cutout Size (W x D x H) (in)               | 48 1/8" x 25" x 34 7/8 (+1)" |

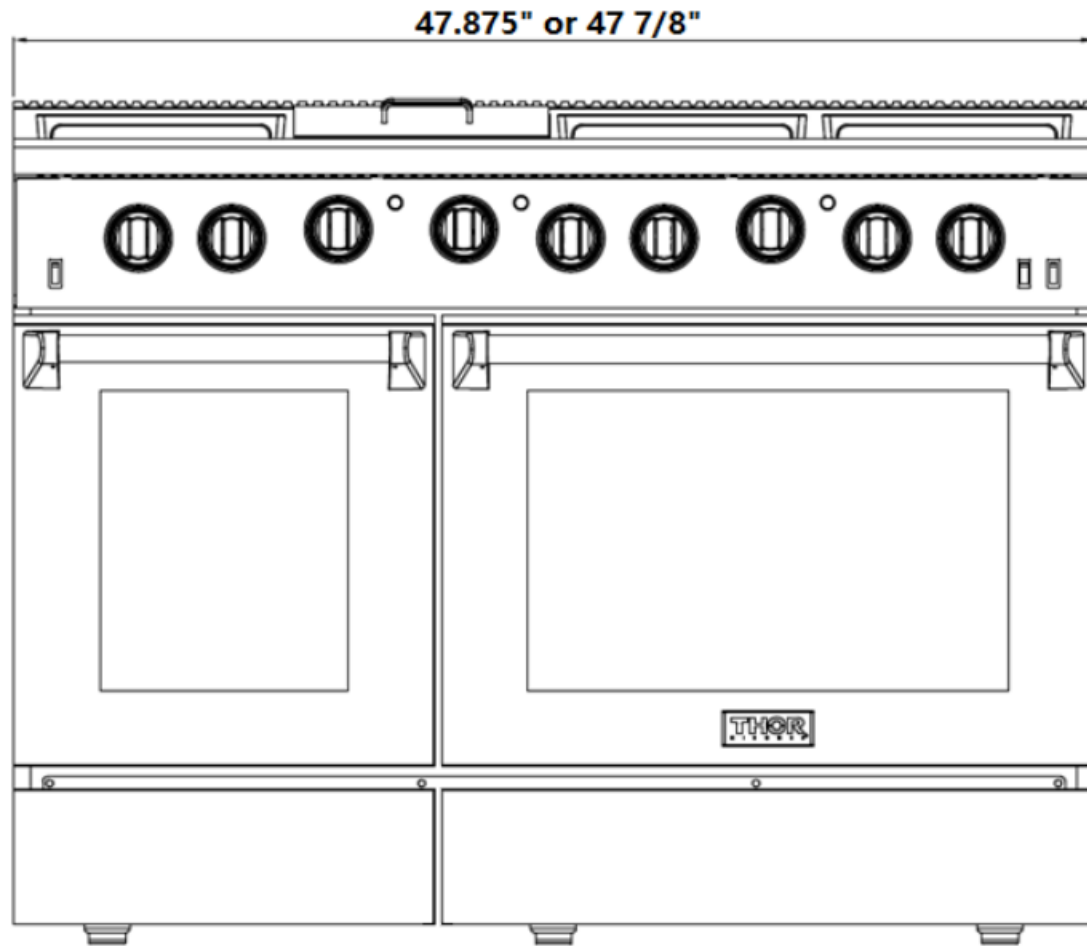

18" Oven: 12 3/4"W\*19"D\*17.5"H  
 18" Storage Drawer: 11.25"W\*19.5"D\*2"H  
 30" Storage Drawer: 23.5"W\*19.25"D\*2"H

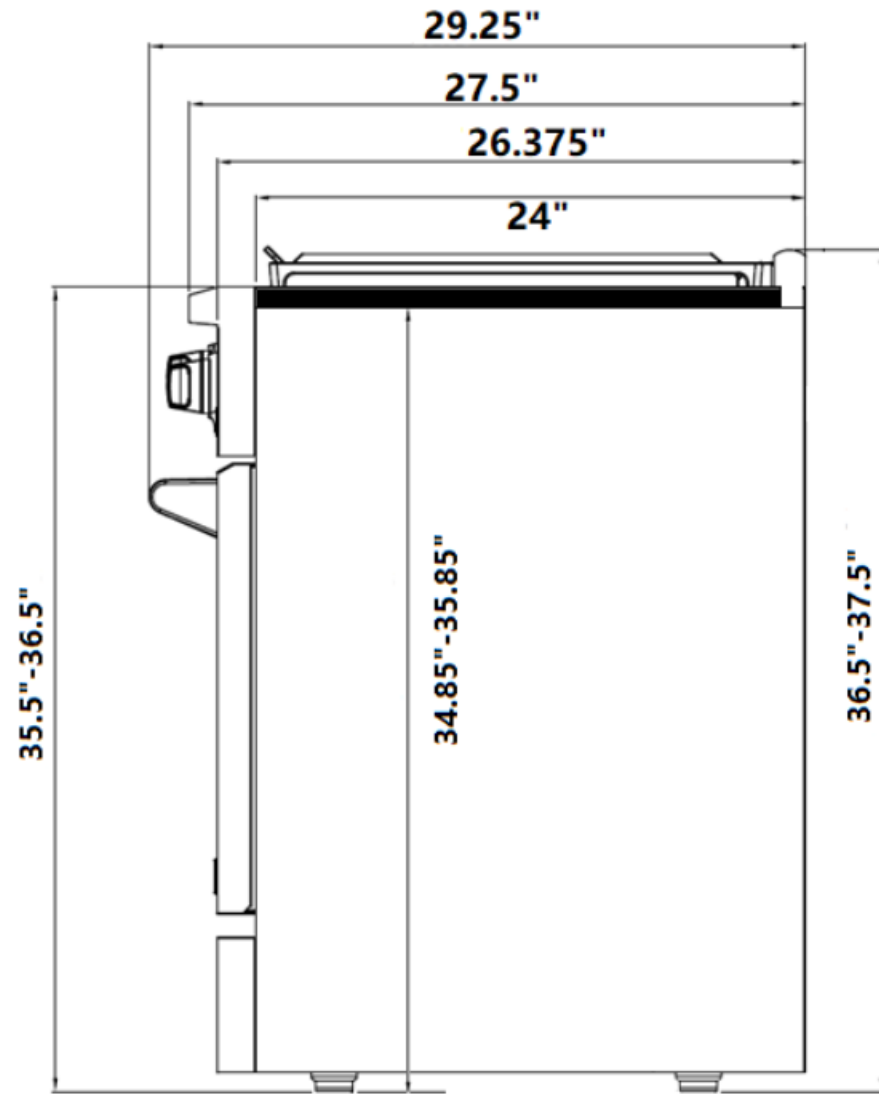

30" Oven Dimension: 23 3/4"W\*19"D\*17"H  
 Depth to convection fan:17.5"  
 Height to Broiler Burner: 15"

