


OLD BATHROOM LAYOUT

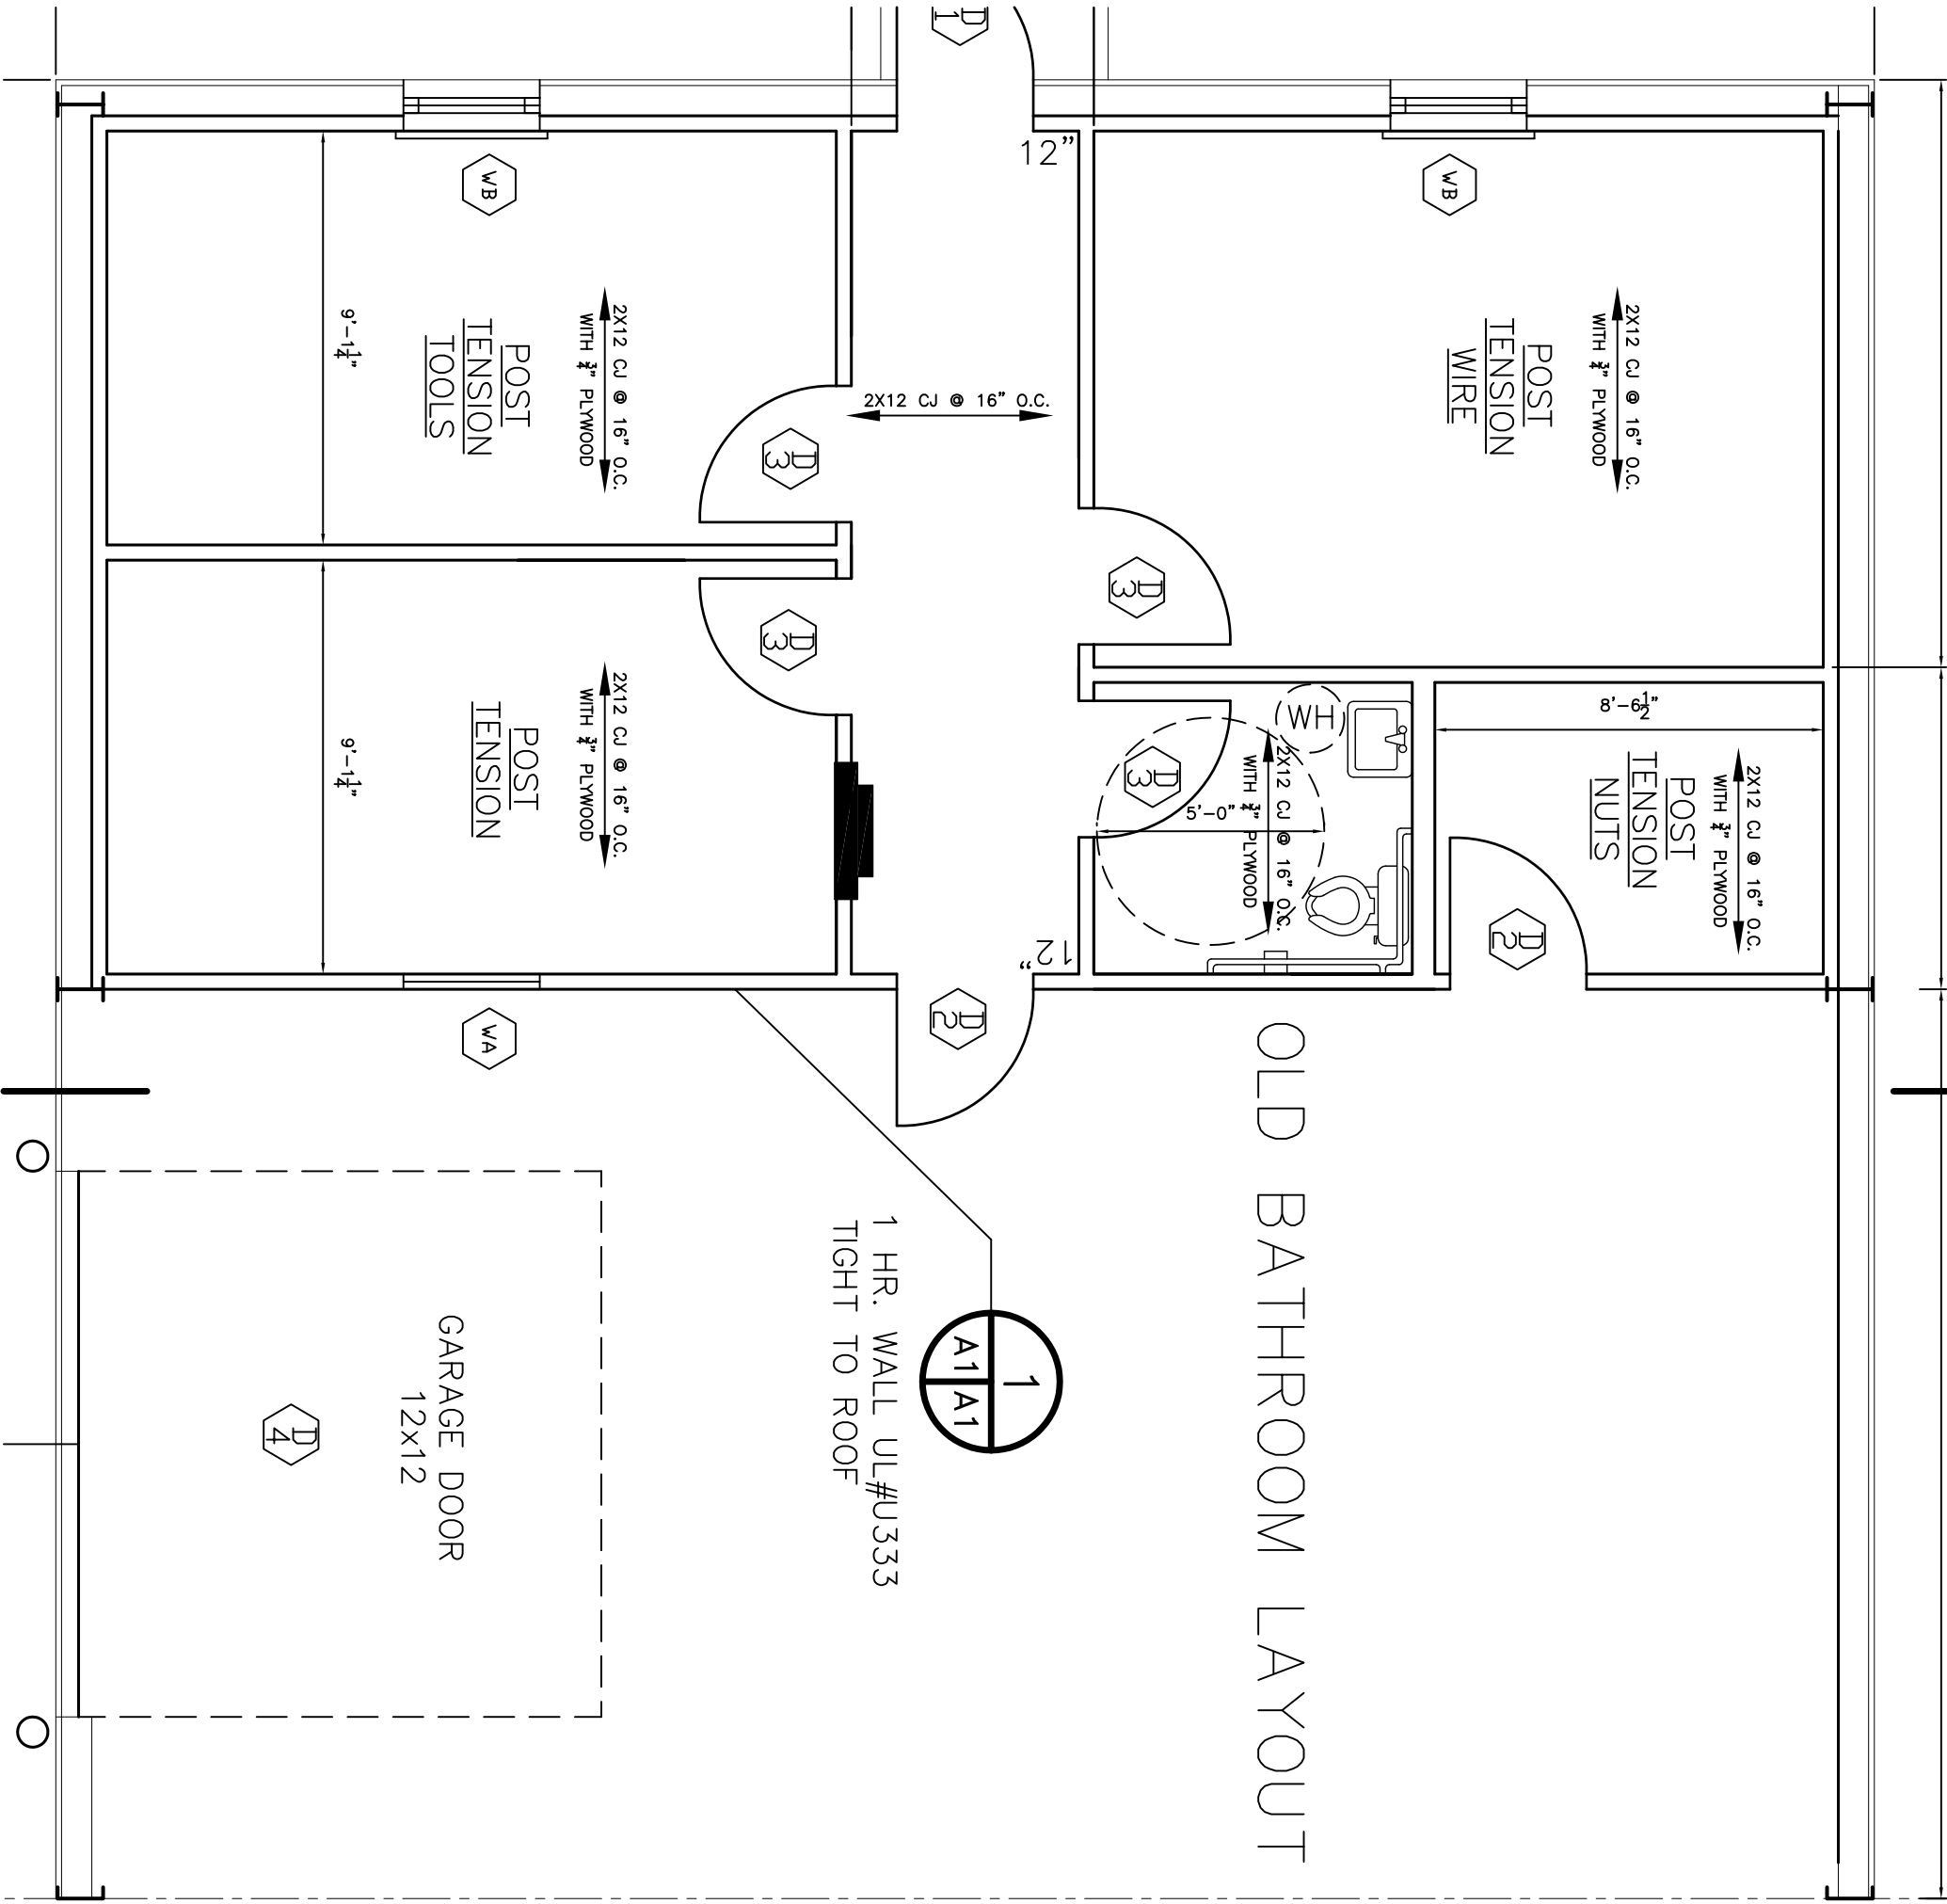

2X12 CJ @ 16" O.C.
WITH 3/4" PLYWOOD

W/B

POST
TENSION
WIRE

12"

2X12 CJ @ 16" O.C.

D 3

POST
TENSION
TOOLS

9'-1 1/4"

W/B

2X12 CJ @ 16" O.C.
WITH 3/4" PLYWOOD

D 3

POST
TENSION

9'-1 1/4"

2X12 CJ @ 16" O.C.
WITH 3/4" PLYWOOD

2X12 CJ @ 16" O.C.
WITH 3/4" PLYWOOD

D 2

POST
TENSION
NUTS

H/M

2X12 CJ @ 16" O.C.
WITH 3/4" PLYWOOD


D 3

D 3

12"

D 2

1 HR. WALL UL#U333
TIGHT TO ROOF

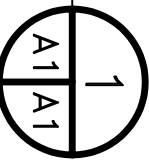

GARAGE DOOR
12X12

D 4