



UTILITY PLAN
SCALE: 1"=20'-0"

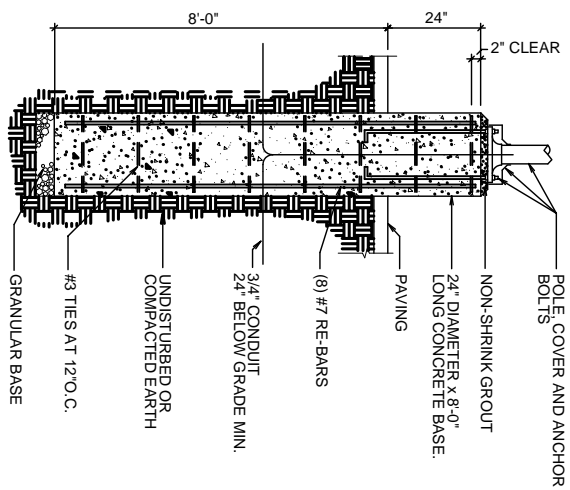


LIGHT POLE DETAIL
N.T.S.

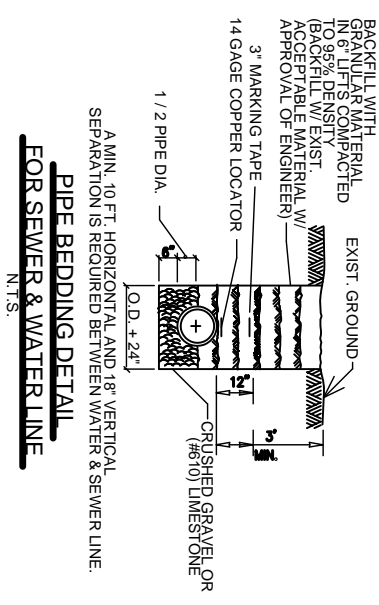

PIPE BEDDING DETAIL FOR SEWER & WATER LINE
N.T.S.

NOT APPROVED FOR CONSTRUCTION

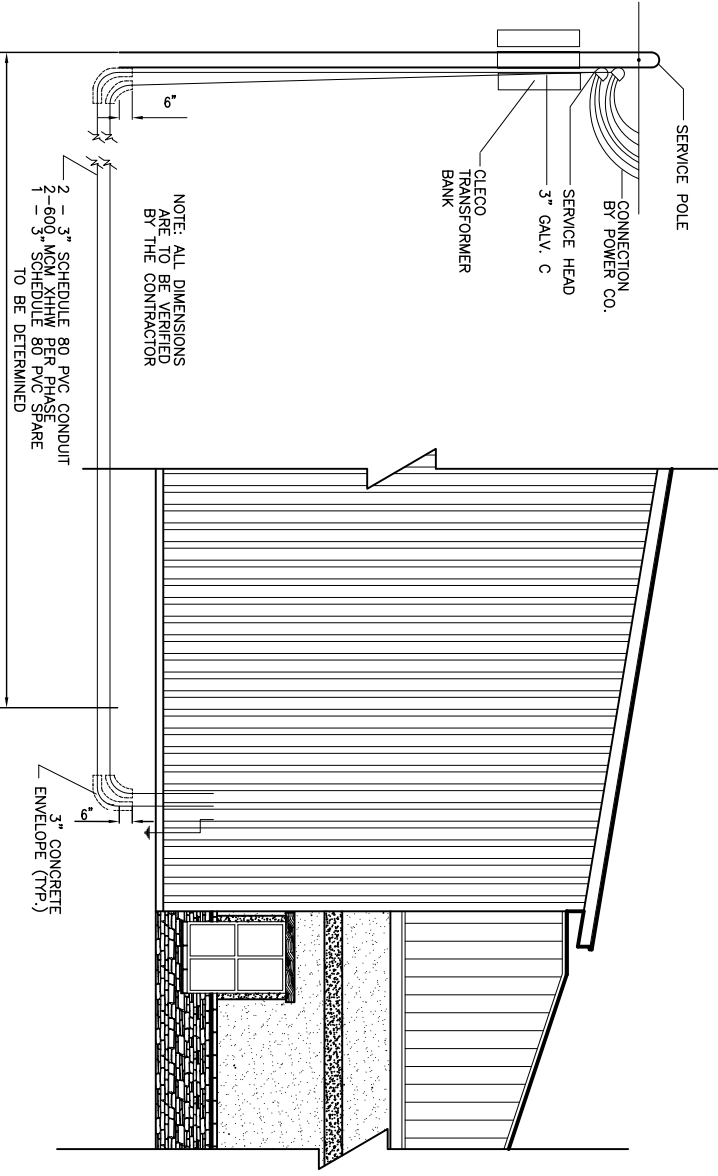

ELECTRICAL SERVICE DETAIL (SOUTH ELEVATION)
NTS

- LEGEND**
- PROPERTY LINE
 - SETBACK
 - NEW BUILDING OUTLINE
 - SERVITUDE / EASEMENT
 - NEW WATER LINE
 - NEW SEWER LINE
 - NEW POWER LINE
 - SITE LIGHTING LINE
 - SILT FENCING DETAIL
 - SITE LIGHTING
 - FIRE HYDRANT



DAMMON ENGINEERING, INC.
EMMETT DAMMON

ARCHITECT
ROBERT WILTSE

1095 FLORIDA AVENUE
SLIDELL, LA, 70458
985-649-5832

WEBSITE: WWW.DAMMONENGINEERING.COM

EMAIL: DAMMONENG@BELL.SOUTH.NET

ARCHITECTURE
ENGINEERING
STUDIES
PLANNING
INVESTIGATION
EXPERT WITNESS

NEW OFFICE/
WAREHOUSE

O'BRIEN / NORTH
SHORE FLOORING
DISTRIBUTORS
J.F. SMITH AVE.
SLIDELL, LA

UTILITY
PLAN

REV:	
SCALE:	AS NOTED
JOB#:	
DATE:	1-4-08
SHEET	

C-4

OF