

GENERAL NOTES

THE LOCATIONS OF UNDERGROUND UTILITIES AS SHOWN HEREON ARE BASED ON ABOVEGROUND STRUCTURES AND RECORD DRAWINGS PROVIDED BY THE SURVEYOR. LOCATIONS SHOWN HEREON ARE NOT TO BE CONSIDERED AS GUARANTEED. NO EXCAVATIONS WERE MADE DURING THE PROGRESS OF THIS SURVEY TO LOCATE BURIED UTILITIES OR STRUCTURES.


I HAVE CONSULTED THE FLOOD INSURANCE RATE MAPS AND FOUND THIS PROPERTY IS IN A SPECIAL FLOOD HAZARD AREA.
F.I.R.M. COMMUNITY MAP NO. 225205 0420 E, DATED: 4/21/99
FLOOD ZONE: C & A4; BASE FLOOD ELEVATION: 9'

REFERENCES:
1.) RESUBDIVISION MAP BY THIS FIRM DATED 9/14/10 FILED FOR RECORD 10/2/12, MAP FILE NO. 5097 D.
2.) SURVEY BY THIS FIRM DATED 3/17/09 FOR FRITCHE SISTERS, LLC, SURVEY NO. 2009 0358.

LEGEND


- SEWER MANHOLE, SEWER LINE
- WATER MANHOLE, WATER LINE
- GAS MANHOLE, GAS LINE
- TELE. MANHOLE, TELE. LINE
- DRAIN MANHOLE, DRAIN LINE
- POWER POLE / OVERHEAD LINES
- ELECTRIC, TELEPHONE, CABLE TV
- ELEC. TOWER / OVERHEAD LINES
- CATCH BASIN
- LIGHT STANDARD
- TRAFFIC LIGHT
- TELE., ELEC., CATV PEDESTAL
- GAS, WATER, ELECTRIC METER
- GAS, WATER VALVE
- SEWER, DRAIN CLEANOUT
- FIRE HYDRANT
- GUY WIRE ANCHOR
- SIGN
- PYLON
- MAILBOX
- TREE
- SHRUB
- FENCE

GRAPHIC SCALE

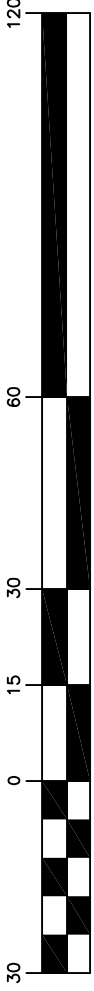

(IN FEET)

1 inch = 30 ft.

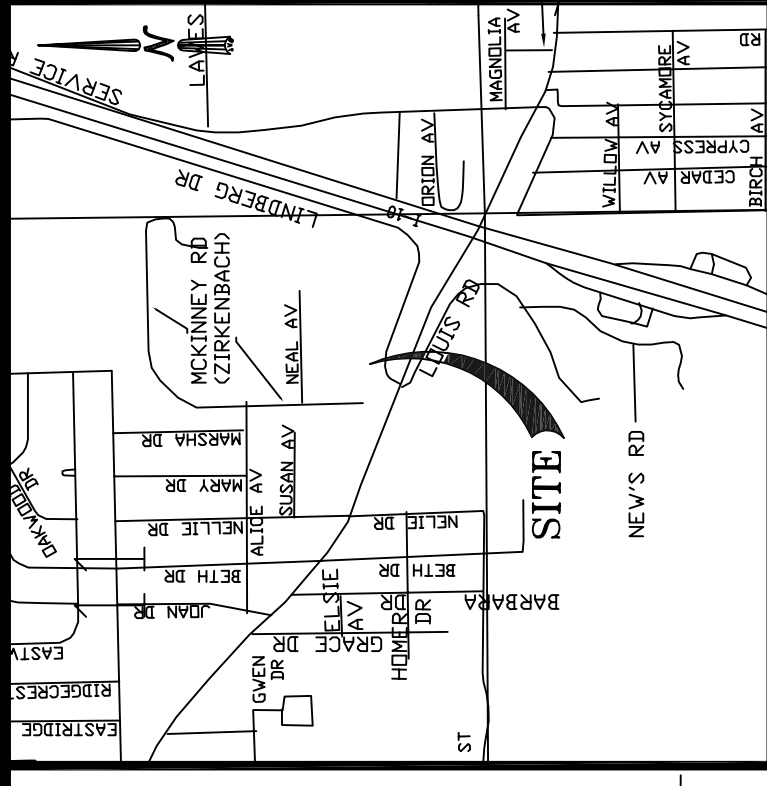

VICINITY MAP
NOT TO SCALE


J.V. Burkes & Associates, Inc.
SURVEYING ENGINEERING • ENVIRONMENTAL
1805 Shortcut Highway
Stidell, Louisiana 70458
E-mail: jvbassoc@jvburkes.com
Phone: 985-649-0075 Fax: 985-649-0154
Mississippi Phone: 228-435-5800

**A TOPOGRAPHIC SURVEY OF
LOT 5A, SQ. 11, PINE SHADOWS SUBD.,
IN SECTION 11, T-9-S, R-14-E,
ST. TAMMANY PARISH, LOUISIANA**

KB KAUFMANN CONSTRUCTION

DECLARATION IS MADE TO ORIGINAL PURCHASER OF THE SURVEY. IT IS NOT TRANSFERABLE TO ADDITIONAL INSTITUTIONS OR SUBSEQUENT OWNERS. SURVEY IS VALID ONLY IF PRINT HAS ORIGINAL SEAL OF SURVEYOR.

SCALE: 1" = 30'
DATE: 10/25/12
DRAWN BY: JDL
CHECKED BY: SMB
DWG. NO.: 20100560 TOPO
SHEET 1 OF 1

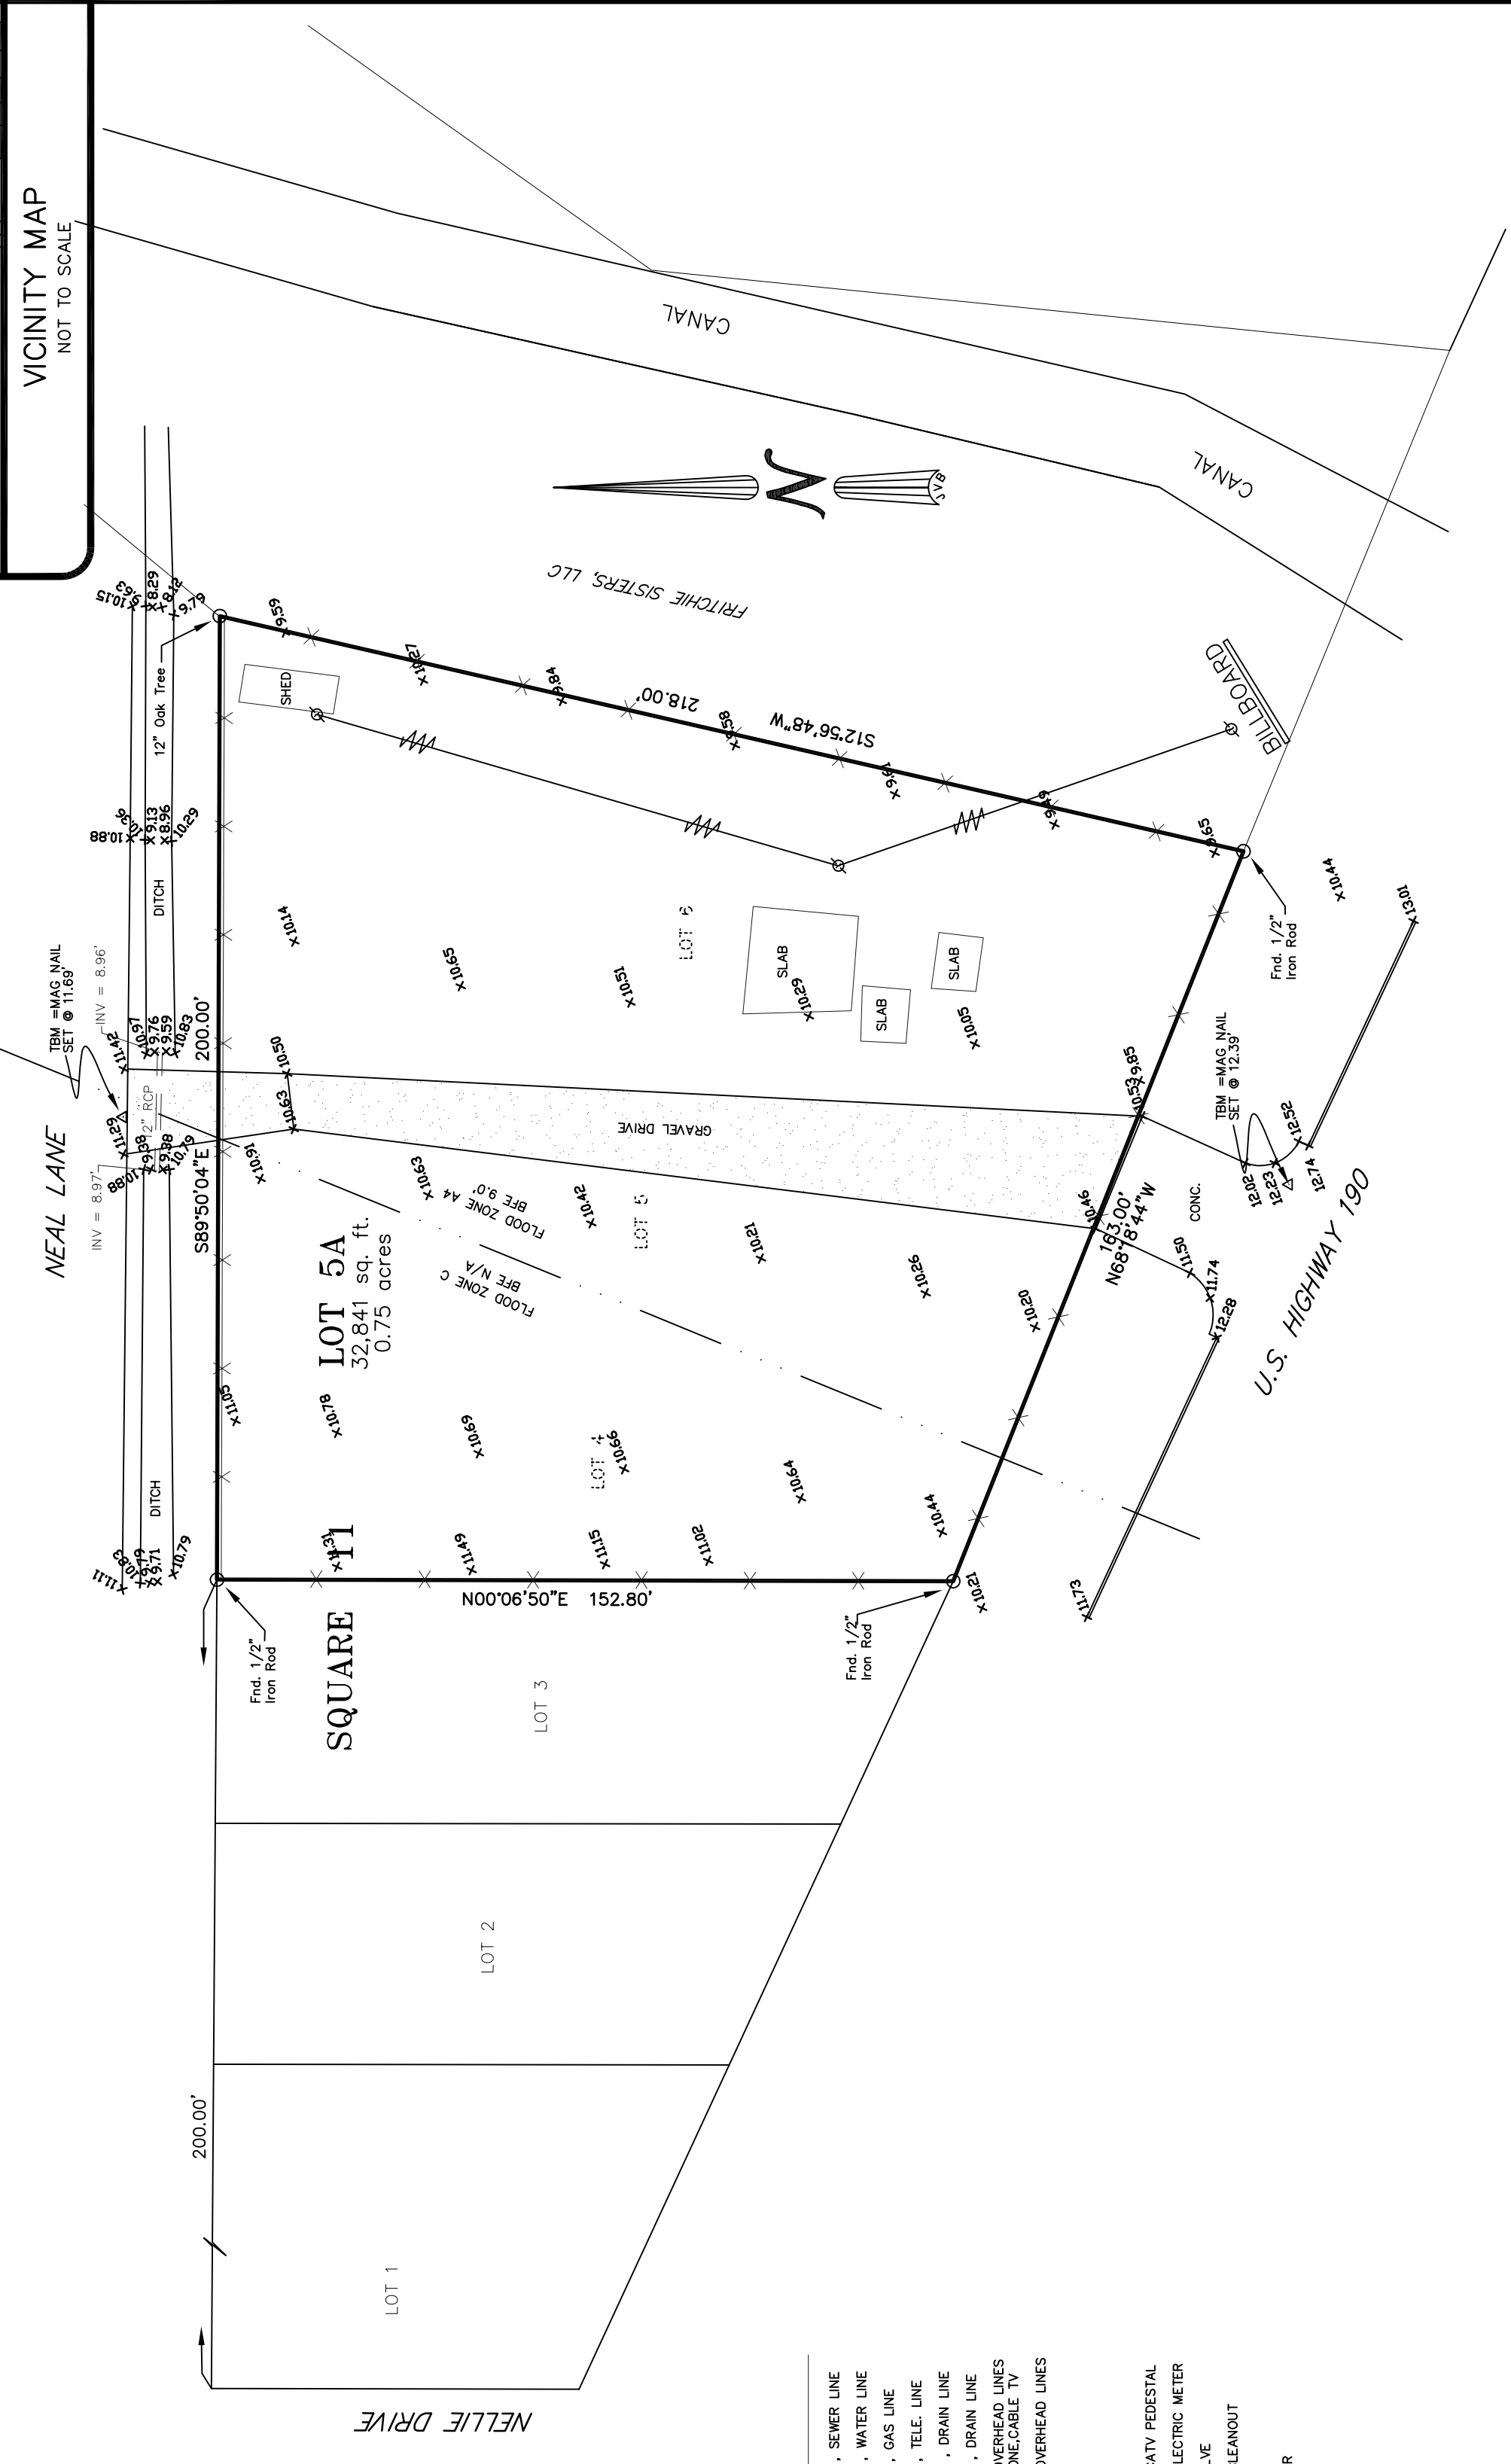

SEAN M. BURKES
LA REG. NO. 4785