


GENERAL NOTES
 THE LOCATIONS OF UNDERGROUND UTILITIES AS SHOWN HEREON ARE BASED ON ABOVEGROUND STRUCTURES AND RECORD DRAWINGS PROVIDED BY THE SURVEYOR. LOCATIONS SHOWN HEREON ARE NOT NECESSARILY EXHAUSTIVE. ENCUMBRANCES OF RECORD BE ENCOUNTERED. NO EXCAVATIONS WERE MADE DURING THE PROGRESS OF THIS SURVEY TO LOCATE BURIED UTILITIES OR STRUCTURES.

I HAVE CONSULTED THE FLOOD INSURANCE RATE MAPS AND FOUND THIS IS A FLOOD HAZARD AREA. FLOOD HAZARD AREA: 100-YEAR FLOOD ELEVATION: 7.00'. FLOOD ZONE: X. BASE FLOOD ELEVATION: N/A.

REFERENCES:
 1.) SURVEY BY THIS FIRM DATED 7/26/07, SURVEY NO. 20071070.

P.O.B. IS REPORTED TO BE SOUTH - 2162.2'; THENCE WEST - 907.5' TO A POINT ON THE EASTERN R.O.W. LINE OF CARNATION STREET; THENCE SOUTH ALONG SAID LINE TO THE INTERSECTION OF STRAWBERRY STREET AND THE NORTHERLY R.O.W. LINE OF CARNATION DRIVE; THENCE NORTHERLY ALONG SAID LINE TO THE INTERSECTION OF STRAWBERRY STREET 484.03' FROM THE QUARTER CORNER COMMON TO SECTION 34, T8S, R14E AND SECTION 3, T8S, R14E, ST. TAMMANY PARISH, LOUISIANA.

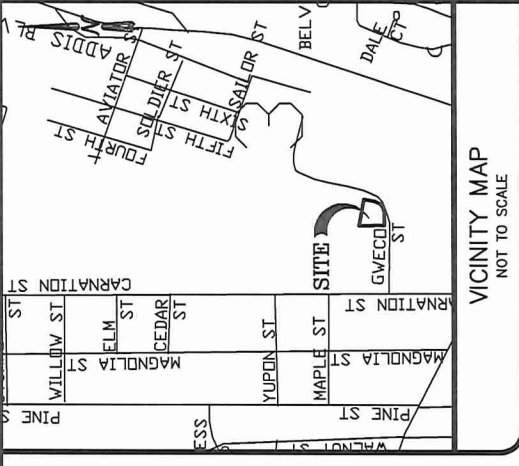

J.V. Burkes & Associates, Inc.
 SURVEYING ENGINEERING • ENVIRONMENTAL
 1805 Shortcut Highway
 Slidell, Louisiana 70458
 E-mail: jvbassoc@jvburkes.com
 Phone: 985-649-0075 Fax: 985-649-0154
 Mississippi Phone: 228-435-5800


SEAN M. BURKES
 LA REG. NO. 4785

**A TOPOGRAPHIC SURVEY OF
 LOT 1D-2, CARNATION BUSINESS PARK,
 CITY OF SLIDELL,
 ST. TAMMANY PARISH, LOUISIANA**

DECLARATION IS MADE TO ORIGINAL PURCHASER OF THE SURVEY. IT IS NOT TRANSFERABLE TO ADDITIONAL INSTITUTIONS OR SUCCESSOR OWNERS. SURVEY IS VALID ONLY IF PRINT HAS ORIGINAL SEAL OF SURVEYOR.

KB KAUFMANN & COMPANY, INC.

SCALE: 1" = 20'
 DATE: 12/16/14
 DRAWN BY: JDL
 CHECKED BY: RMK
 DWG. NO. 20140807
 SHEET 1 OF 1

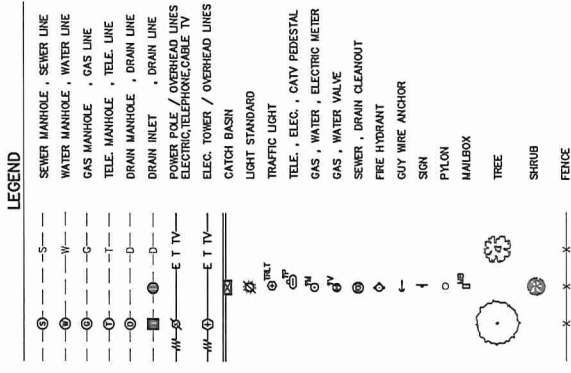

CERTIFICATION
 I CERTIFY THAT THIS PLAN DOES REPRESENT AN ACTUAL GROUND SURVEY AND THAT TO THE BEST OF MY KNOWLEDGE NO ENCUMBRANCES EXIST EITHER WAY OR IN ANY MANNER THAT WOULD AFFECT THE ACCURACY OF THE SURVEY. ENCUMBRANCES OF RECORD SHOWN HEREON ARE NOT NECESSARILY EXHAUSTIVE. ENCUMBRANCES OF RECORD AS SHOWN ON TITLE OPINION OR TITLE POLICY WILL BE ADDED HERETO UPON REQUEST. AS SURVEYOR HAS NOT PERFORMED ANY TITLE SEARCH OR ABSTRACT.
 PROPERTY IS SURVEYED IN ACCORDANCE WITH THE LOUISIANA MINIMUM STANDARD PRACTICES FOR SURVEYING. ALL BEARINGS AND DISTANCES ARE BASED ON RECORD BEARINGS UNLESS NOTED OTHERWISE.

