

DAMMON
ENGINEERING, INC.

CHIEF ENGINEER
EMMETT
DAMMON, P.E.

CHIEF ARCHITECT
ROBERT
WILTSE

554 OLD SPANISH TRAIL
SLIDELL, LA. 70456
OFFICE: 985-649-5832
FAX: 985-641-5950

WEBSITE:
WWW.DAMMONENGINEERING.COM
EMAIL:
DAMMONENG@BELLOUTHNET

ARCHITECTURE
ENGINEERING
STUDIES
PLANNING
INVESTIGATION
EXPERT WITNESS

NEW
ADDITION

FEAST CATERING
1 09 TAOS ST.
SLIDELL, LA

SECTIONS

REV:

SCALE: AS NOTED


JOB#: 2140

DATE: 04-20-12


SHEET

A-2

OF

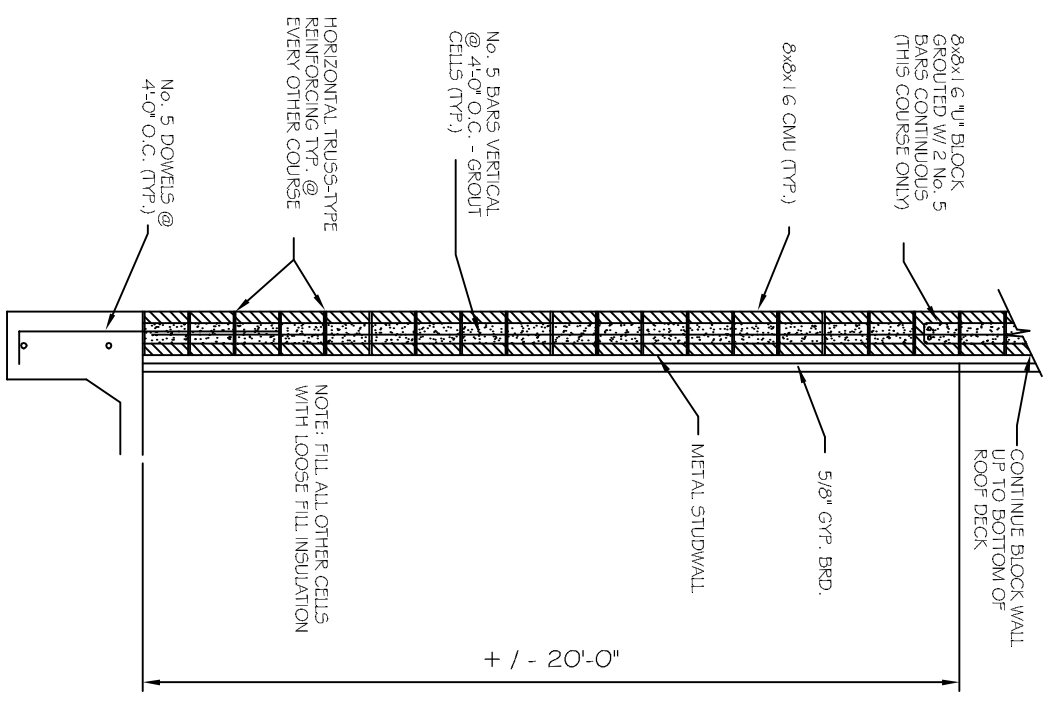

3 HR. WALL UL#U914
N.T.S.

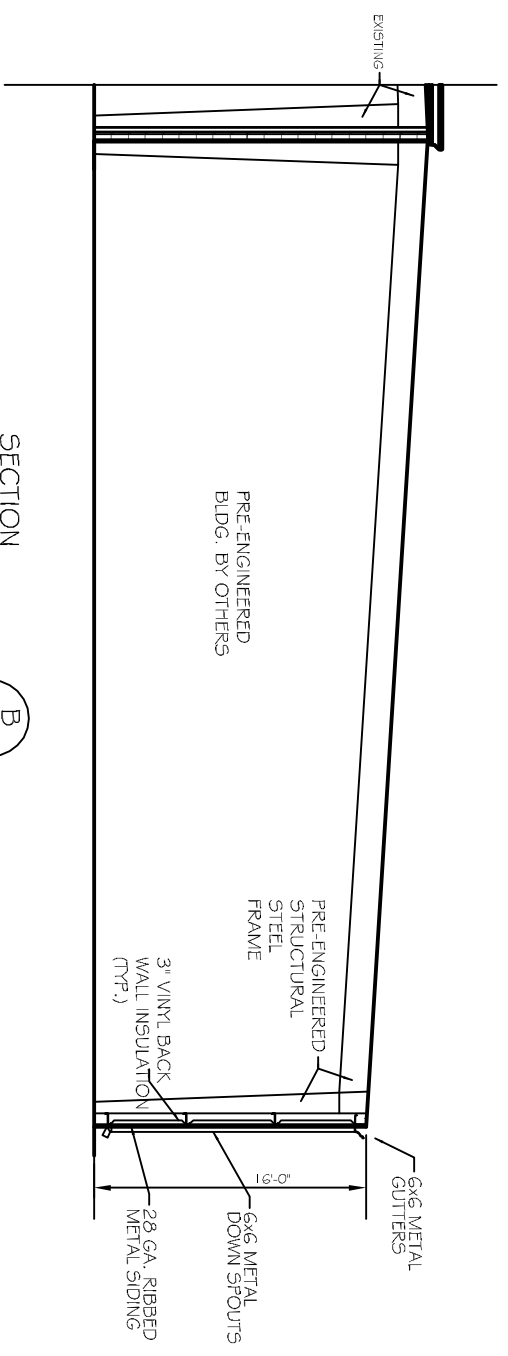

SECTION B-B
SCALE: 3/16" = 1'-0"

