


SEWER & WATER PLAN
SCALE: 3/32"=1'-0"

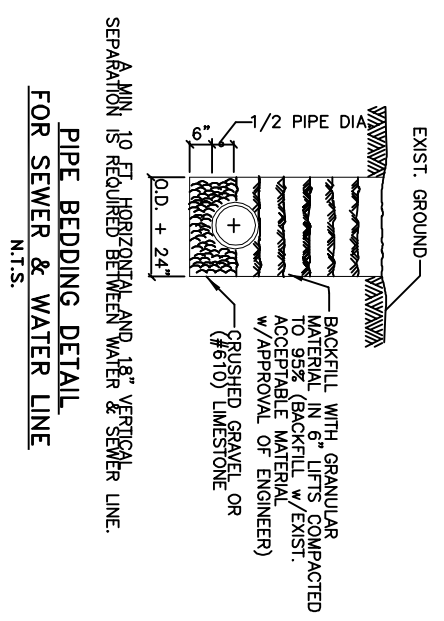

- LEGEND**
- — — — — PROPERTY LINE
 - · — · — · — SETBACK LINE
 - — — — — NEW BUILDING
 - — — — — PARKING

SHEET C-3 OF	SCALE: AS NOTED FILE: JOB NO. 1731 DATE: 12-13-05	FEAST CATERING/ WAREHOUSE DAMMON ENGINEERING. INC. 1095 FLORIDA AVENUE 985-649-5832 SLIDELL, LA. 70458 DAMMONENGINEERING.COM	SEWER & WATER PLAN FEAST CATERING TAOS STREET SLIDELL, LOUISIANA
---------------------------	--	---	--