



Front

Back

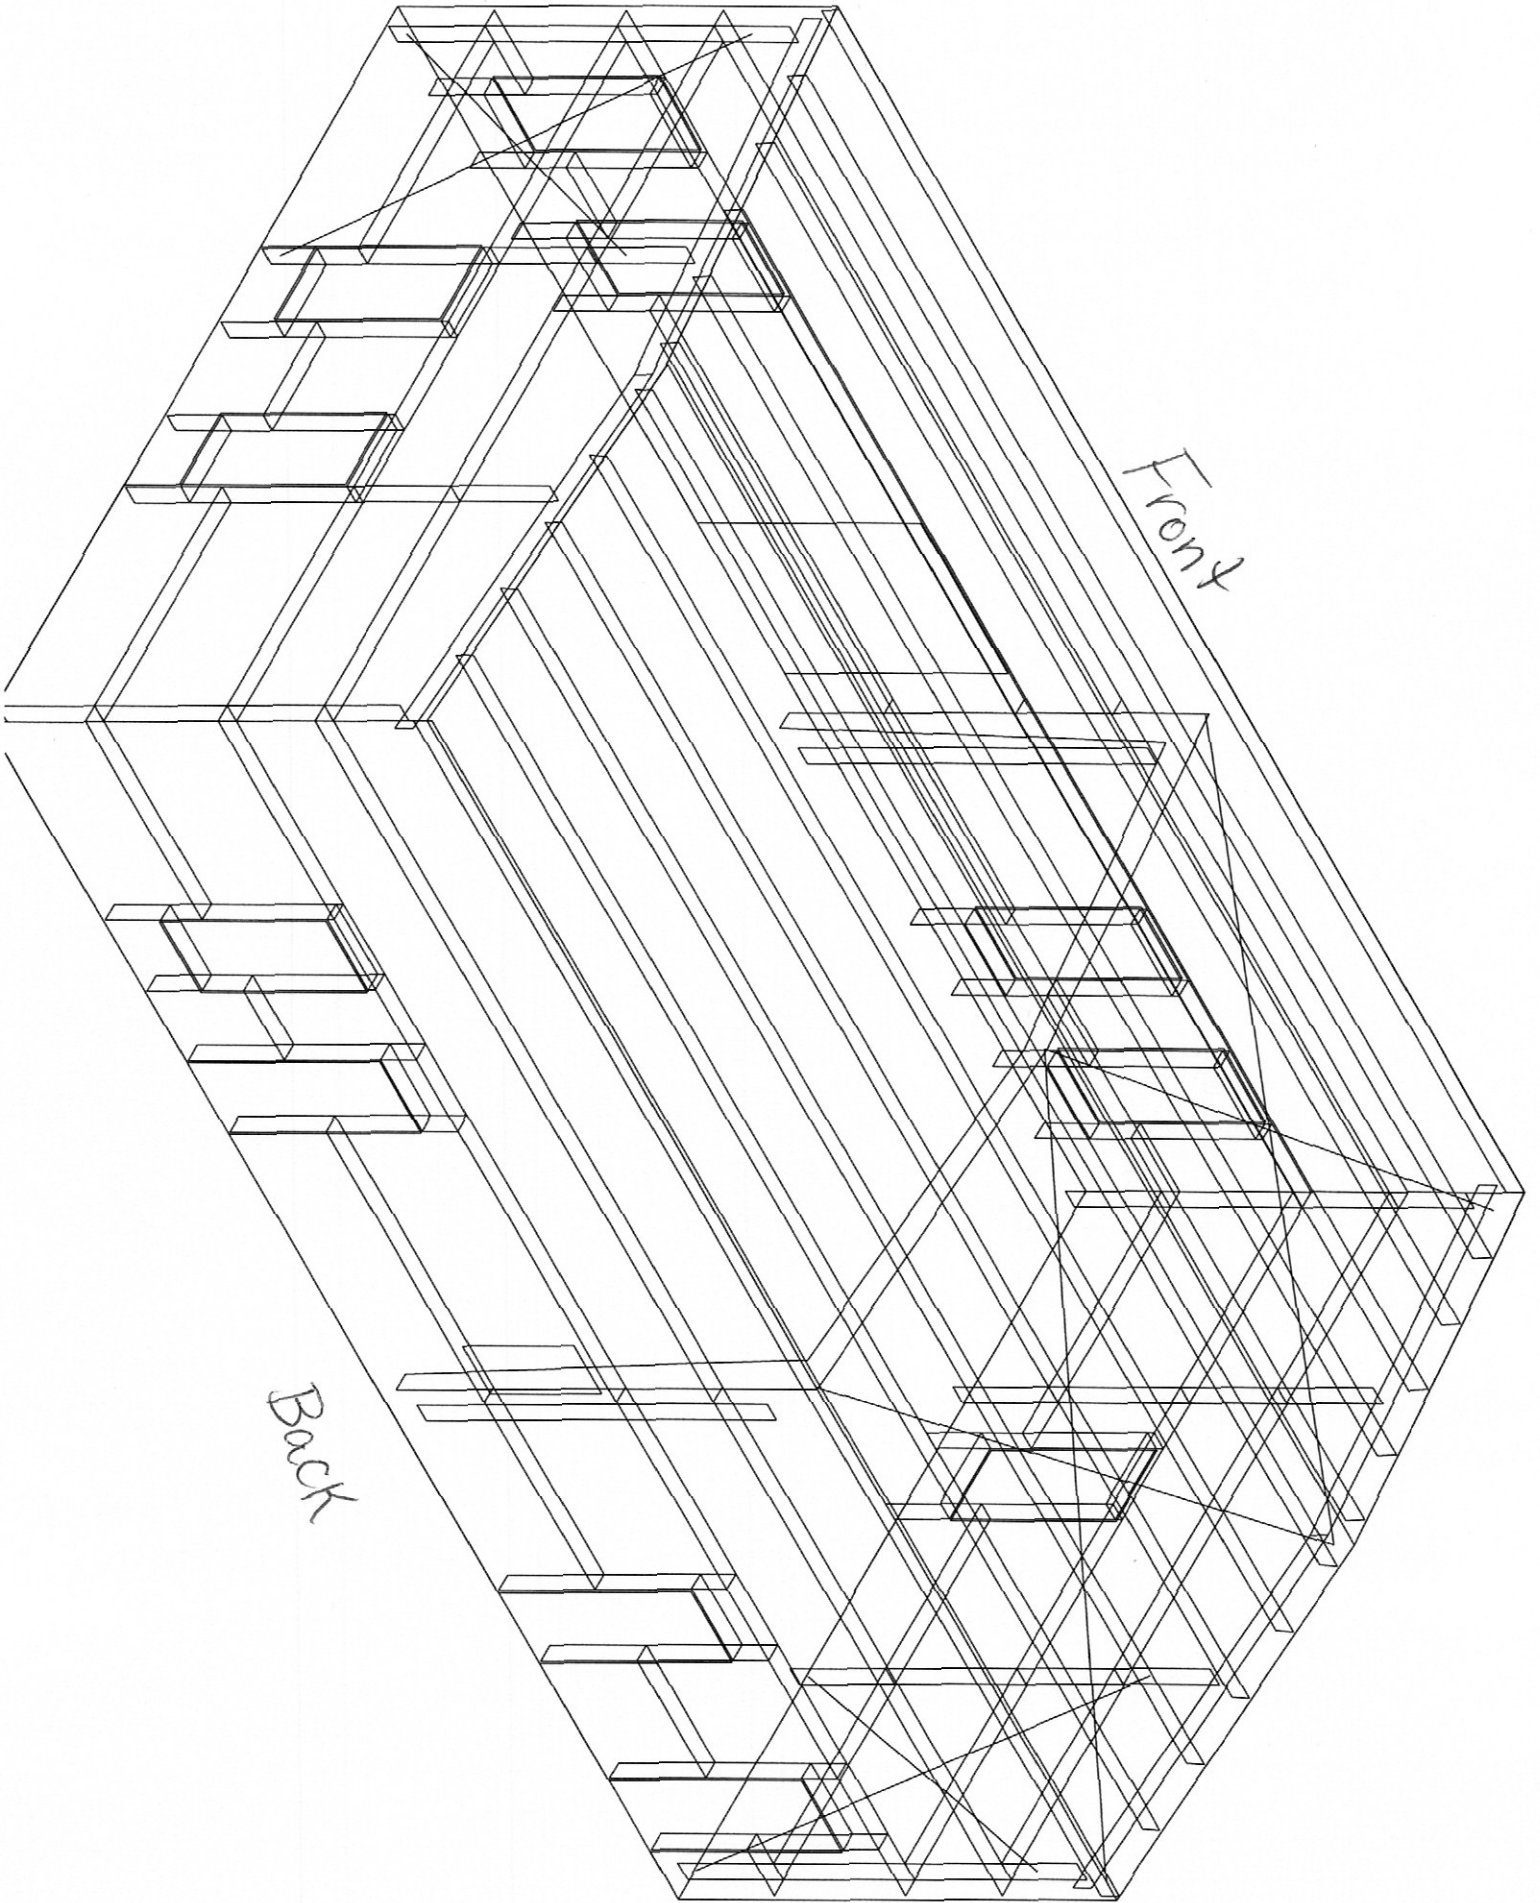


Front

Back

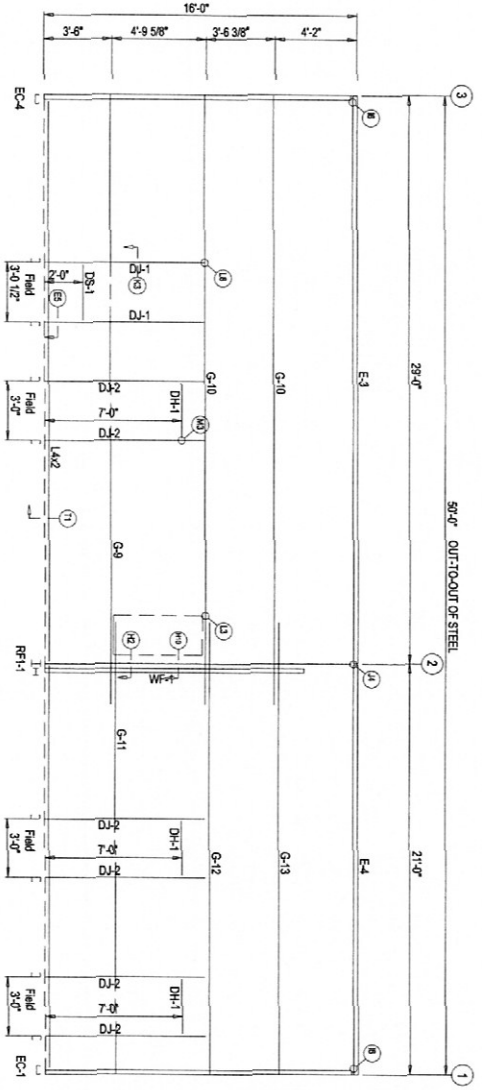

SIDEWALL FRAMING: FRAME LINE A

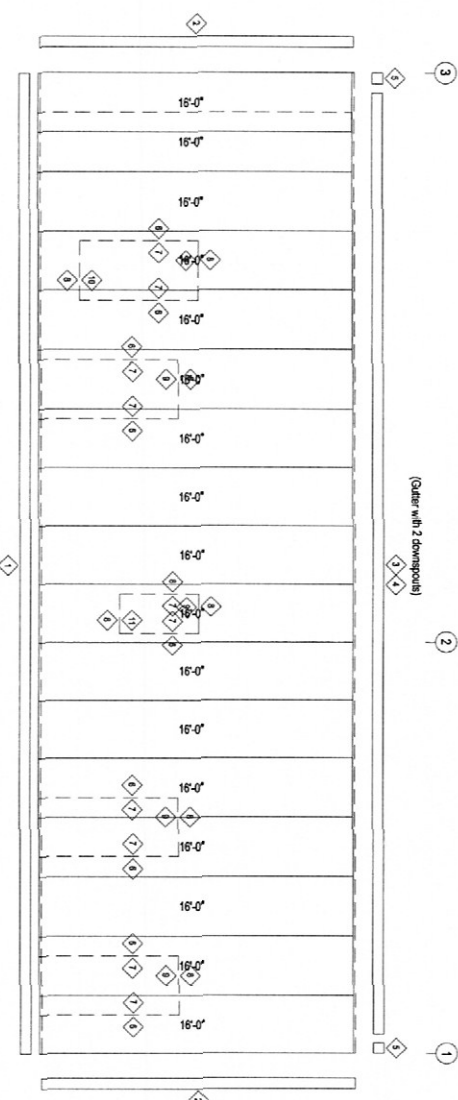

SIDEWALL SHEETING & TRIM: FRAME LINE A

PANELS 26 GA. PR - NEED SPS 200

BOLT TABLE			
FRAME LINE A	QUAN	TYPE	DIA
WF-1 - RF-1-1	48	A325	5/8"
			1 1/2"


TRIM TABLE			
ID	PART	LENGTH	DETAIL
1	FL-72	10'-2"	TRIM_25
2	FL-833	16'-0"	TRIM_25
3	FL-74B	10'-2"	TRIM_25
4	FL-74C	20'-2"	TRIM_25
5	FL-14A	6"	TRIM_30
6	FL-37	10'-2"	TRIM_30
7	FL-22	7'-3"	TRIM_31
8	FL-37	3'-5"	TRIM_31
9	FL-850	3'-5"	TRIM_31
10	FL-24	3'-5"	TRIM_31
11	FL-25	3'-5"	TRIM_31

ISSUE	DESCRIPTION	DATE	DRN	CHK	DES
A	APPROVAL/PERMIT	BDMM	DNKE	CHRN	DES


DESCRIPTION	SIDEWALL FRAMING & SHEETING
CUSTOMER	DEAKEN
END USER	PROJECT
LOCATION	
DATE	1/15/13
SCALE	N.T.S.
DATE	1/15/13
SCALE	N.T.S.
DATE	1/15/13
SCALE	N.T.S.




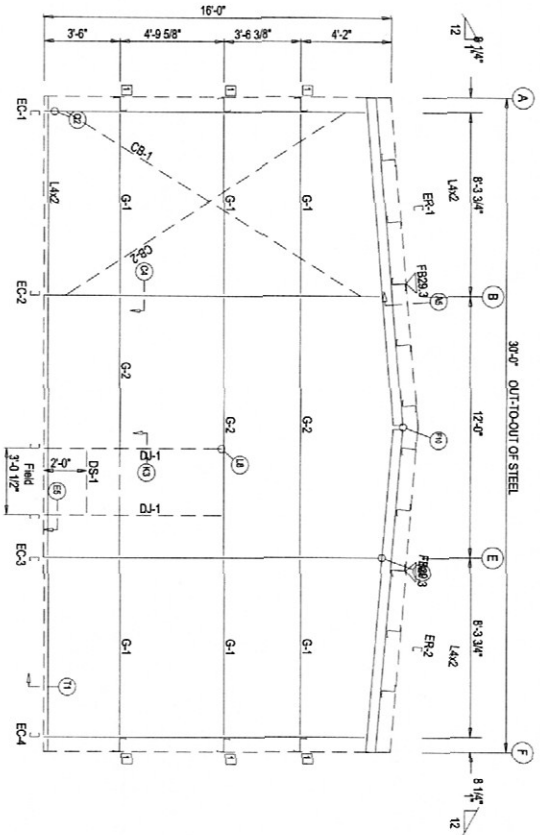

ENDWALL FRAMING: FRAME LINE 1

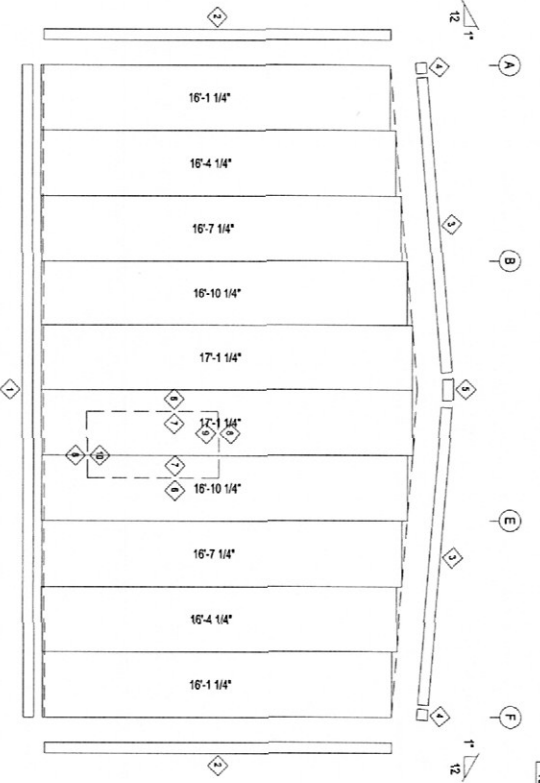

ENDWALL SHEETING & TRIM: FRAME LINE 1

PANELS 26 GA. PR - NEED 98.200

BOLT TABLE

FRAME LINE 1	LOCATION	QUAN	TYPE	DA	LENGTH
		4	A325	5/8"	1 1/2"

TRIM TABLE

FRAME LINE 1	ID	MARK	LENGTH	DETAIL
	1	FB29.2	16'-2"	TRIM_25
	2	FL-483	16'-6"	TRIM_22
	3	FL-16	15'-3"	TRIM_150
	4	FL-16A	6"	TRIM_108
	5	FL-16B	1'-4"	TRIM_30
	6	FL-37	10'-2"	TRIM_108
	7	FL-32	7'-3"	TRIM_30
	8	FL-37	SC949	TRIM_30
	9	FL-880	3'-6"	TRIM_31
	10	FL-25	7'-1"	TRIM_31

FLANGE BRACE TABLE

FRAME LINE 1	ID	MARK	LENGTH
	1	FB29.3	2'-5 1/4"

CONNECTION PLATES


FRAME LINE 1	ID	MARK/PART
	1	SC-5

ISSUE	DESCRIPTION	DATE	DRN	CHK	DES
A	APPROVAL/PERMIT @DMX		DMX	CHKR	DES





DESCRIPTION	ENDWALL FRAMING & SHEETING
CUSTOMER	DEALER
END USER	PROJECT
LOCATION	
ISSUE	DATE
DES	DES
DATE	DATE
1/15/13	1/15/13
NTS	OF
53199	A

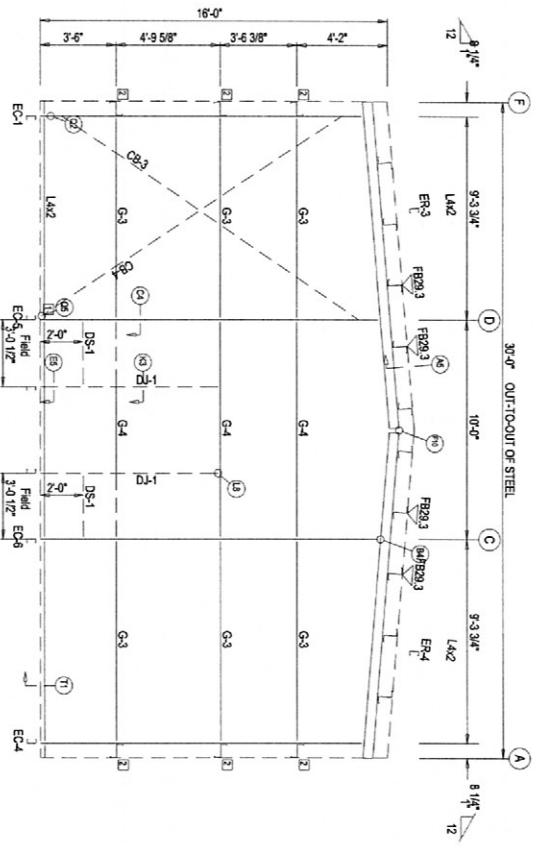

ENDWALL FRAMING: FRAME LINE 3

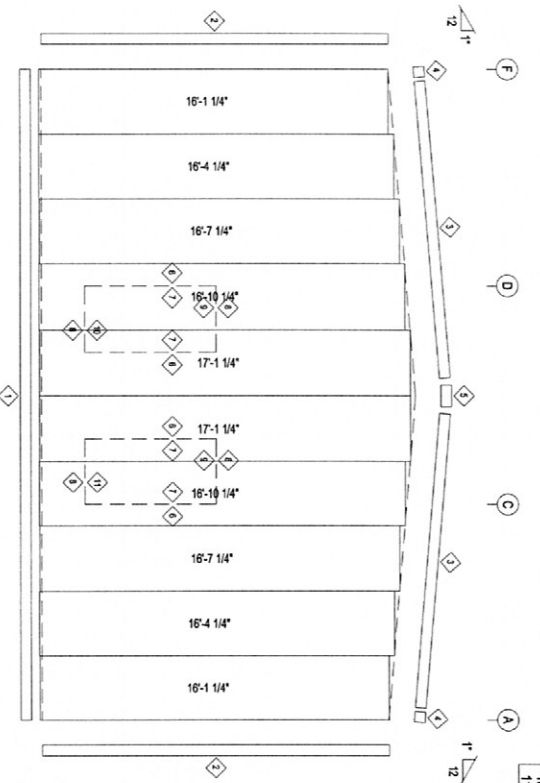

ENDWALL SHEETING & TRIM: FRAME LINE 3
PANELS: 28' 0" R.R. - NEED S60 200

BOLT TABLE

FRAME LINE 3	LOCATION	QUAN	TYPE	DIA	LENGTH
	Column/Ref	4	A325	5/8"	1 1/2"

TRIM TABLE

ID	PART	LENGTH	DETAIL
1	FL-72	10'-2"	TRIM_25
2	FL-833	18'-2"	TRIM_22
3	FL-116	19'-3"	TRIM_150
4	FL-168A	8'-4"	TRIM_108
5	FL-168B	10'-2"	TRIM_30
6	FL-37	7'-3"	TRIM_30
7	FL-37	7'-3"	TRIM_30
8	FL-850	3'-6"	TRIM_31
9	FL-850	3'-6"	TRIM_31
10	FL-25	7'-1"	TRIM_31
11	FL-25	7'-1"	TRIM_31

FLANGE BRACE TABLE

FRAME LINE 3	MARK	LENGTH
1	FB29.3	2'-5 1/4"

CONNECTION PLATES


FRAME LINE 3	MARK	LENGTH
1	BA2C-1	
2	SC3	

ISSUE	DESCRIPTION	DATE	DRN	CHK	DES
A	APPROVAL/PERMIT				
	W&M DRAF				
	CHKR DES				

DESCRIPTION	ENDWALL FRAMING & SHEETING
CUSTOMER	DEALER
END USER	PROJECT
LOCATION	
DATE: 11/5/13	DATE: 11/5/13
SCALE: N.T.S.	SCALE: N.T.S.
NO. 53168	OP
	DATE: 11/5/13
	BY: A




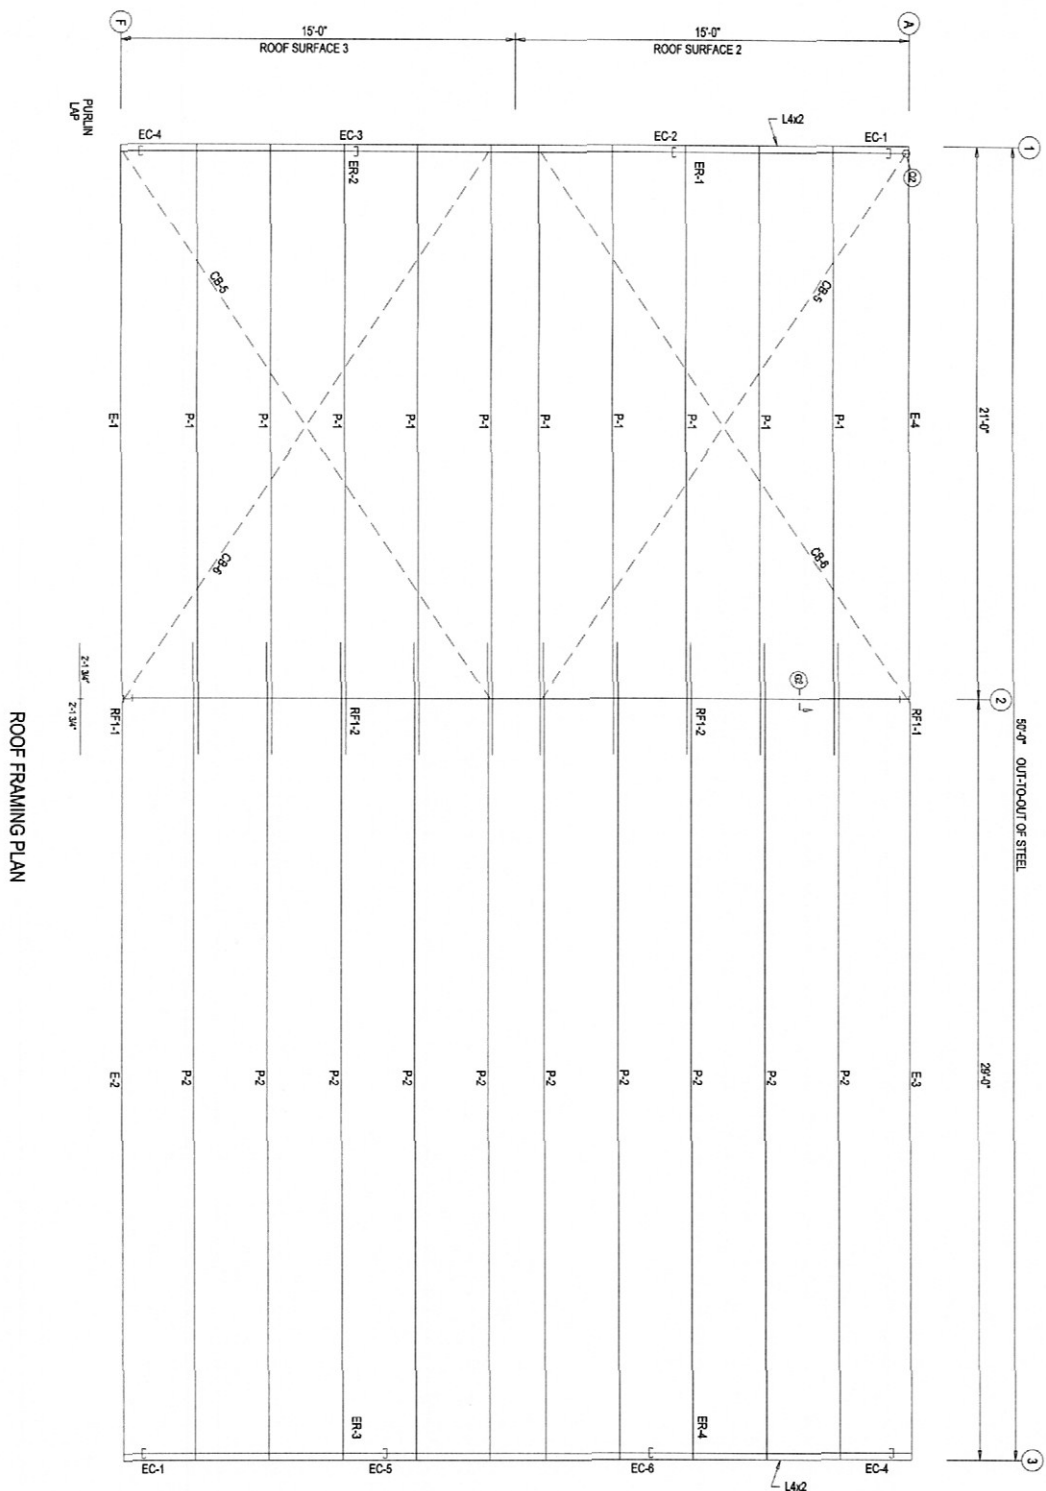

ROOF FRAMING PLAN

TRIM TABLE			
ROOF PLAN	LENGTH	DETAIL	
1	3'-0"	TRIM 80	

ROOF SHEETING
 PANELS 28 GA. PR
 Galvalume *



ISSUE	DESCRIPTION	DATE	DRN	CHK	DES




DESCRIPTION: ROOF FRAMING & SHEETING			
CUSTOMER	DEALER		
END USER	PROJECT		
LOCATION	DATE	SCALE	DESIGN
