


SPLICE BOLT TABLE						
Mark	Qty Top	Qty Bot	Int	Type	Dia	Length
SP-1	4	4	2	A325	0.625	1.75
SP-2	4	4	0	A325	0.625	1.75

▽ FLANGE BRACES: Both Sides(U.N.)
 FBxxA(1); xx=length(in)
 A - L2x2x14G

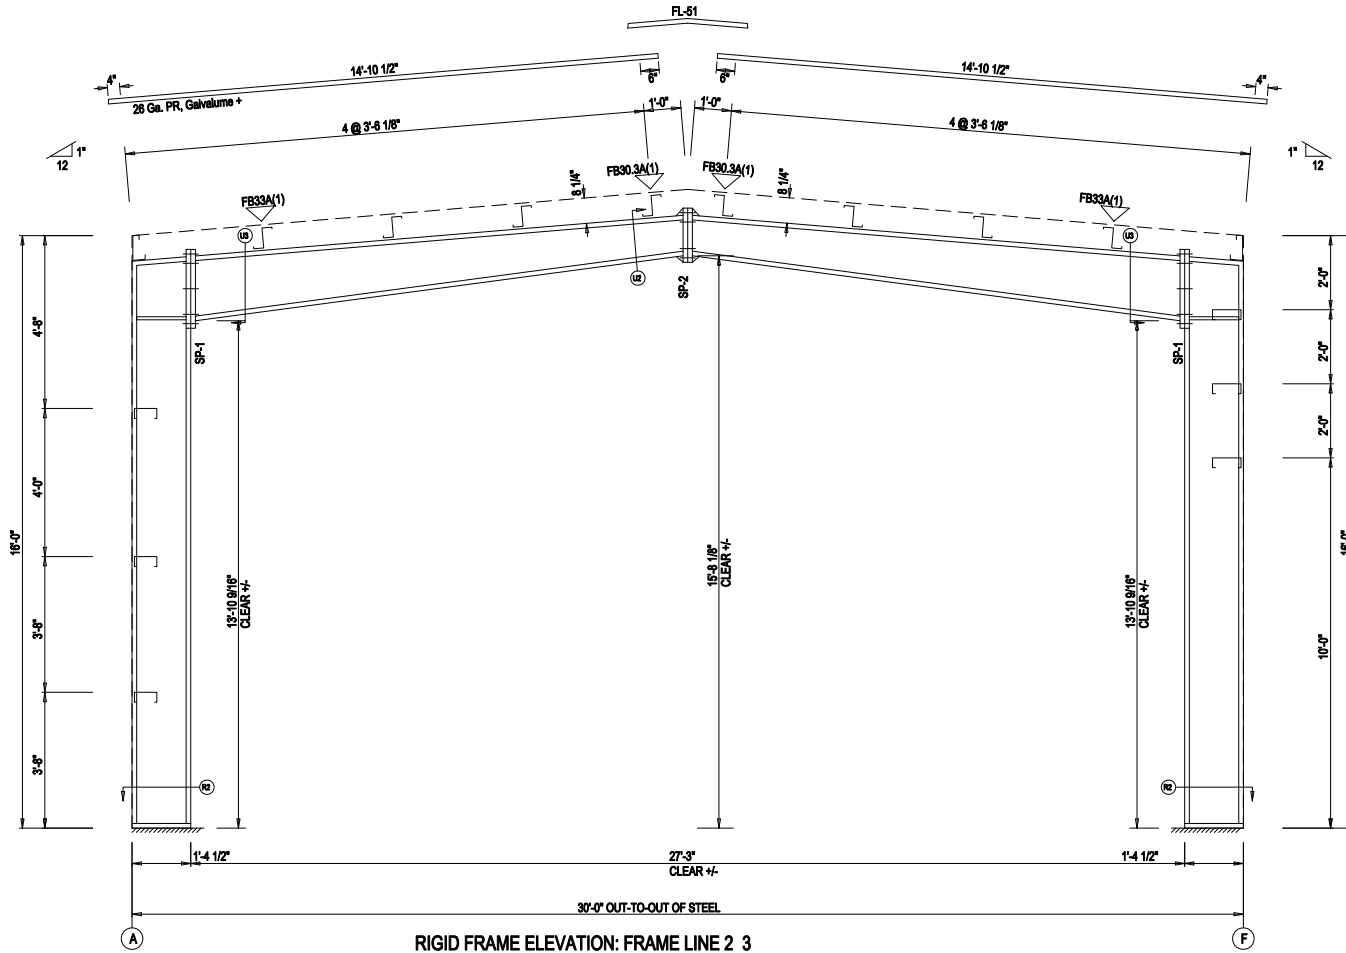


RIGID FRAME ELEVATION: FRAME LINE 2 3

ISSUE	DESCRIPTION	DATE	DRN.	CHK.	DES.
A	APPROVAL/PERMIT	01/01/13	DRAF	CHKR	DES




5889 S. Greenwood Plaza Blvd, Ste#300
 Greenwood Village, Colorado 80111
 PHONE: 303-345-4510
 www.armstrongsteel.com

DESCRIPTION	RIGID FRAME ELEVATION				
CUSTOMER	DEALER				
END USER	PROJECT				
END USE					
LOCATION					
DES. BY:	DES	DATE:	2/14/13	ENG. BY:	DES
JOB NO.:	53168	SCALE:	N.T.S.	DWG. NO.:	OF
				DATE:	2/14/13
				ISSUE:	A

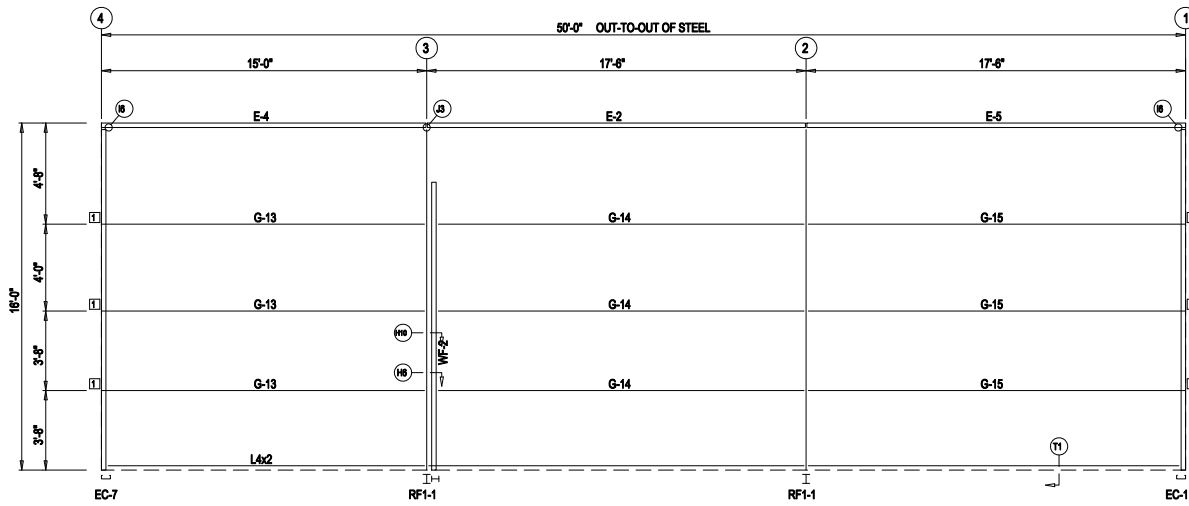

SIDEWALL FRAMING: FRAME LINE A

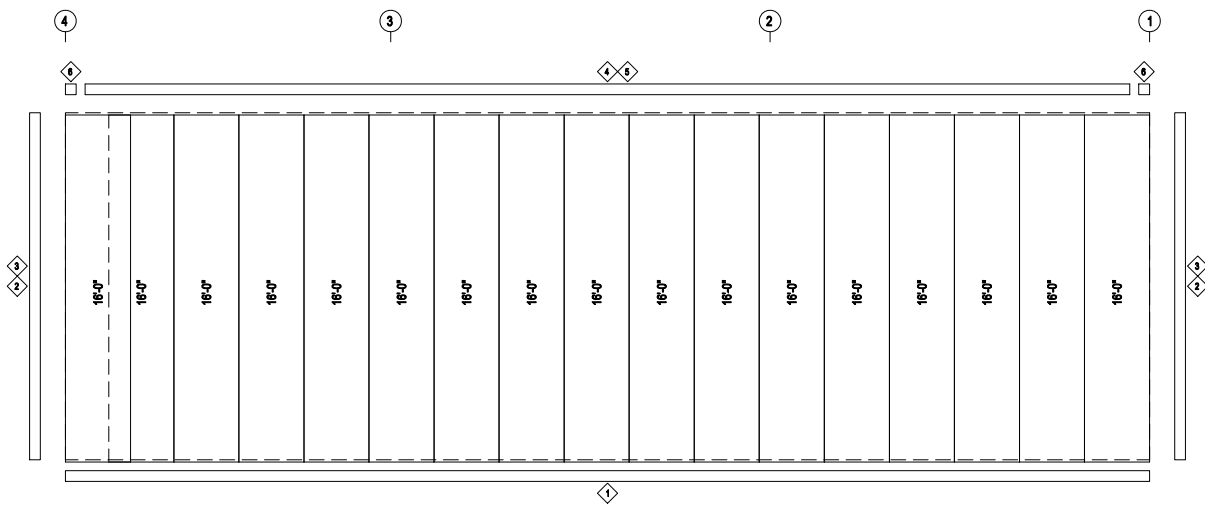

SIDEWALL SHEETING & TRIM: FRAME LINE A
PANELS: 26 Ga. PR - NEED SIG 200

BOLT TABLE				
FRAME LINE A				
LOCATION	QUAN	TYPE	DIA	LENGTH
WF-2 - RF1-1	48	A325	5/8"	1 1/2"

TRIM TABLE		
FRAME LINE A		
ID	PART	LENGTH
1	FL-72	10'-2"
2	FL-22	7'-3"
3	FL-23	10'-0"
4	FL-772	10'-2"
5	FL-774	20'-2"
6	FL-773	6"


CONNECTION PLATES	
FRAME LINE A	
ID	MARK/PART
1	SC-5

ISSUE	DESCRIPTION	DATE	DRN.	CHK.	DES.
A	APPROVAL/PERMIT	01/10	DRAF	CHKR	DES




5889 S. Greenwood Plaza Blvd, Ste#300
Greenwood Village, Colorado 80111
PHONE: 303-345-4610
www.armstrongsteel.com

DESCRIPTION		SIDEWALL FRAMING & SHEETING			
CUSTOMER	DEALER	END USER	PROJECT	END USE	LOCATION
DES BY:	DATE:	END BY:	DATE:	DES	2/14/13
JOB NO.:	SCALE:	DWG NO.:	OF	ISSUE:	A
53168	N.T.S.				

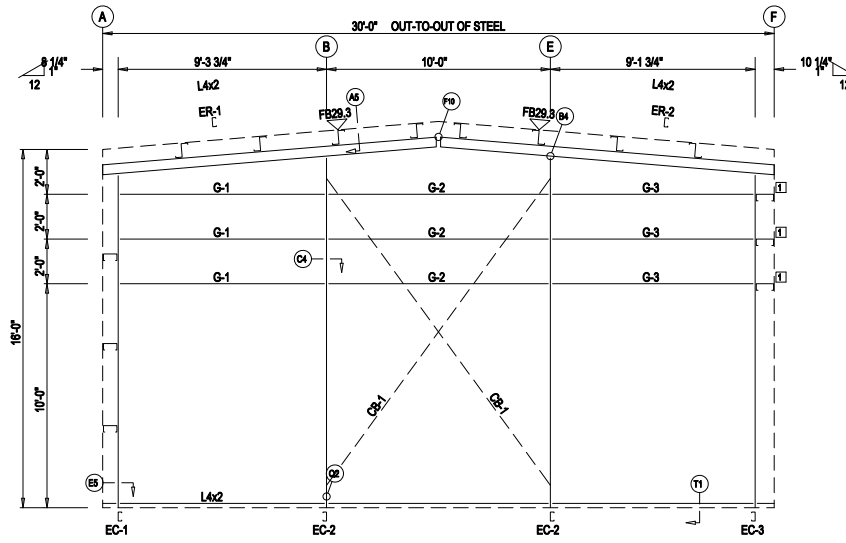

ENDWALL FRAMING: FRAME LINE 1

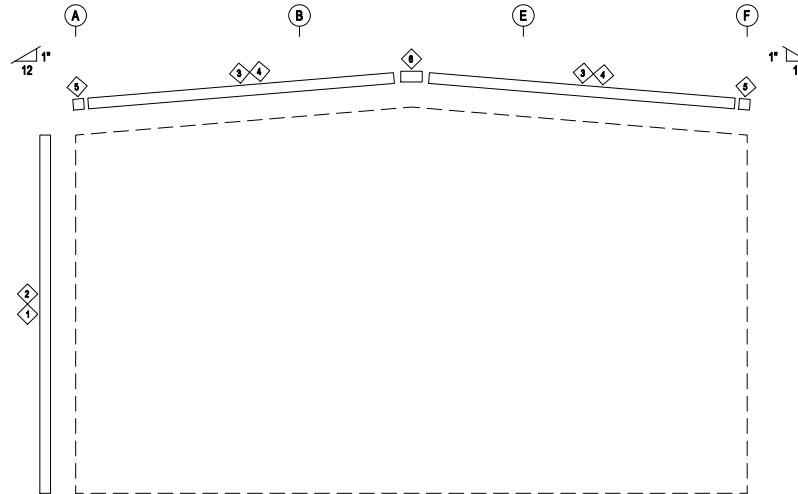

ENDWALL SHEETING & TRIM: FRAME LINE 1

BOLT TABLE				
FRAME LINE 1				
LOCATION	QUAN	TYPE	DIA	LENGTH
Columns/Raf	4	A325	5/8"	1 1/2"

TRIM TABLE		
FRAME LINE 1		
ID	PART	LENGTH
1	FL-22	7'-3"
2	FL-23	10'-0"
3	XFL-16	15'-3"
4	FL-79	20'-2"
5	FL-16A	6"
6	FL-16B	1'-4"

FLANGE BRACE TABLE		
FRAME LINE 1		
ID	MARK	LENGTH
1	FB29.3	2'-5 1/4"


CONNECTION PLATES	
FRAME LINE 1	
ID	MARK/PART
1	SC-5

ISSUE	DESCRIPTION	DATE	DRN.	CHK.	DES.
A	APPROVAL/PERMIT	04/10	DRAF	CHKR	DES




5889 S. Greenwood Plaza Blvd, Ste#300
Greenwood Village, Colorado 80111
PHONE: 800-345-4510
www.armstrongsteel.com

DESCRIPTION		ENDWALL FRAMING & SHEETING			
CUSTOMER	DEALER				
END USER	PROJECT				
END USE					
LOCATION					
DES BY:	DES	DATE:	2/14/13	ENG BY:	DES
JOB NO.:	53168	SCALE:	N.T.S.	DWG NO.:	OF
				ISSUE:	A

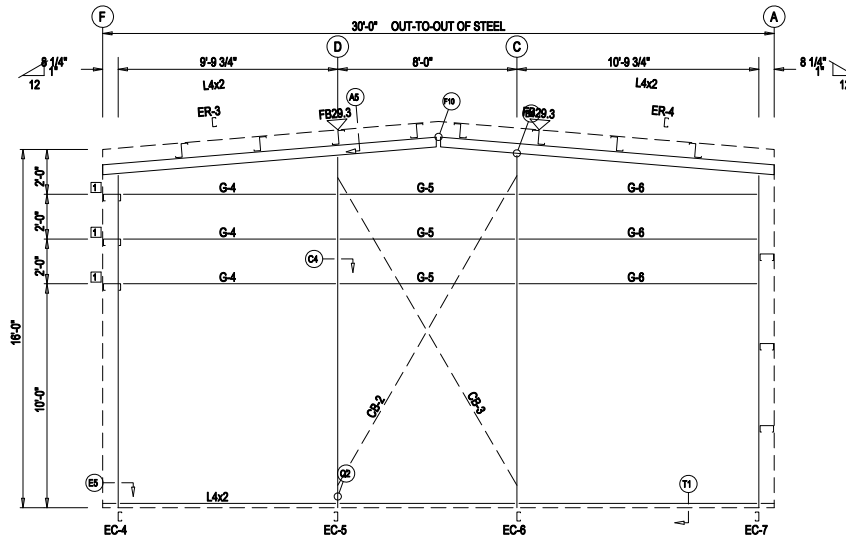

ENDWALL FRAMING: FRAME LINE 4

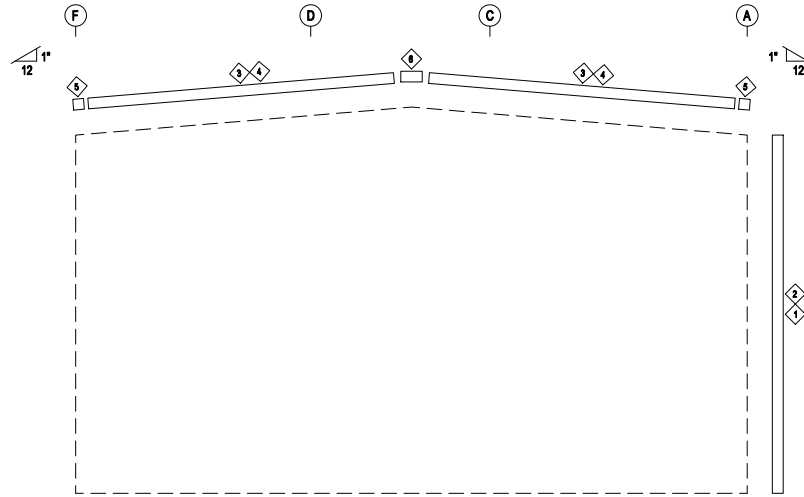

ENDWALL SHEETING & TRIM: FRAME LINE 4

BOLT TABLE				
FRAME LINE 4				
LOCATION	QUAN	TYPE	DIA	LENGTH
Columns/Raf	4	A325	5/8"	1 1/2"

TRIM TABLE			
FRAME LINE 4			
ID	PART	LENGTH	DETAIL
1	FL-22	7'-3"	
2	FL-23	10'-0"	
3	XFL-16	15'-3"	
4	FL-79	20'-2"	TRIM 199
5	FL-16A	6"	TRIM 150
6	FL-16B	1'-4"	TRIM 106

FLANGE BRACE TABLE		
FRAME LINE 4		
ID	MARK	LENGTH
1	FB29.3	2'-5 1/4"

CONNECTION PLATES	
FRAME LINE 4	
ID	MARK/PART
1	SC-5

ISSUE	DESCRIPTION	DATE	DRN.	CHK.	DES.
A	APPROVAL/PERMIT	04/10	DRAF	CHKR	DES



5889 S. Greenwood Plaza Blvd, Ste#300
Greenwood Village, Colorado 80111
PHONE: 800-345-4510
www.armstrongsteel.com

DESCRIPTION	ENDWALL FRAMING & SHEETING			
CUSTOMER	DEALER			
END USER	PROJECT			
END USE				
LOCATION				
DES BY:	DES	DATE: 2/14/13	ENG BY: DES	DATE: 2/14/13
JOB NO:	53168	SCALE: N.T.S.	DWG NO: OF	ISSUE: A

