


1 OVERALL FIRST FLOOR PLAN
1/8"=1'-0"

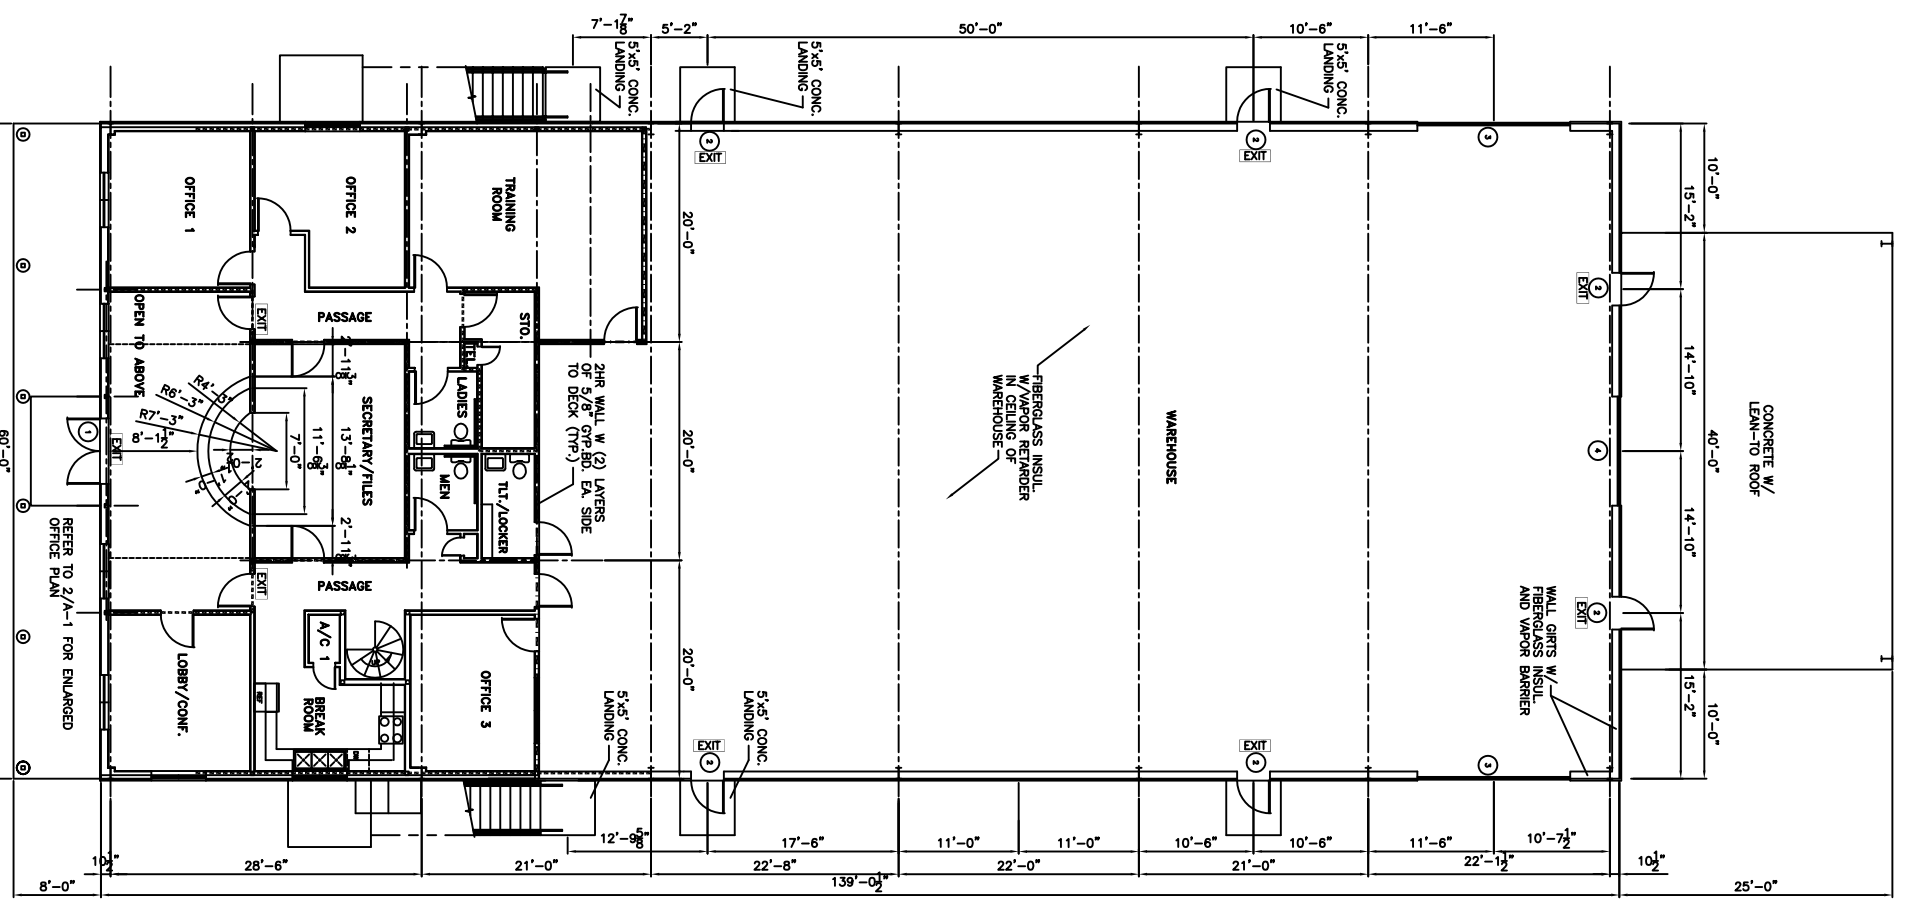

2 ENLARGED OFFICE PLAN SECOND FLOOR
1/8"=1'-0"

