


NOTE:
ALL DIMENSIONS SHOWN ARE
CLEAR INSIDE DIMENSIONS.

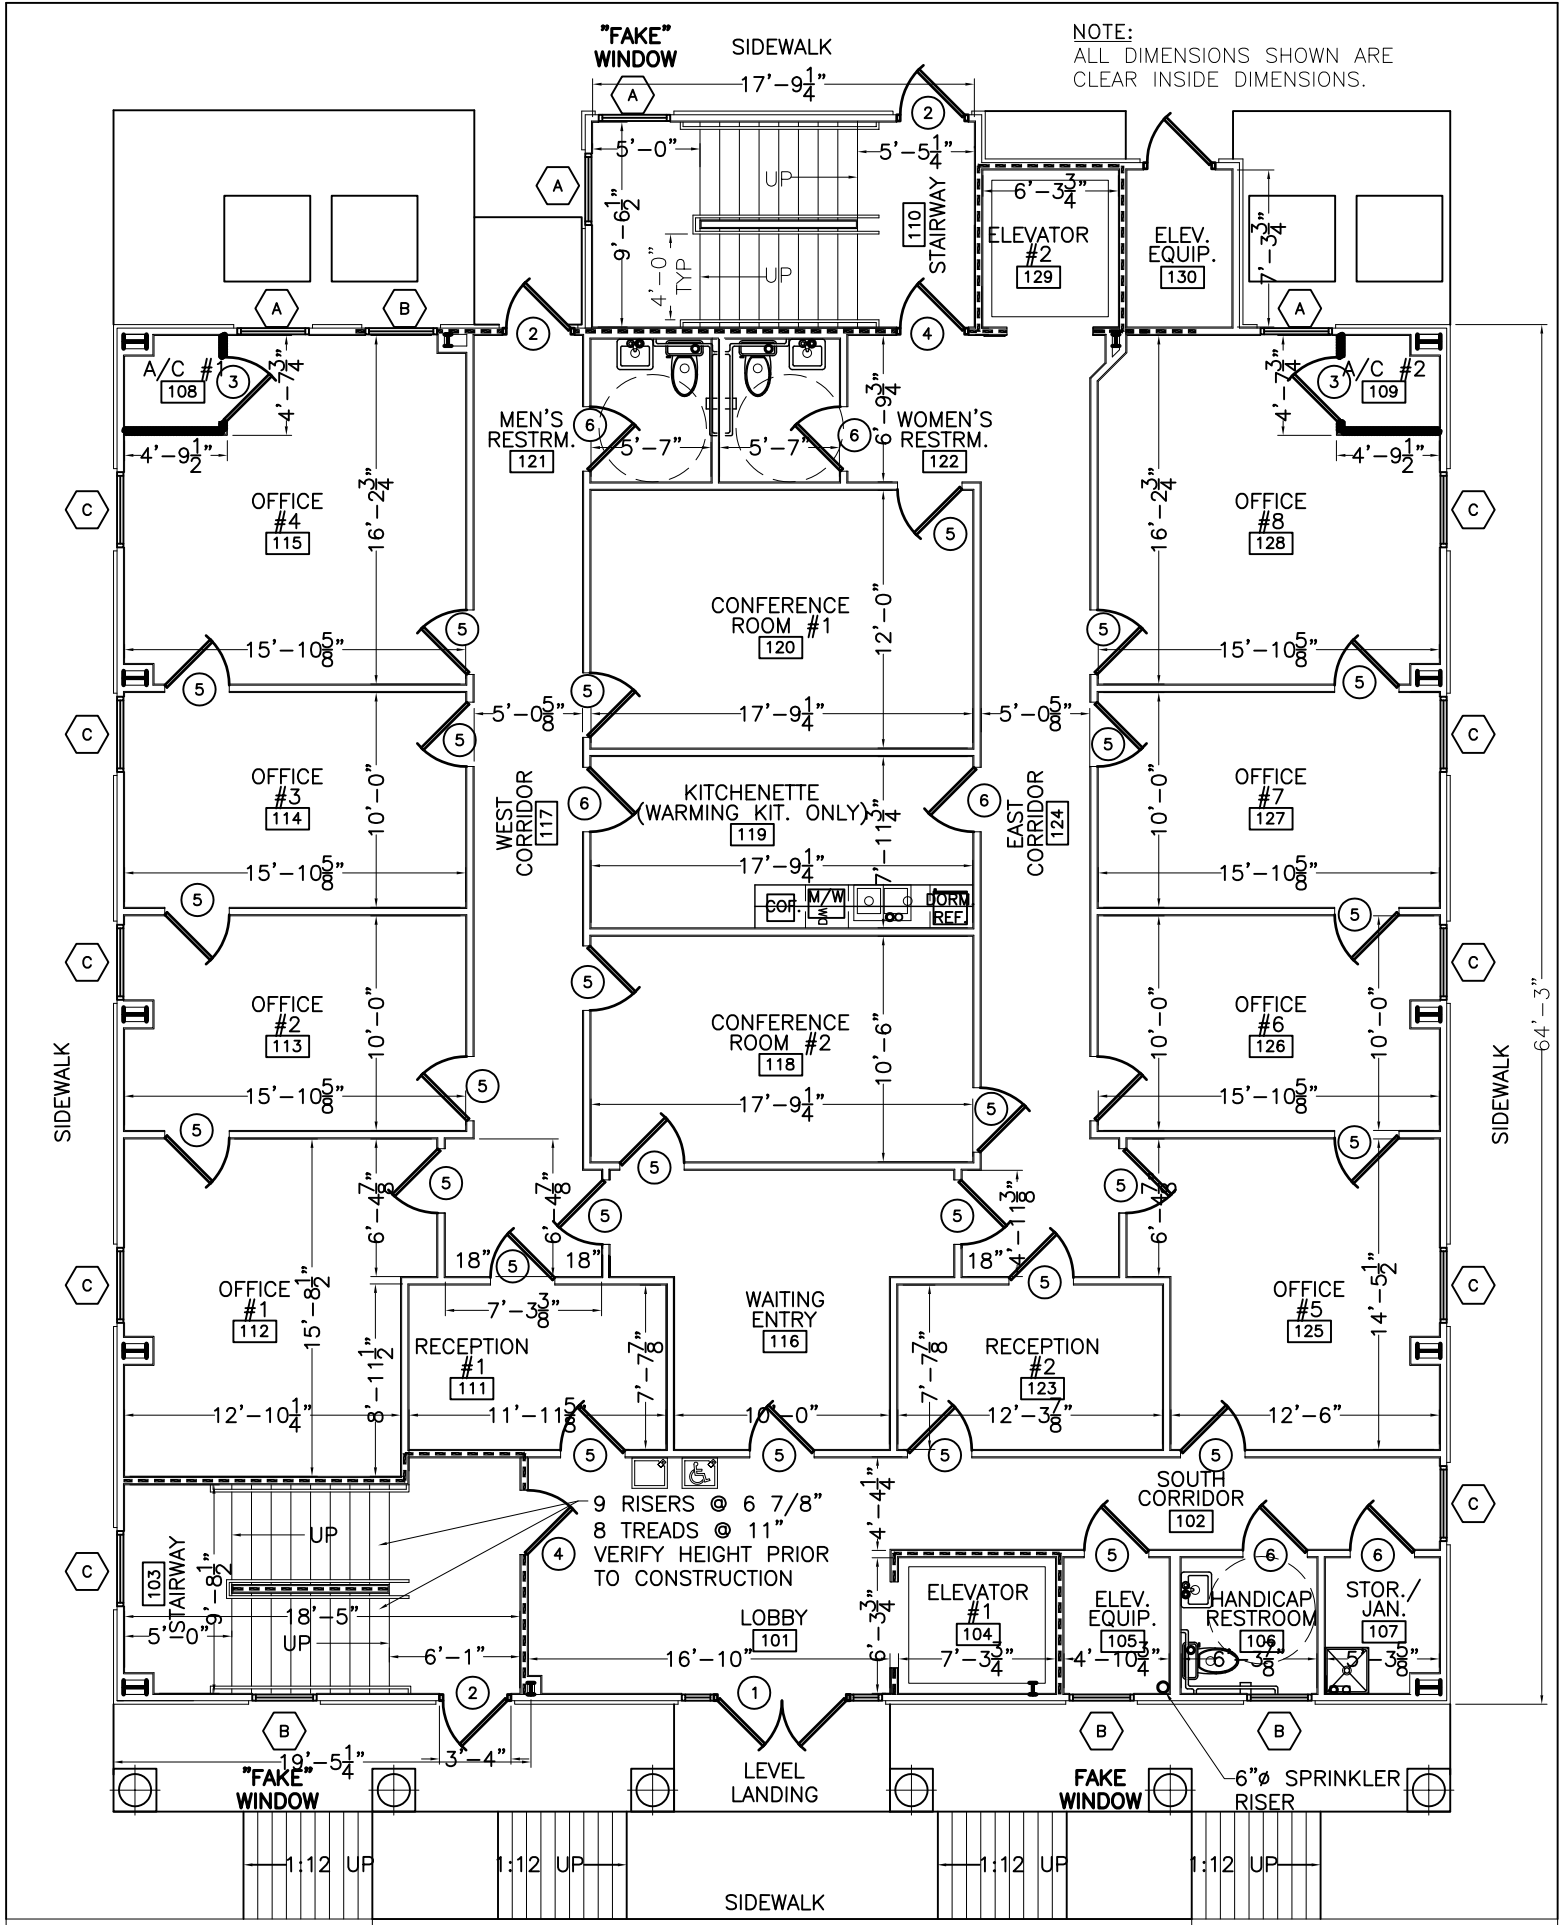

FIRST FLOOR PLAN

SCALE: $\frac{3}{16}'' = 1'-0''$

