


- NOTES:**
1. CONTRACTOR SHALL FIELD VERIFY ALL DIMENSIONS, DEPRESSIONS PRIOR TO COMMENCING WORK.
 2. DIRT SHALL BE INSTALLED IN 6" LIFTS AND COMPACTED TO 95% PROCTOR.
 3. TRENCH SOIL BELOW SLAB FOR TERMITES.
 4. CONCRETE MIX SHALL BE 3000 PSI MINIMUM, MINIMUM 4" CONC ON 4" UNDISTURBED SOIL CAPABLE OF 1500 PSF BEARING OR TO UNDISTURBED SOIL CAPABLE OF 1500 PSF BEARING

FOUNDATION PLAN
SCALE: 1/8"=1'-0"

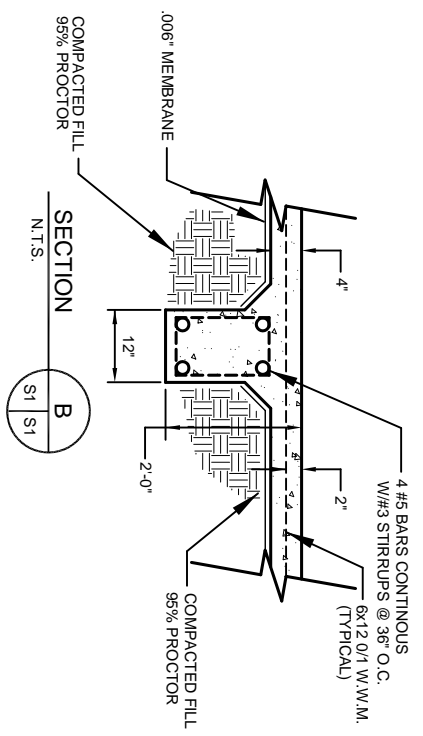

DAMMON ENGINEERING, INC.

EMMETT DAMMON

ARCHITECT ROBERT WILTSE

1095 FLORIDA AVENUE
SLIDELL, LA. 70458
985-649-5832

WEBSITE: WWW.DAMMONENGINEERING.COM
EMAIL: DAMMONENG@BELLSOUTH.NET

ARCHITECTURE
ENGINEERING
STUDIES
PLANNING
INVESTIGATION
EXPERT WITNESS

NEW OFFICE BUILDING

DEREK DRIVE
PROPERTY
DEREK DRIVE
HAMMOND, LA

FOUNDATION PLAN

REV:

SCALE: AS NOTED

JOB#: 1908

DATE: 10-22-07

SHEET

S-1

OF