

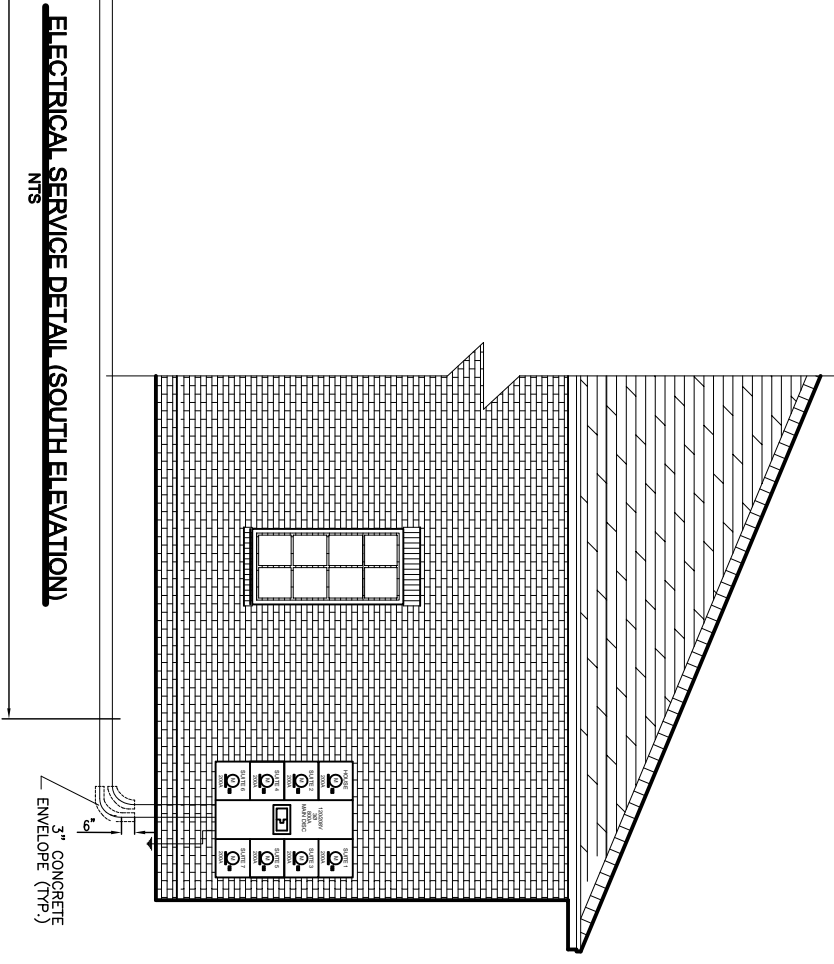


UTILITY PLAN
SCALE: 1"=20'-0"

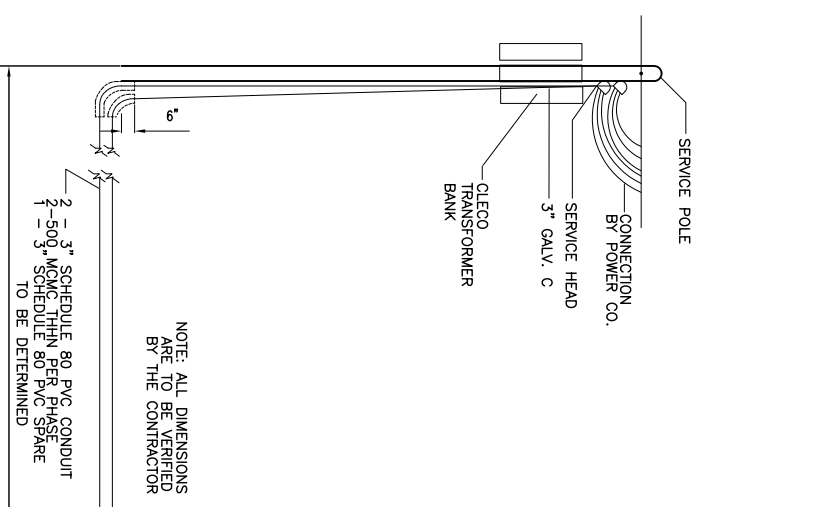

LEGEND

- - - - - PROPERTY LINE
- - - - - SETBACK
- - - - - NEW BUILDING OUTLINE
- - - - - SERVITUDE / EASEMENT
- - - - - NEW WATER LINE
- - - - - NEW SEWER LINE
- - - - - NEW POWER LINE
- - - - - SITE LIGHTING LINE
- - - - - SILT FENCING DETAIL

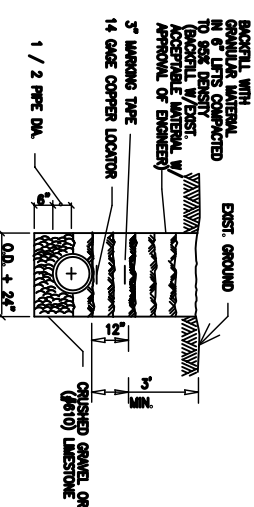

PIPE BEDDING DETAIL
FOR SEWER & WATER LINE
N.T.S.



DAMMON
ENGINEERING, INC.

EMMETT
DAMMON

ARCHITECT
ROBERT
WILTSE

1095 FLORIDA AVENUE
SLIDELL, LA, 70458
985-649-5832

WEBSITE:
WWW.DAMMONENGINEERING.COM
EMAIL:
DAMMONENG@BELLSOUTH.NET

ARCHITECTURE
ENGINEERING
STUDIES
PLANNING
INVESTIGATION
EXPERT WITNESS

NEW OFFICE
PROPERTY

DEREK DRIVE
PROPERTY
1303/1307 DEREK DR.
HAMMOND, LA

UTILITY
PLAN

REV:
SCALE: AS NOTED
JOB#: 1908
DATE: 11-15-07
SHEET

C-5

OF