

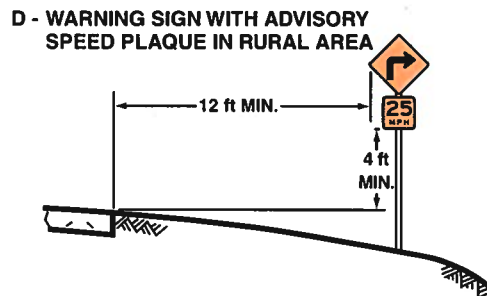
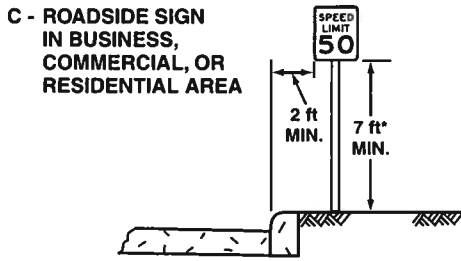
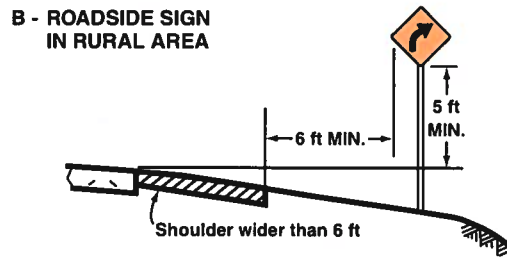
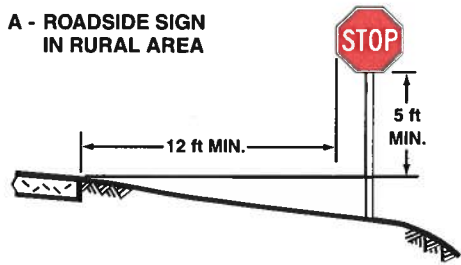




Figure 2A-2. Examples of Heights and Lateral Locations of Sign Installations

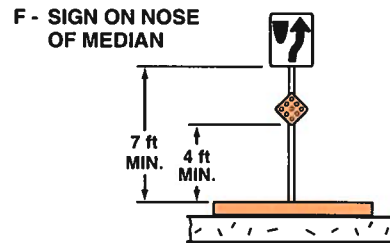

*Where parking or pedestrian movements are likely to occur

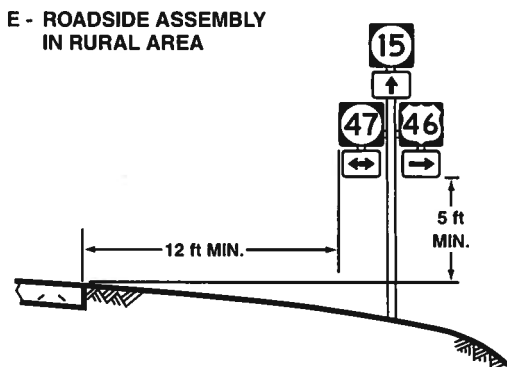

G - FREEWAY OR EXPRESSWAY SIGN WITH SECONDARY SIGN

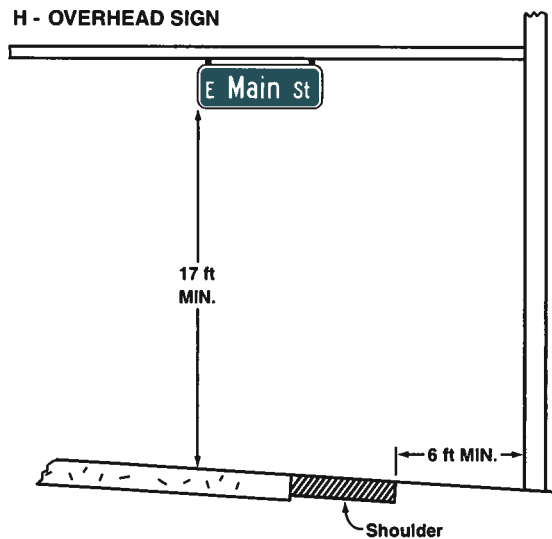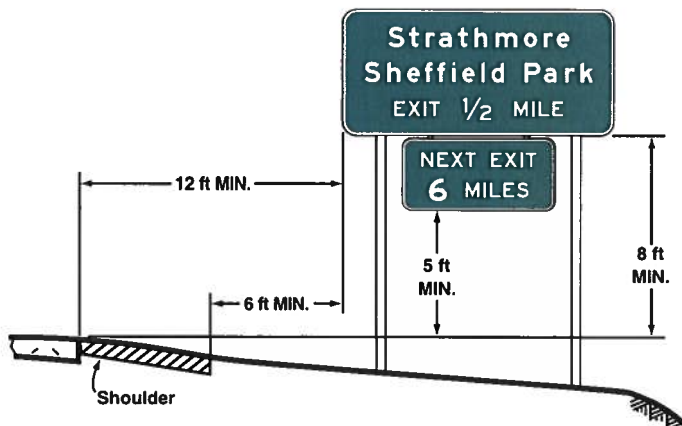

Note:

See Section 2A.19 for reduced lateral offset distances that may be used in areas where lateral offsets are limited, and in business, commercial, or residential areas where sidewalk width is limited or where existing poles are close to the curb.