


894 ROBERT BOULEVARD
SLIDELL, LOUISIANA 70458
PH: 985-643-2427
FAX: 985-643-2691
ROTOLO@ROTOLOCONSULTANTS.COM

APARTMENT HOMES BY TONTI
PATIO VILLA POOL RENOVATION
3340 NORTH ARNOULT ROAD, METAIRIE, LA

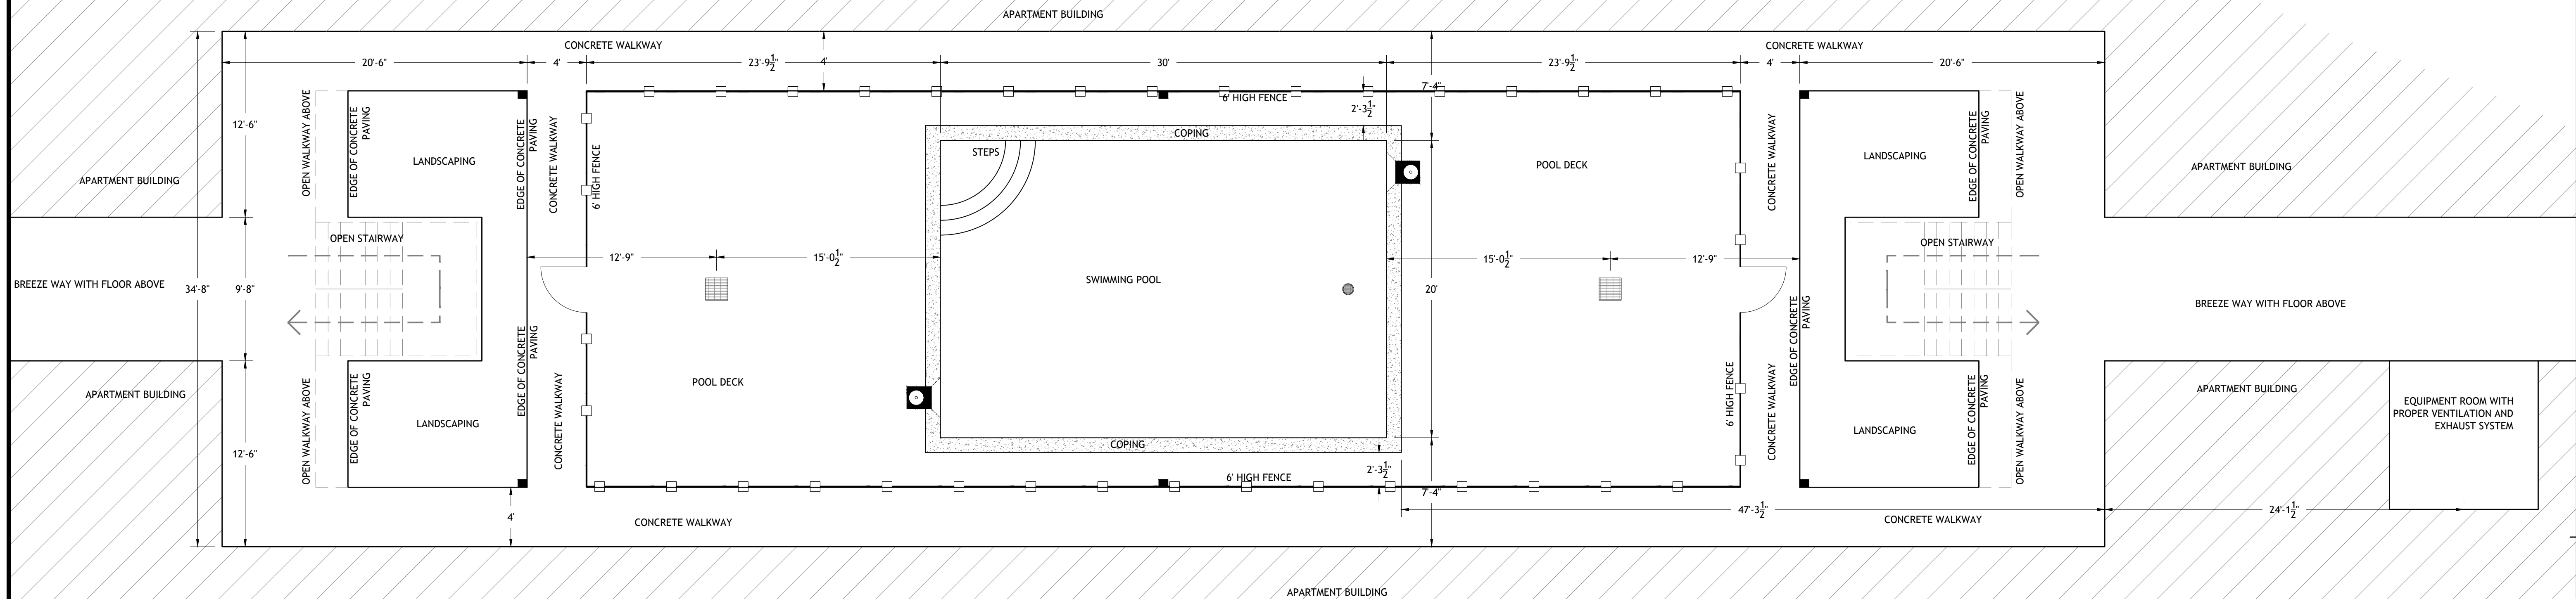

01 EXISTING SITE PLAY LAYOUT
SCALE: 3/16" = 1'-0"

| SYMBOL IDENTIFICATION LEGEND | |
|------------------------------|------------------------------------|
| | EXISTING SKIMMER |
| | EXISTING MAIN DRAIN |
| | EXISTING DRAIN GRATE |
| | EXISTING ORNAMENTAL POOL FENCE |
| | EXISTING DOWNSPOUT DRAIN LOCATIONS |

- GENERAL NOTES**
- EXISTING POOL FENCE TO REMAIN IN TACT AS MUCH AS POSSIBLE THROUGHOUT THE CONSTRUCTION PROCESS TO PREVENT ACCESS TO THE POOL.
 - REMOVE AND REPLACE EXISTING FENCE AS NECESSARY TO COMPLETE THE RENOVATION WORK, THOUGH A CONSTRUCTION BARRIER MUST REMAIN PRESENT AT ALL TIMES DURING CONSTRUCTION.
 - EXISTING POOL DECK TO BE DEMOLISHED, AND REPLACED.
 - EXISTING POOL SHELL IS TO BE SELECTIVELY DEMOLISHED AS REQUIRED TO CONSTRUCT THE NEW POOL SHELL PER PLANS.

Copyright 2016 Rotolo Consultants Inc.
These drawings or parts thereof, may not be reproduced in any form, by any method, for any purpose, without prior written consent from Rotolo Consultants Inc.
Contact: Rod Rotolo 985-643-2427
Project No:

| No. | Date | Description |
|-------|----------|------------------|
| REV 1 | 6/14/16 | COMMENT LTR REV. |
| REV 2 | 8/8/2016 | COMMENT LTR REV. |

Date: 3/30/2016
Drawn: TJH
Checked: MR
Sheet Title:

EXISTING CONDITIONS LAYOUT

Drawing No.

CI-1.0

Sheet No.
2 of 7