


KEY MAP  
N.T.S.

LEGEND - PROPOSED

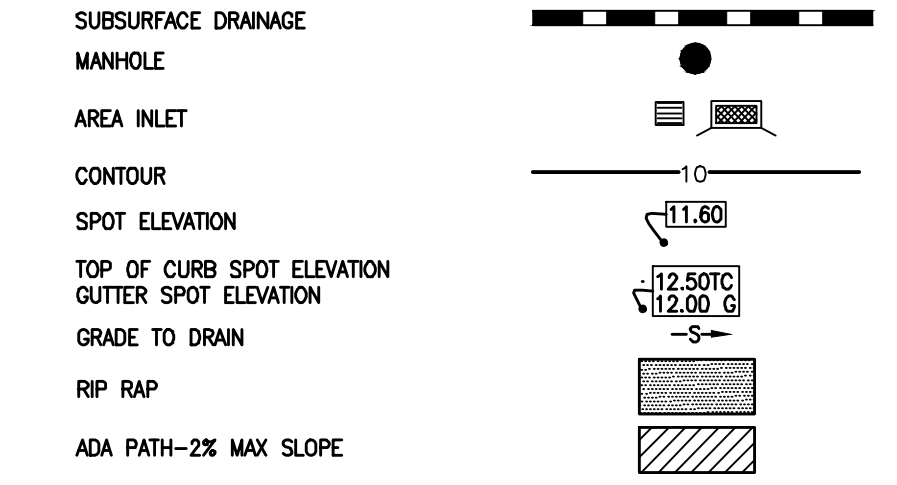


LEGEND-EXISTING

FOUND PROPERTY CORNER (AS NOTED)	○	ELEVATION OF TOP OF STRUCTURE	TOP = 18.00
EXISTING POWER POLE	⊗	ELEVATION OF BOTTOM OF STRUCTURE	INV. = 15.00
EXISTING POWER POLE WITH LIGHT	⊗*	EXISTING SPOT ELEVATION	X
EXISTING PARKING LOT LIGHT	⊗*	ELEVATION OF TOP OF CURB	18.50 TC
EXISTING GUY ANCHOR	⊗*	ELEVATION OF FACE OF CURB	18.00 FC
EXISTING TELEPHONE PEDESTAL	⊗	EXISTING SEWER MANHOLE	⊗
EXISTING CABLE TV PEDESTAL	⊗	EXISTING SEWER CLEANOUT	⊗
EXISTING UNDERGROUND POWER LINE	—UE—	EXISTING GRAVITY SEWER LINE	—S—
EXISTING OVERHEAD POWER LINE	—OE—	EXISTING SEWER FORCE MAIN	—5FM—
EXISTING TELEPHONE LINE	—T—	EXISTING DRAINAGE MANHOLE	⊗
EXISTING CABLE TV LINE	—C—	EXISTING SUBSURFACE DRAINAGE	—SD—
EXISTING GAS METER	GM	EXISTING CATCH BASIN/DROP INLET	⊗
EXISTING GAS VALVE	⊗V	EXISTING FIRE HYDRANT	⊗
EXISTING GAS LINE	—G—	EXISTING WATER METER	⊗W
EXISTING BARB WIRE FENCE LINE	—X—	EXISTING WATER VALVE	⊗WV
EXISTING CHAIN LINK FENCE LINE	—CL—	EXISTING WATER LINE	—W—
EXISTING WOOD FENCE LINE	—WF—	EXISTING TERRA-COTTA PIPE	8" TC
EXISTING HIGH DENSITY POLYETHYLENE PIPE	12" HDPE	EXISTING REINFORCED CONCRETE PIPE	18" RCP
EXISTING POLYVINYL CHLORIDE PIPE	12" PVC	EXISTING CORRUGATED METAL PIPE	24" CMP

STRUCTURE TABLE

STRUCTURE NUMBER	TYPE	GUTTER/CASTING ELEV	INVERT IN	ELEVATION OUT	PIPE LENGTH	PIPE TYPE	PIPE SLOPE
1	OPEN PIPE	11.99	5.00 (2)				
40	OPEN PIPE	8.42	5.00 (41)				
41	AREA INLET	10.80	5.19 (42)	5.19 (40)	74.76	36" PVC	0.25%
57	OPEN PIPE	9.62	7.00 (58)				
58	AREA INLET	9.65		7.15 (57)	30.67	24" PVC	0.49%
57-58	AREA INLET						

GRADING PLAN  
SECTION 1

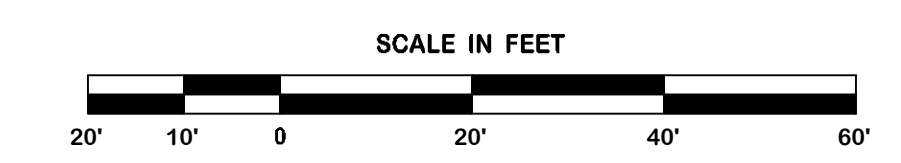

REVISION	BY
7-24-14 ADDENDUM 1	SMT
8-13-14 CITY COMMENTS	SMT
10/09/14 BUILDING UPDATE	SMT

**DDG**  
DUPLANTIS DESIGN GROUP, PC  
CIVIL ENGINEERING - ARCHITECTURE  
34 LOUIS PRIMA DRIVE COVINGTON, LA 70433  
WWW.DDGP.COM PHONE: 985-249-6801 FAX: 985-249-6190  
THIBODAUX | COVINGTON | HOUSTON | BATON ROUGE | HOUMA

STAMP  
STATE OF LOUISIANA  
DOUGLAS E. BARRILLEAUX  
License No. 34541  
PROFESSIONAL ENGINEER

SIGNATURE: *Douglas E. Barrilleaux*  
DATE: 10-09-2014

SPRINGS AT FREMAUX TOWN CENTER  
SLIDELL, LOUISIANA  
ST. TAMMANY PARISH  
FOR CONTINENTAL 294 FUND LLC  
MEMONONEE FALLS, WI

DRAWN  
DGS  
CHECKED  
DEB  
ISSUED DATE  
10/09/2014  
ISSUED FOR  
PERMITTING  
PROJECT NO.  
14-248  
FILE  
14-248 C-4 GRADING  
SHEET  
**C-4.1**

14-248 C-4 GRADING.dwg