


MATCHLINE "F"
(SEE SHEET C-2.3)


REVISION	BY
1	DJG
2	SMT

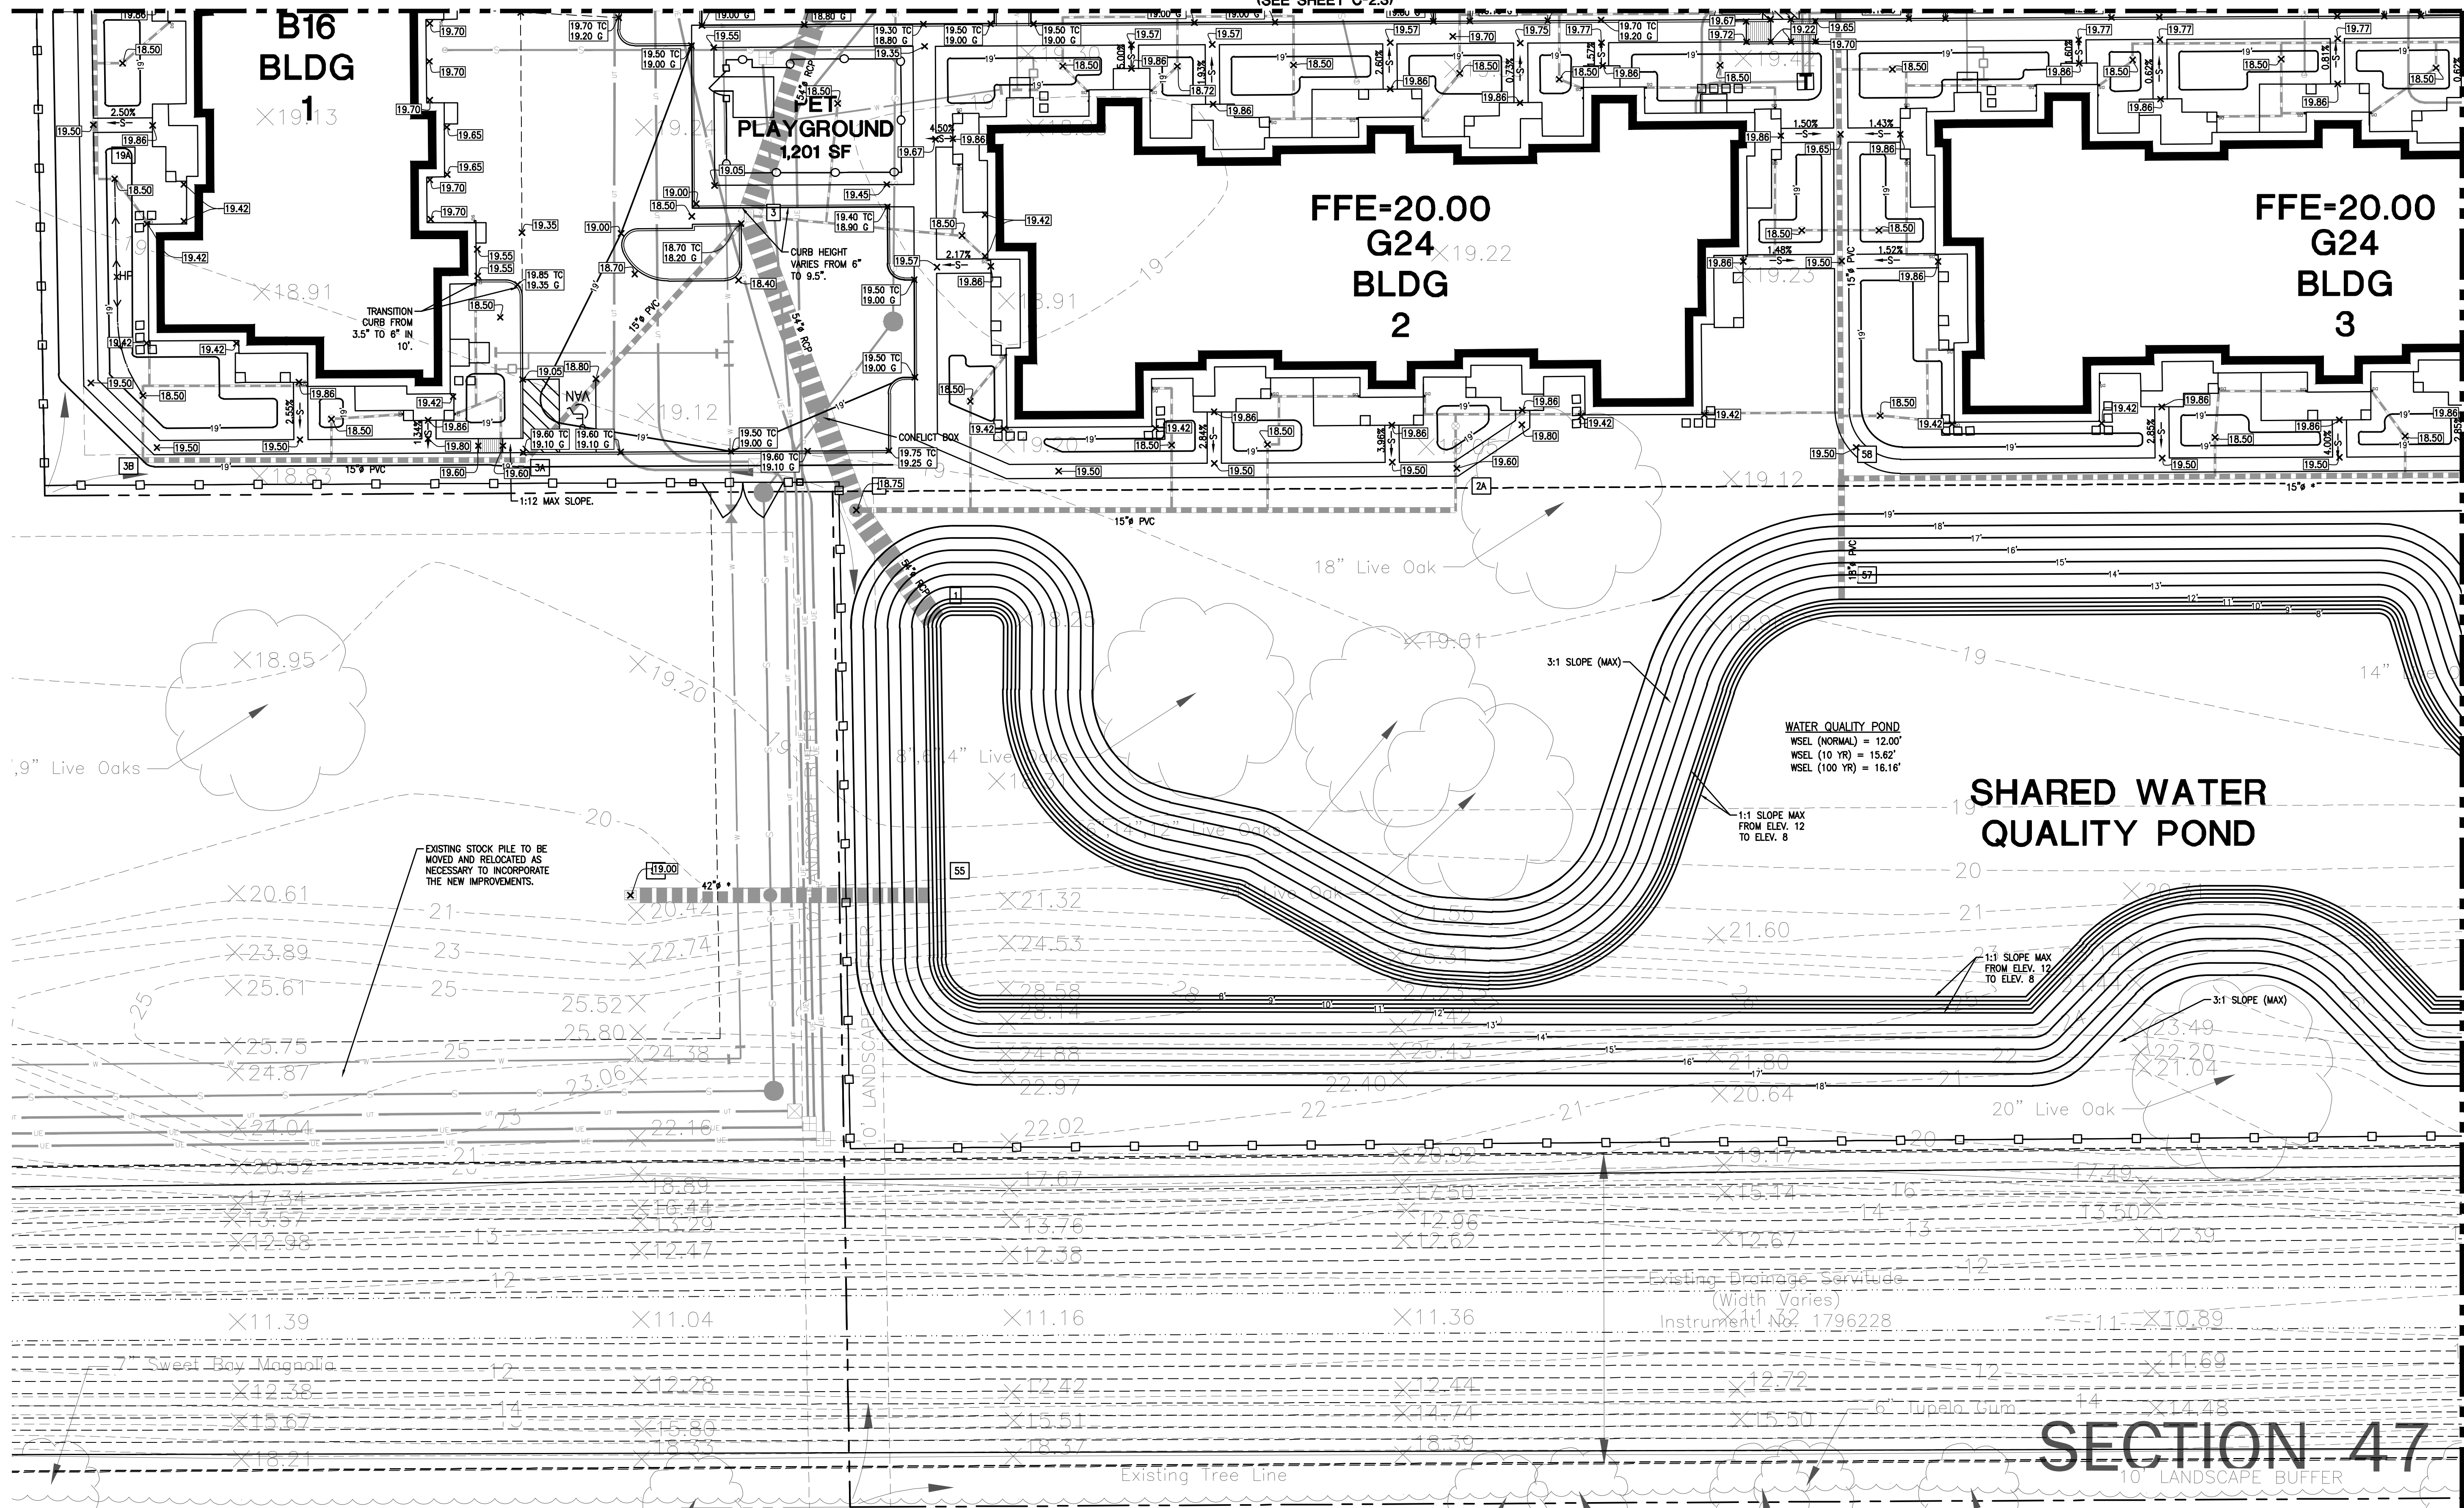

DDG
 DUPPLANTS DESIGN GROUP, PC
 CIVIL ENGINEERING - ARCHITECTURE
 34 LOUIS PRIMA DRIVE COVINGTON, LA 70433
 WWW.DDGPC.COM PHONE: 985-249-6868 FAX: 985-249-6790
 THIBODAX | COVINGTON | HOUSTON | BATON ROUGE | HOUMA | DALLAS

Thomas H. Buckel
 SIGNATURE
 10/28/2015
 DATE
 THOMAS H. BUCKEL
 PROFESSIONAL ENGINEER
 STATE OF LOUISIANA
 CIVIL ENGINEERING

SPRINGS @ RIVER CHASE
 COVINGTON, LA
 ST. TAMMANY PARISH
 FOR CONTINENTAL 339 FUND LLC
 COVINGTON, LA

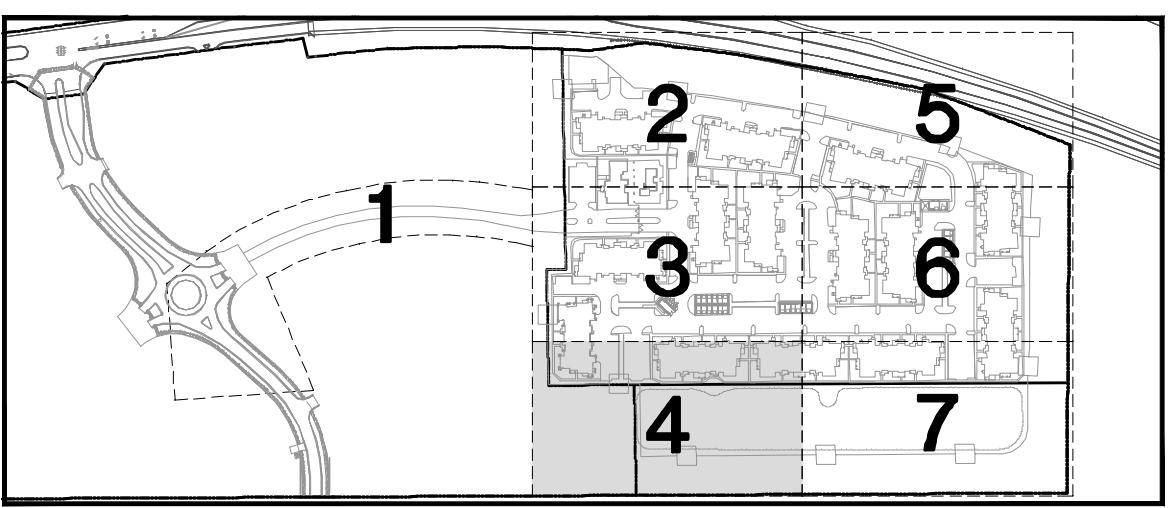

LEGEND - EXISTING


FOUND 3/4" G.I.P.	○	ELEVATION OF TOP OF STRUCTURE	TOP = 18.00
EXISTING POWER POLE	⊗	ELEVATION OF BOTTOM OF STRUCTURE	INV. = 15.00
EXISTING POWER POLE WITH LIGHT	⊗	EXISTING SPOT ELEVATION	X 1.59
EXISTING GUY ANCHOR	→	ELEVATION OF TOP OF CURB	18.50 TC
EXISTING OVERHEAD POWER LINE	-0E-	ELEVATION OF FACE OF CURB	18.00 FC
EXISTING GAS METER	GM □	EXISTING SUBSURFACE DRAINAGE	---
EXISTING GAS VALVE	⊕	EXISTING CATCH BASIN/DROP INLET	■
EXISTING GAS LINE	-G-	EXISTING REINFORCED CONCRETE PIPE	18" RCP
EXISTING SEWER MANHOLE	⊙	EXISTING CORRUGATED METAL PIPE	24" CMP
EXISTING GRAVITY SEWER LINE	-S-	EXISTING SEWER FORCE MAIN	SFM

LEGEND - NEW IMPROVEMENTS

SUBSURFACE DRAINAGE	---
MANHOLE	●
AREA INLET	●
CLEANOUT	⊙
CONTOUR	-12-
SPOT ELEVATION	X 12.00
SLOPE	-5-
STRUCTURE NUMBER	1
RIP RAP	▨



SECTION 47
GRADING PLAN 4

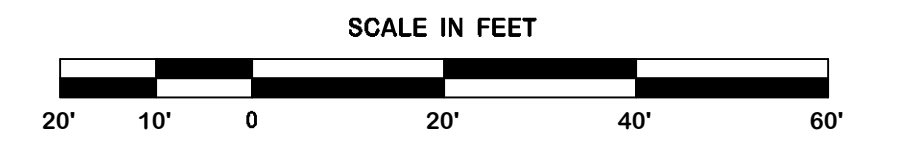

DRAWN DJG
 CHECKED THB
 ISSUED DATE 10/28/2015
 ISSUED FOR CONSTRUCTION
 PROJECT NO. 14-697
 FILE GRADING
 SHEET
C-2.4