


MATCHLINE '1'
(SEE SHEET C-2.6)

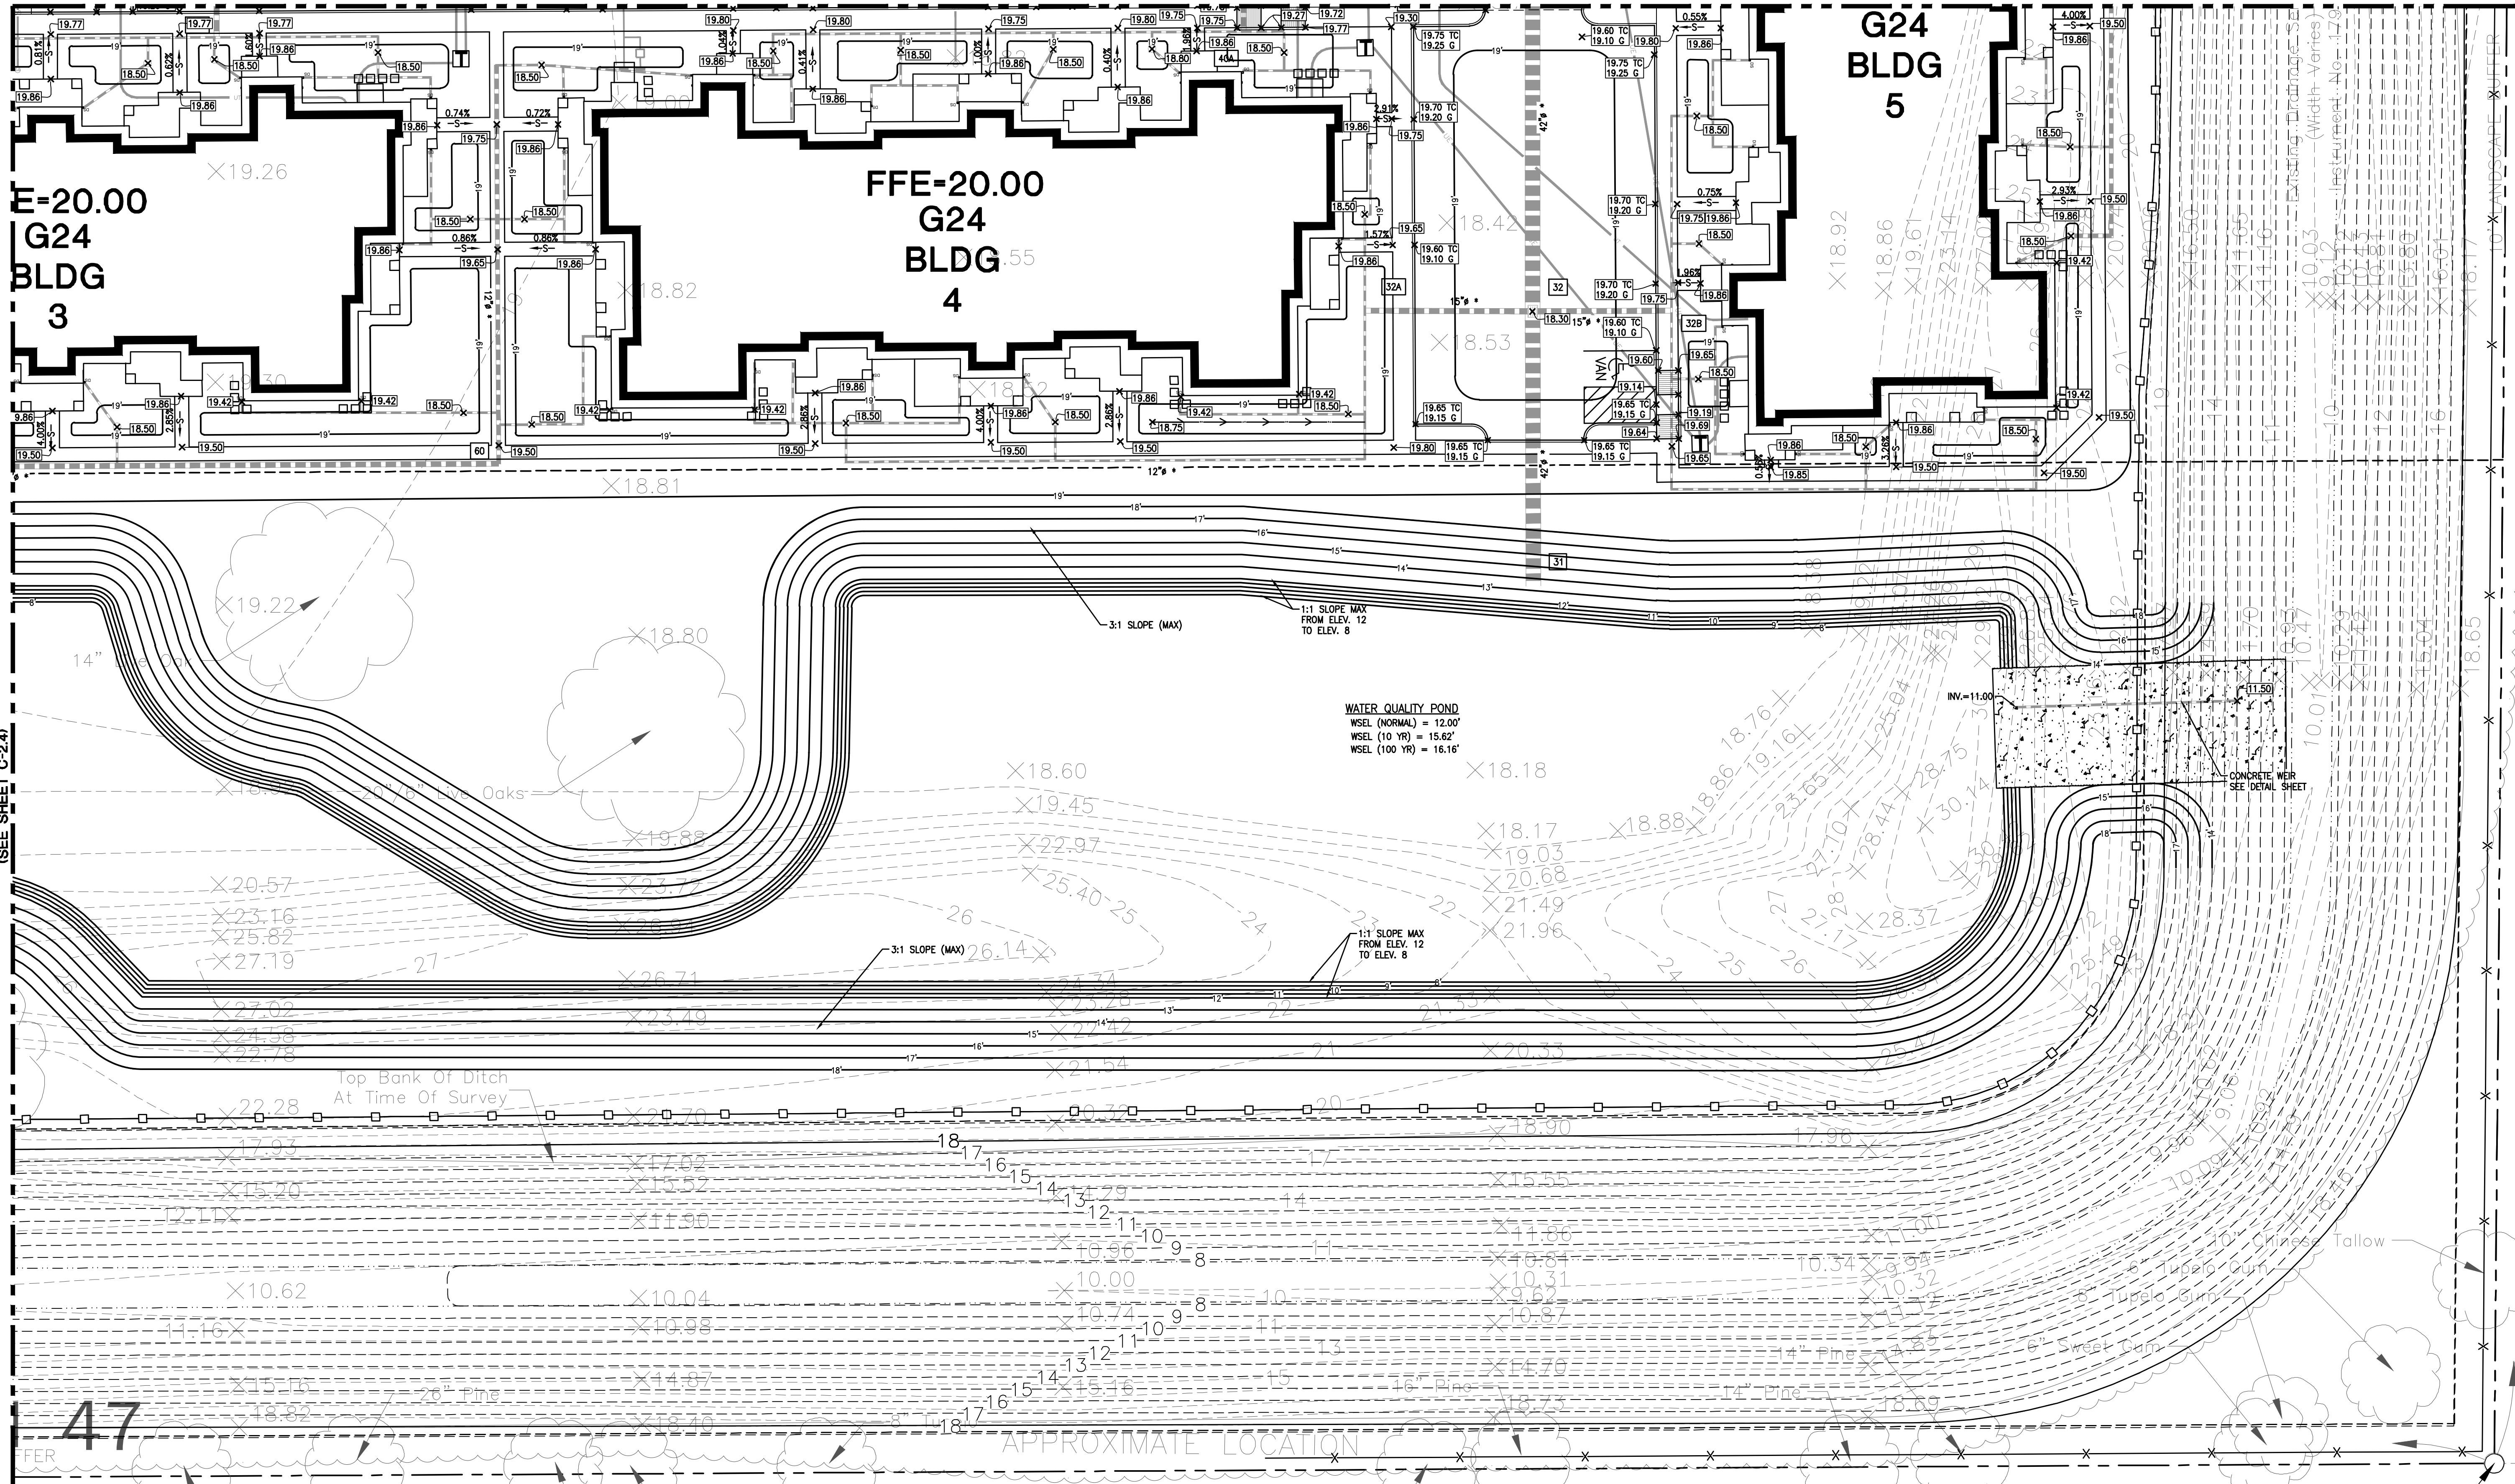

MATCHLINE 'G'
(SEE SHEET C-2.4)


REVISION	BY
8-27-15	DJG
10-28-15	SMT
CONSTRUCTION SET	

DDG
 DUPPLANTIS DESIGN GROUP, PC
 CIVIL ENGINEERING + ARCHITECTURE
 34 LOUIS PRIMA DRIVE COVINGTON, LA 70433
 WWW.DDGP.COM PHONE: 985-249-6800 FAX: 985-249-6790
 THIBODIAUX | COVINGTON | HOUSTON | BATON ROUGE | HOUMA | DALLAS

Thomas H. Buckel
 SIGNATURE
 10/28/2015
 DATE
 STATE OF LOUISIANA
 THOMAS H. BUCKEL
 PROFESSIONAL ENGINEER
 IN CIVIL ENGINEERING

SPRINGS @ RIVER CHASE
 COVINGTON, LA
 ST. TAMMANY PARISH
 FOR CONTINENTAL 339 FUND LLC
 COVINGTON, LA

DRAWN
 DJG
 CHECKED
 THB
 ISSUED DATE
 10/28/2015
 ISSUED FOR
 CONSTRUCTION
 PROJECT NO.
 14-597
 FILE
 GRADING
 SHEET
C-2.7

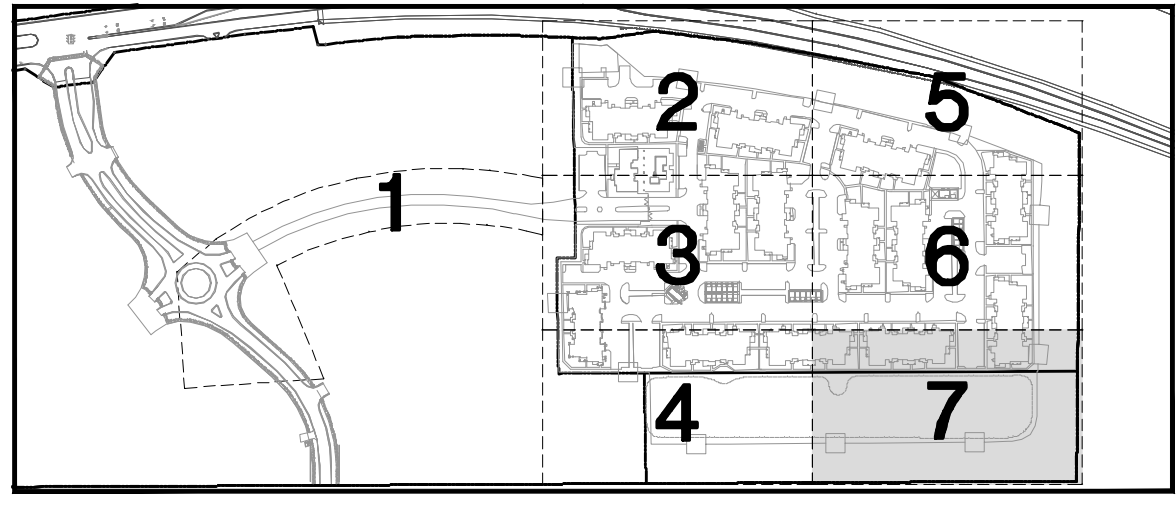

KEY MAP
NTS

LEGEND - EXISTING

○	FOUND 3/4" G.I.P.	○	ELEVATION OF TOP OF STRUCTURE	TOP = 18.00
⊗	EXISTING POWER POLE	○	ELEVATION OF BOTTOM OF STRUCTURE	INV. = 15.00
⊗	EXISTING POWER POLE WITH LIGHT	○	EXISTING SPOT ELEVATION	x 1.59
⊗	EXISTING GUY ANCHOR	→	ELEVATION OF TOP OF CURB	18.50 TC
—○—	EXISTING OVERHEAD POWER LINE	—○—	ELEVATION OF FACE OF CURB	18.00 FC
○M	EXISTING GAS METER	—○—	EXISTING SUBSURFACE DRAINAGE	
○V	EXISTING GAS VALVE	—○—	EXISTING CATCH BASIN/DROP INLET	
—○—	EXISTING GAS LINE	—○—	EXISTING REINFORCED CONCRETE PIPE	16" RCP
⊗	EXISTING SEWER MANHOLE	—○—	EXISTING CORRUGATED METAL PIPE	24" CMP
—○—	EXISTING GRAVITY SEWER LINE	—○—	EXISTING SEWER FORCE MAIN	SFM

LEGEND - NEW IMPROVEMENTS

—○—	SUBSURFACE DRAINAGE	—○—	CONTOUR	12
○	MANHOLE	—○—	SLOPE	-S-
○	AREA INLET	—○—	STRUCTURE NUMBER	
○	CLEANOUT	—○—	RIP RAP	
○	SPOT ELEVATION			



GRADING PLAN 7

