


A POOL DETAIL
SCALE: 1/4" = 1'-0"

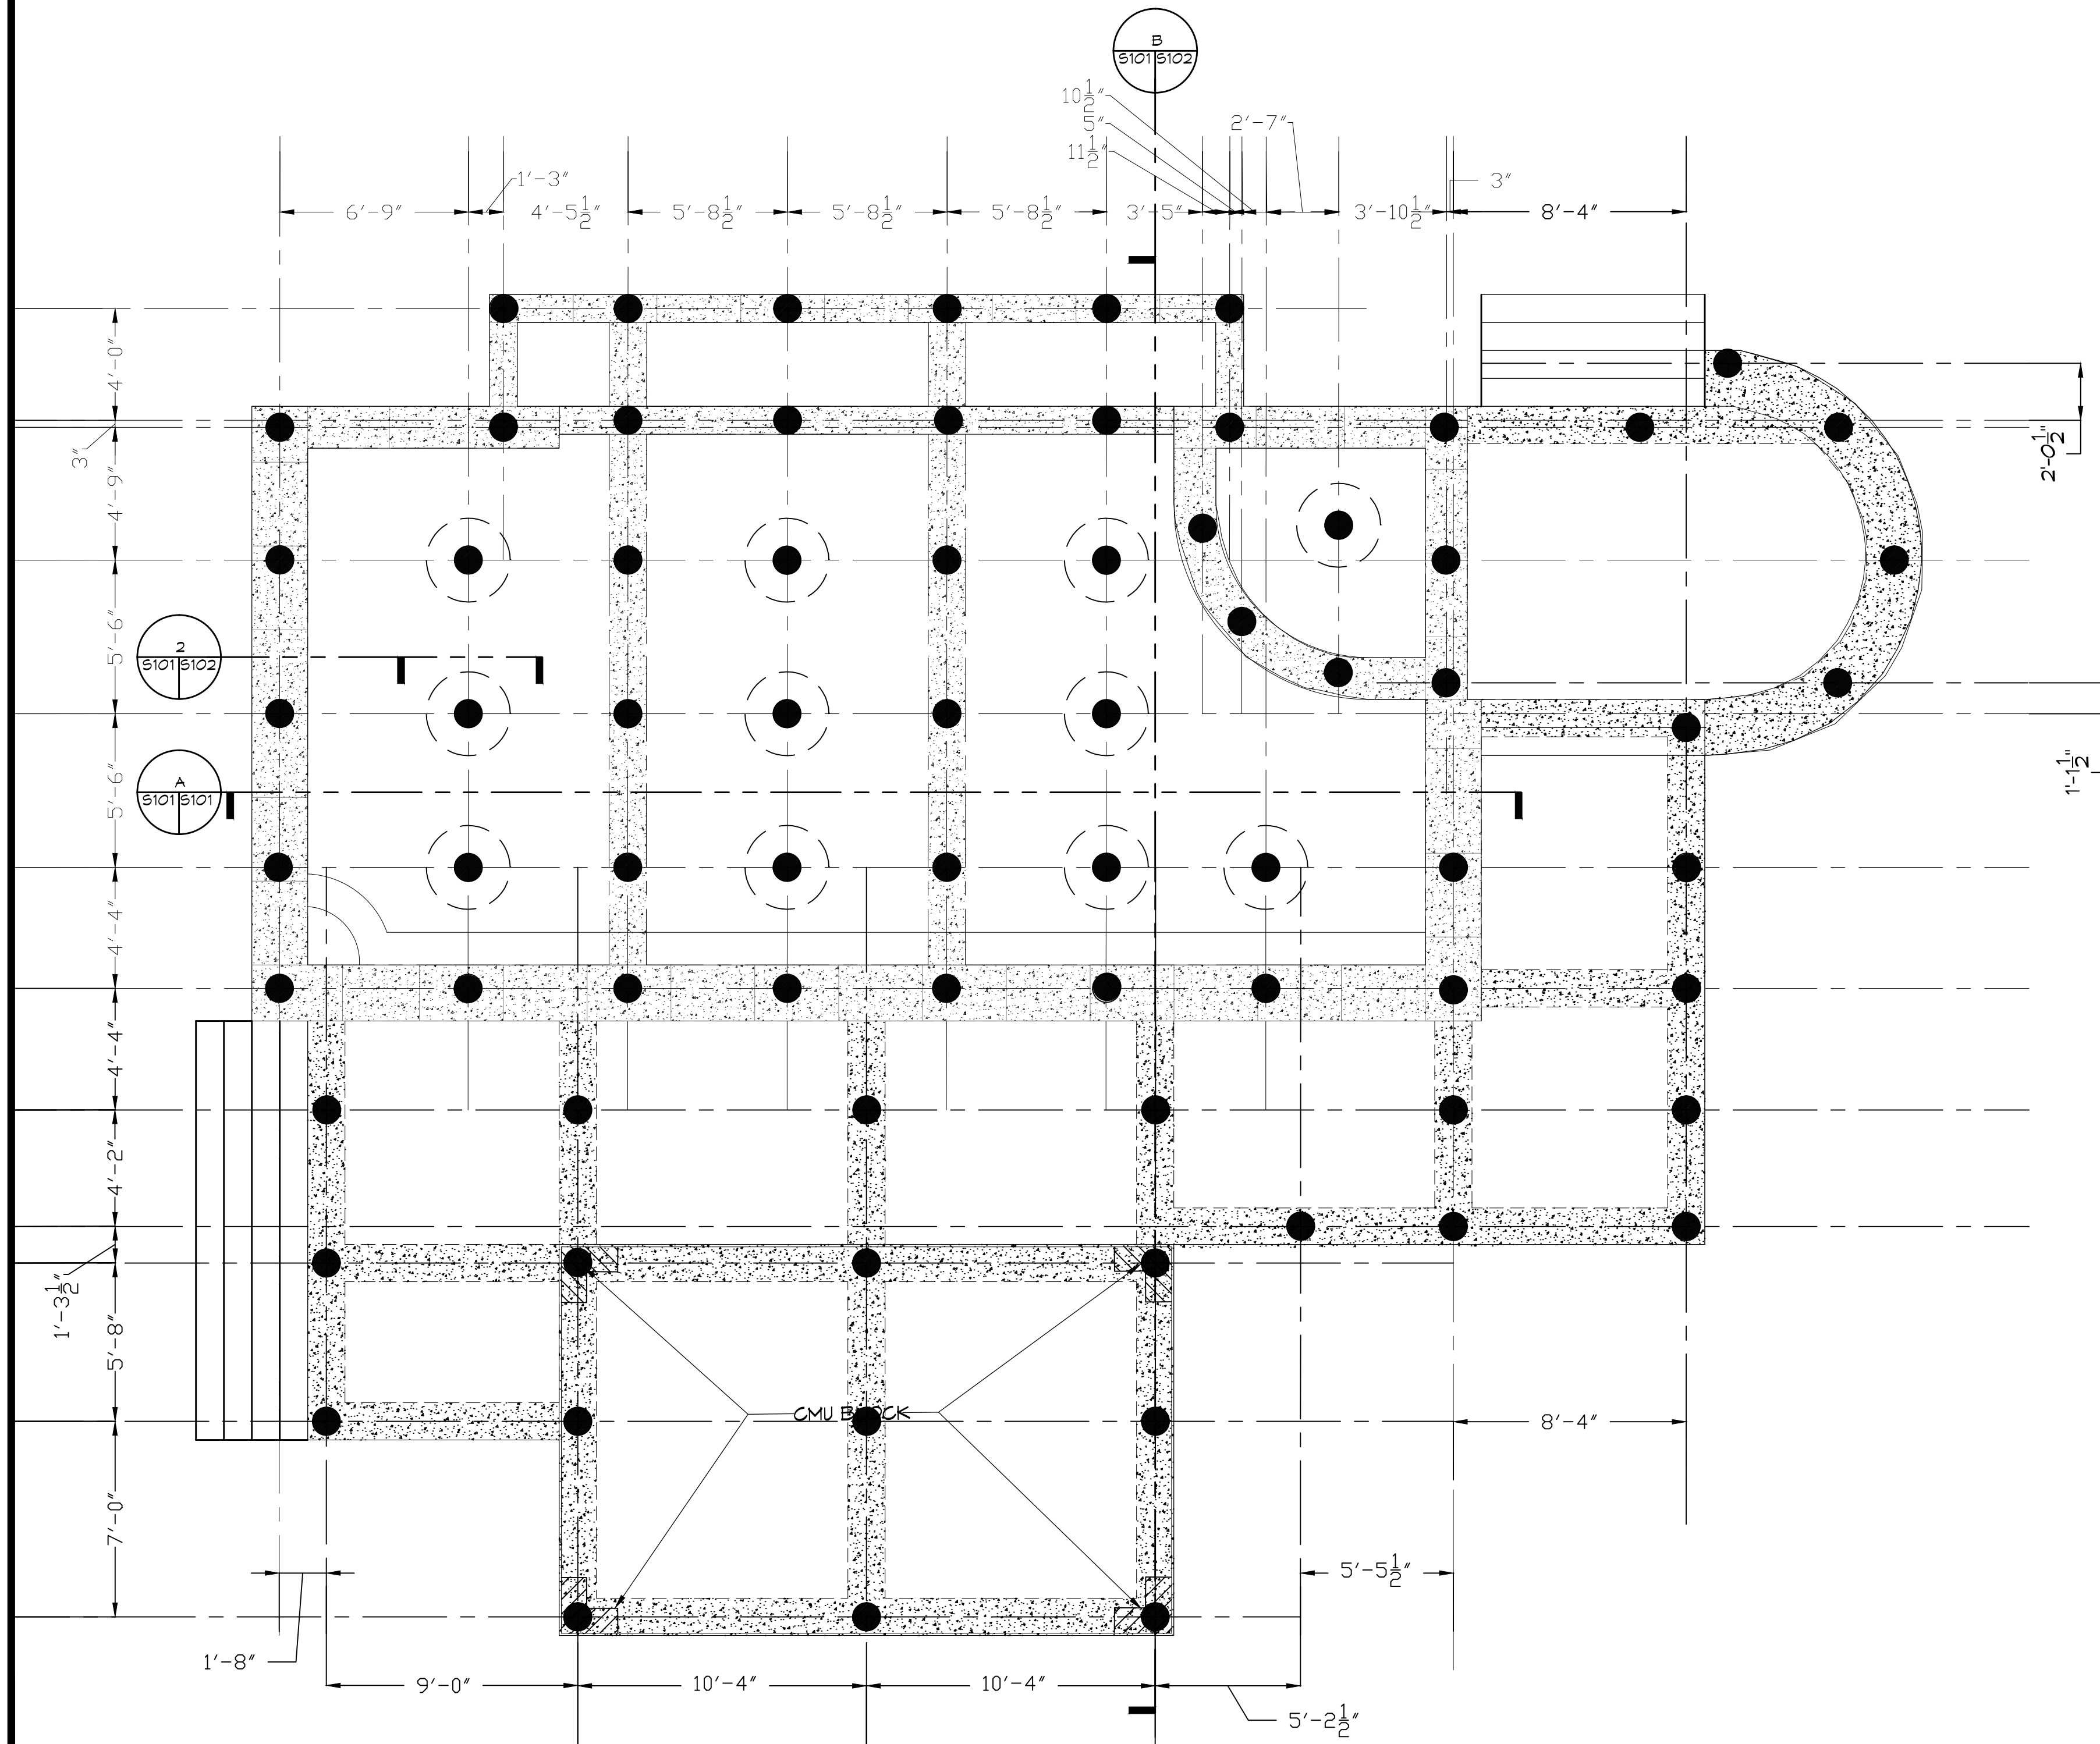

1 POOL & DECK PILING PLAN
SCALE: 1/4" = 1'-0"

#	DESCRIPTION	DATE



NEW POOL & PAVILION
Steve & Laura McKinney
Lot C-2, Square A, Phase 2
Rigorous Estates
St. Tammany Parish, LA
JOB No: 2909 DATE: February 20, 2017
DRAWN BY: DPF CHECKED BY: CCB

SHEET TITLE:
POOL AND DECK PILING PLAN

DRAWING NUMBER:
S101