


A POOL DETAIL
SCALE: 1/4" = 1'-0"

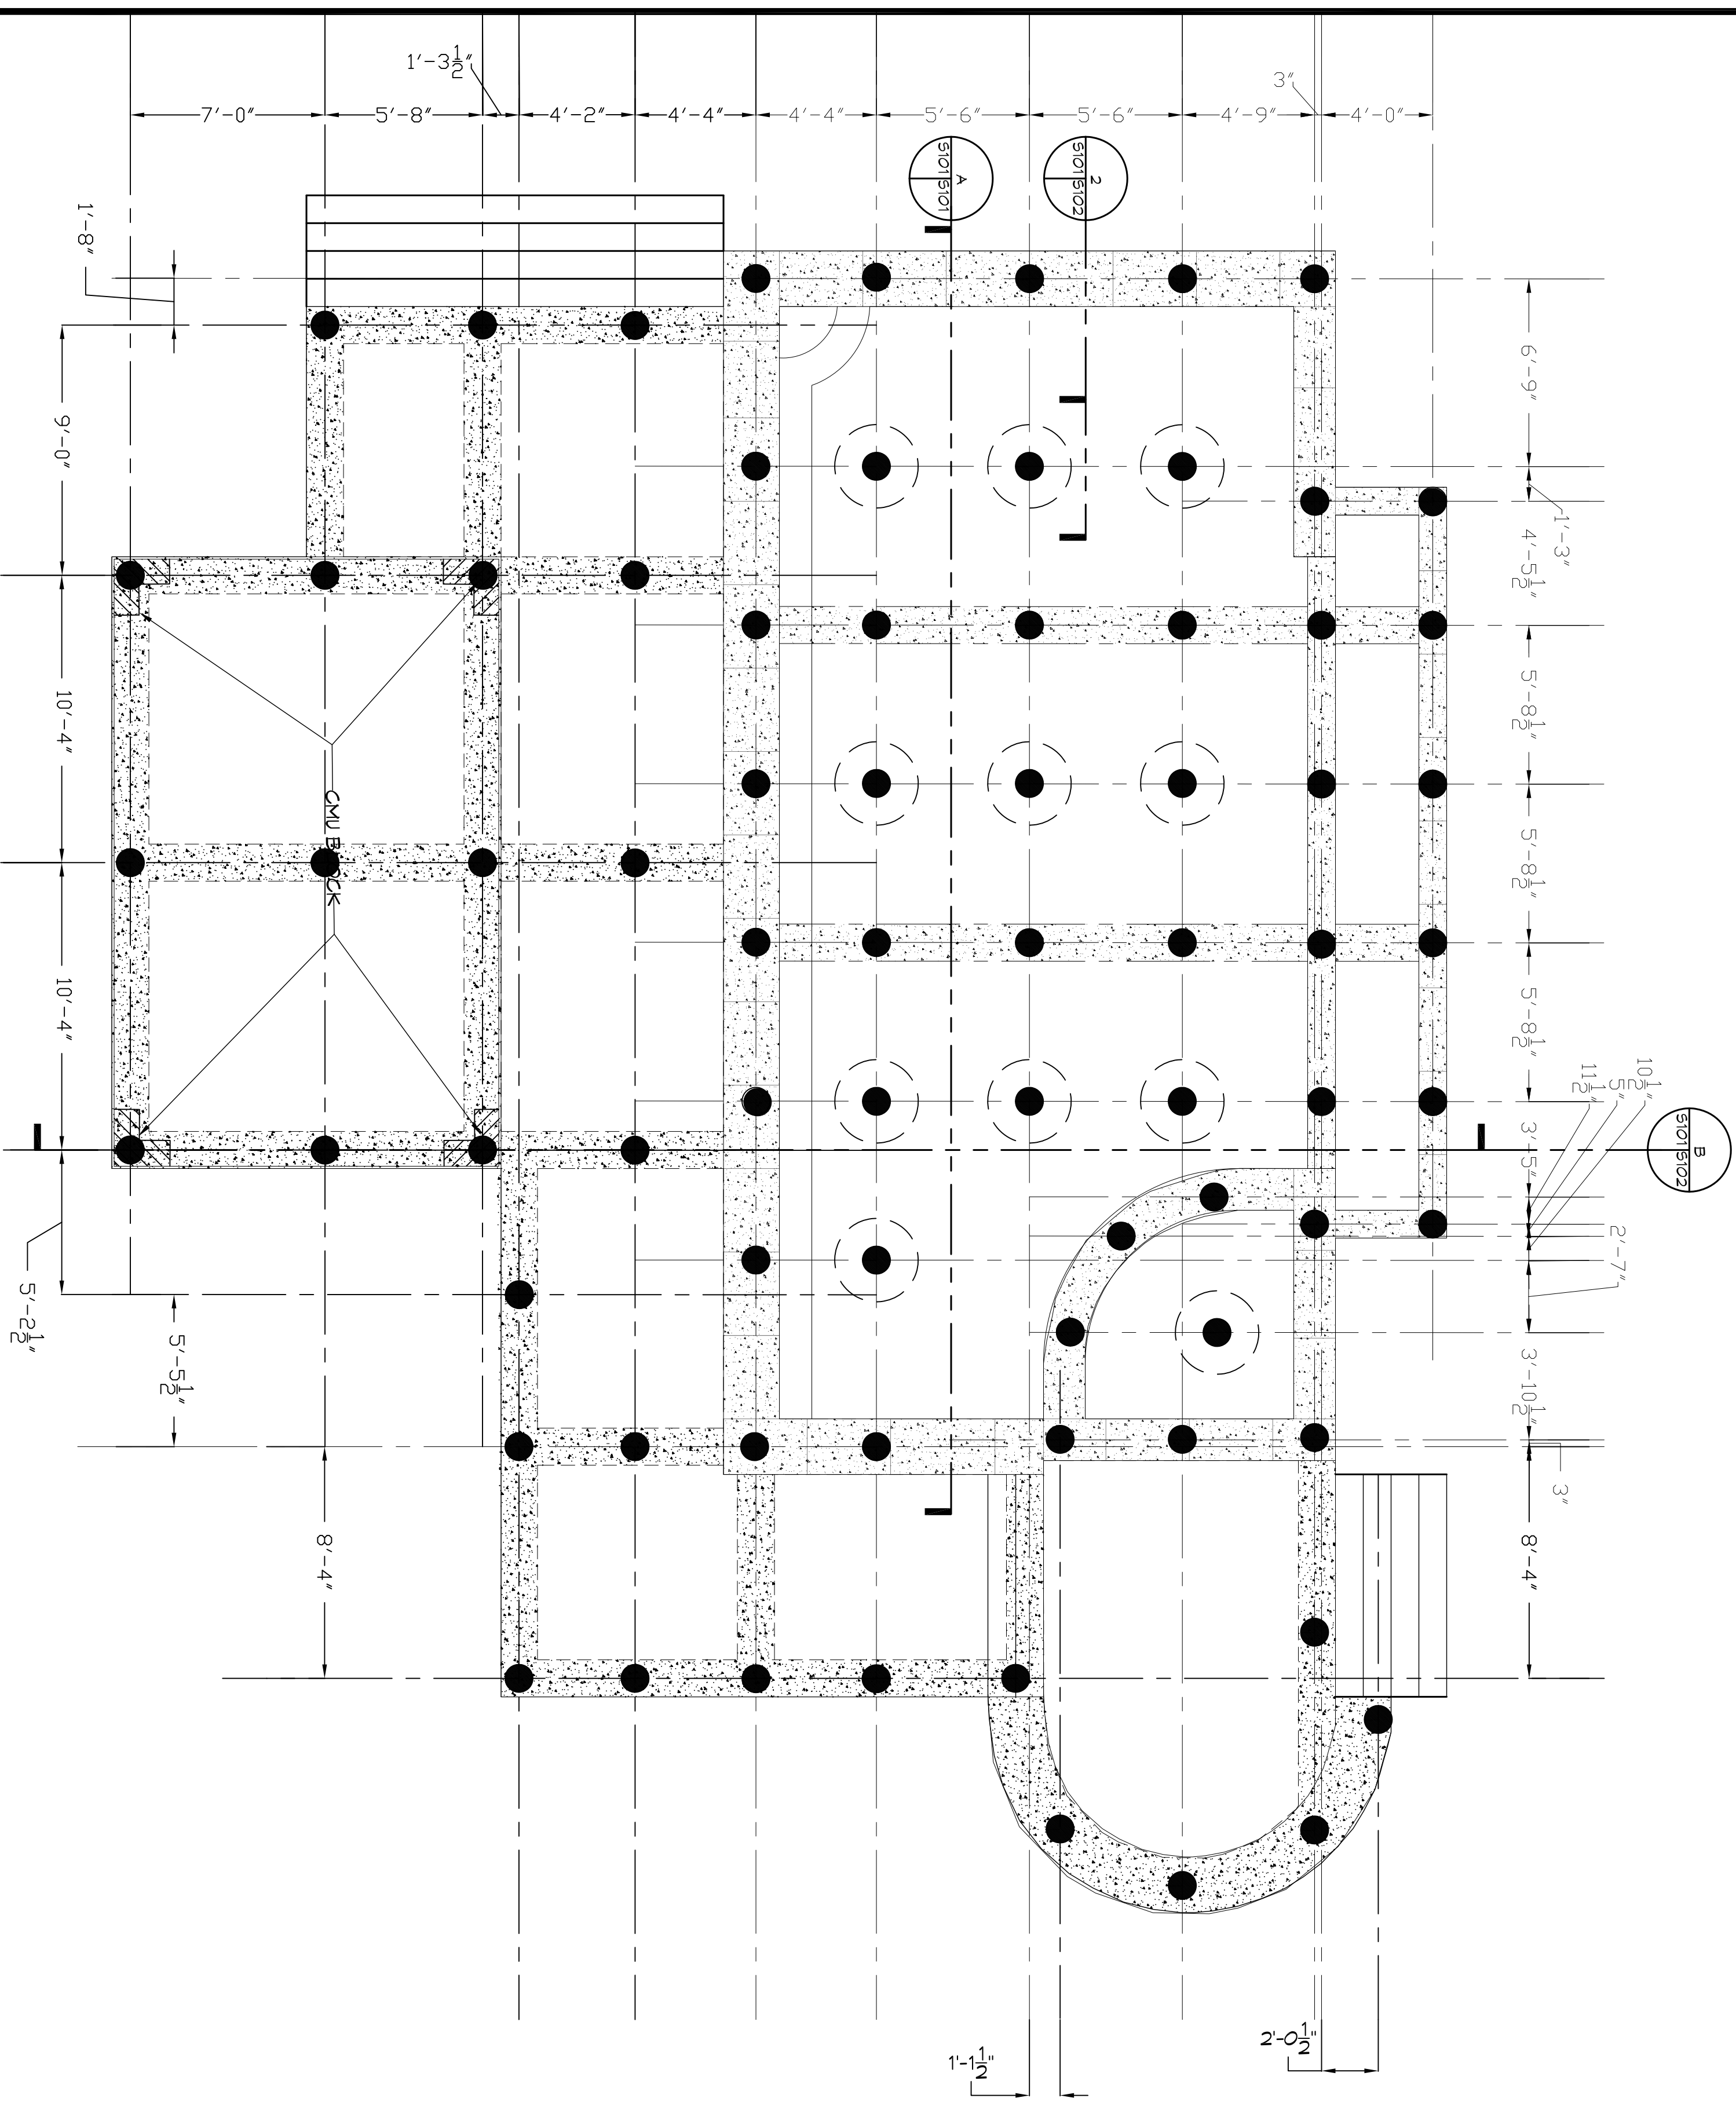

DAMMON
ENGINEERING, INC.
LOUISIANA & MISSISSIPPI

Chief Engineer: Brian Mistich, PE
554 Old Spanish Trail
Stidell, LA 70458
www.dammonengineering.com
info@dammonengineering.com
PH: 985.649.5832

| REVISIONS | | DATE |
|-----------|-------------|------|
| # | DESCRIPTION | |
| | | |
| | | |
| | | |
| | | |



NEW POOL & PAVILION
Steve & Laura McKinney
Lot C-2, Square A, Phase 2
Rigolets Estates
St. Tammany Parish, LA

JOB No: 2908 DATE: February 20, 2017
DRAWN BY: DPD CHECKED BY: CKD

The above drawings and specifications, design and all engineering registered hereby are and shall remain the property of Dammon Engineering, and no part thereof shall be copied, published or otherwise, in whole or in connection with any work or project other than the specific project for which they have been prepared and developed without written consent of Dammon Engineering. Please contact with these drawings in specifications that constitute the entire contract of acceptance of these specifications.

SHEET No: 1 of 2
DRAWING NUMBER:
S101
SHEET TITLE:
POOL AND DECK PILING PLAN