


SOUTH WING

NORTH WING

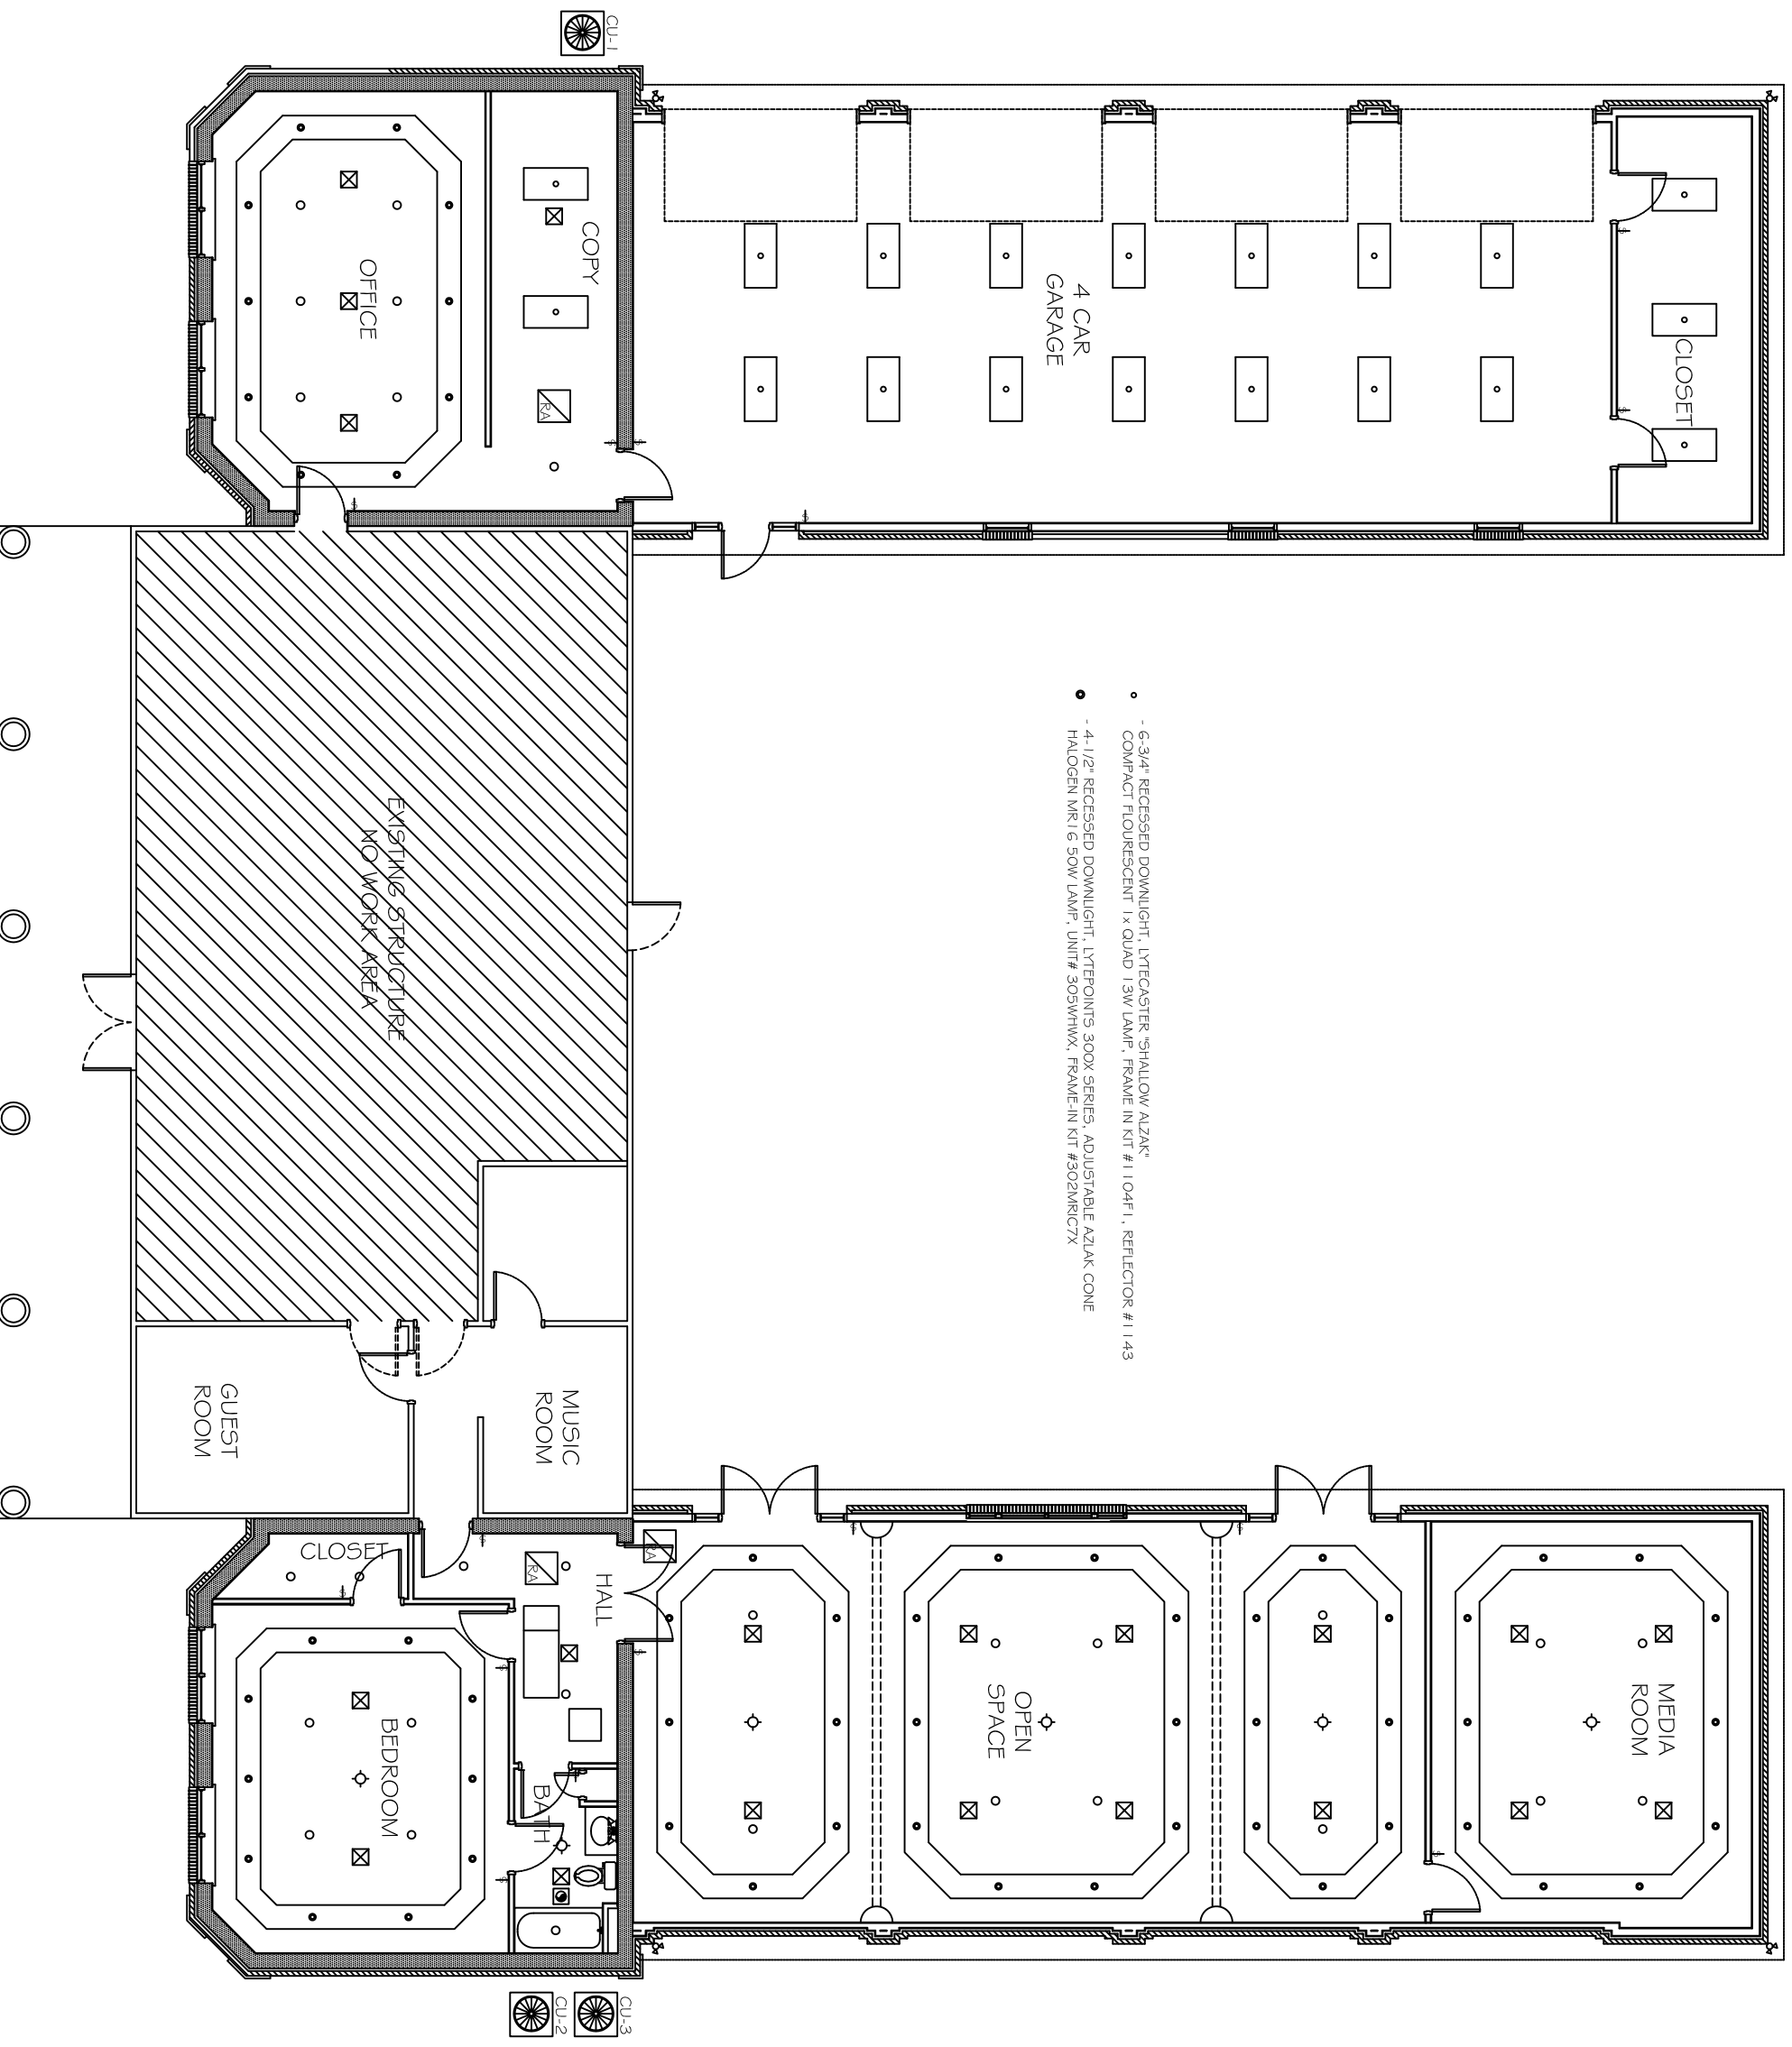

- 6-3/4" RECESSED DOWNLIGHT, LYTECASTER "SHALLOW AZLAK" COMPACT FLUORESCENT 1 X QUAD 13W LAMP, FRAME IN KIT # 1104F1, REFLECTOR # 1143
- 4-1/2" RECESSED DOWNLIGHT, LYTEPOINTS 300X SERIES, ADJUSTABLE AZLAK CONE HALOGEN MR16 50W LAMP, UNIT# 305WHUX, FRAME IN KIT #302MRCTX

EXISTING STRUCTURE
NO WORK AREA

OFFICE

COPY

4 CAR
GARAGE

CLOSET

GUEST
ROOM

MUSIC
ROOM

CLOSET

HALL

BATH

BEDROOM

MEDIA
ROOM

OPEN
SPACE

CU-1

CU-2
CU-3