




AREAS:	
1 ST FLOOR LIVING	2,200 sqft
2 ND FLOOR LIVING	593 sqft
GARAGE	578 sqft
PORCHES	523 sqft
TOTAL UNDER ROOF	3,894 sqft

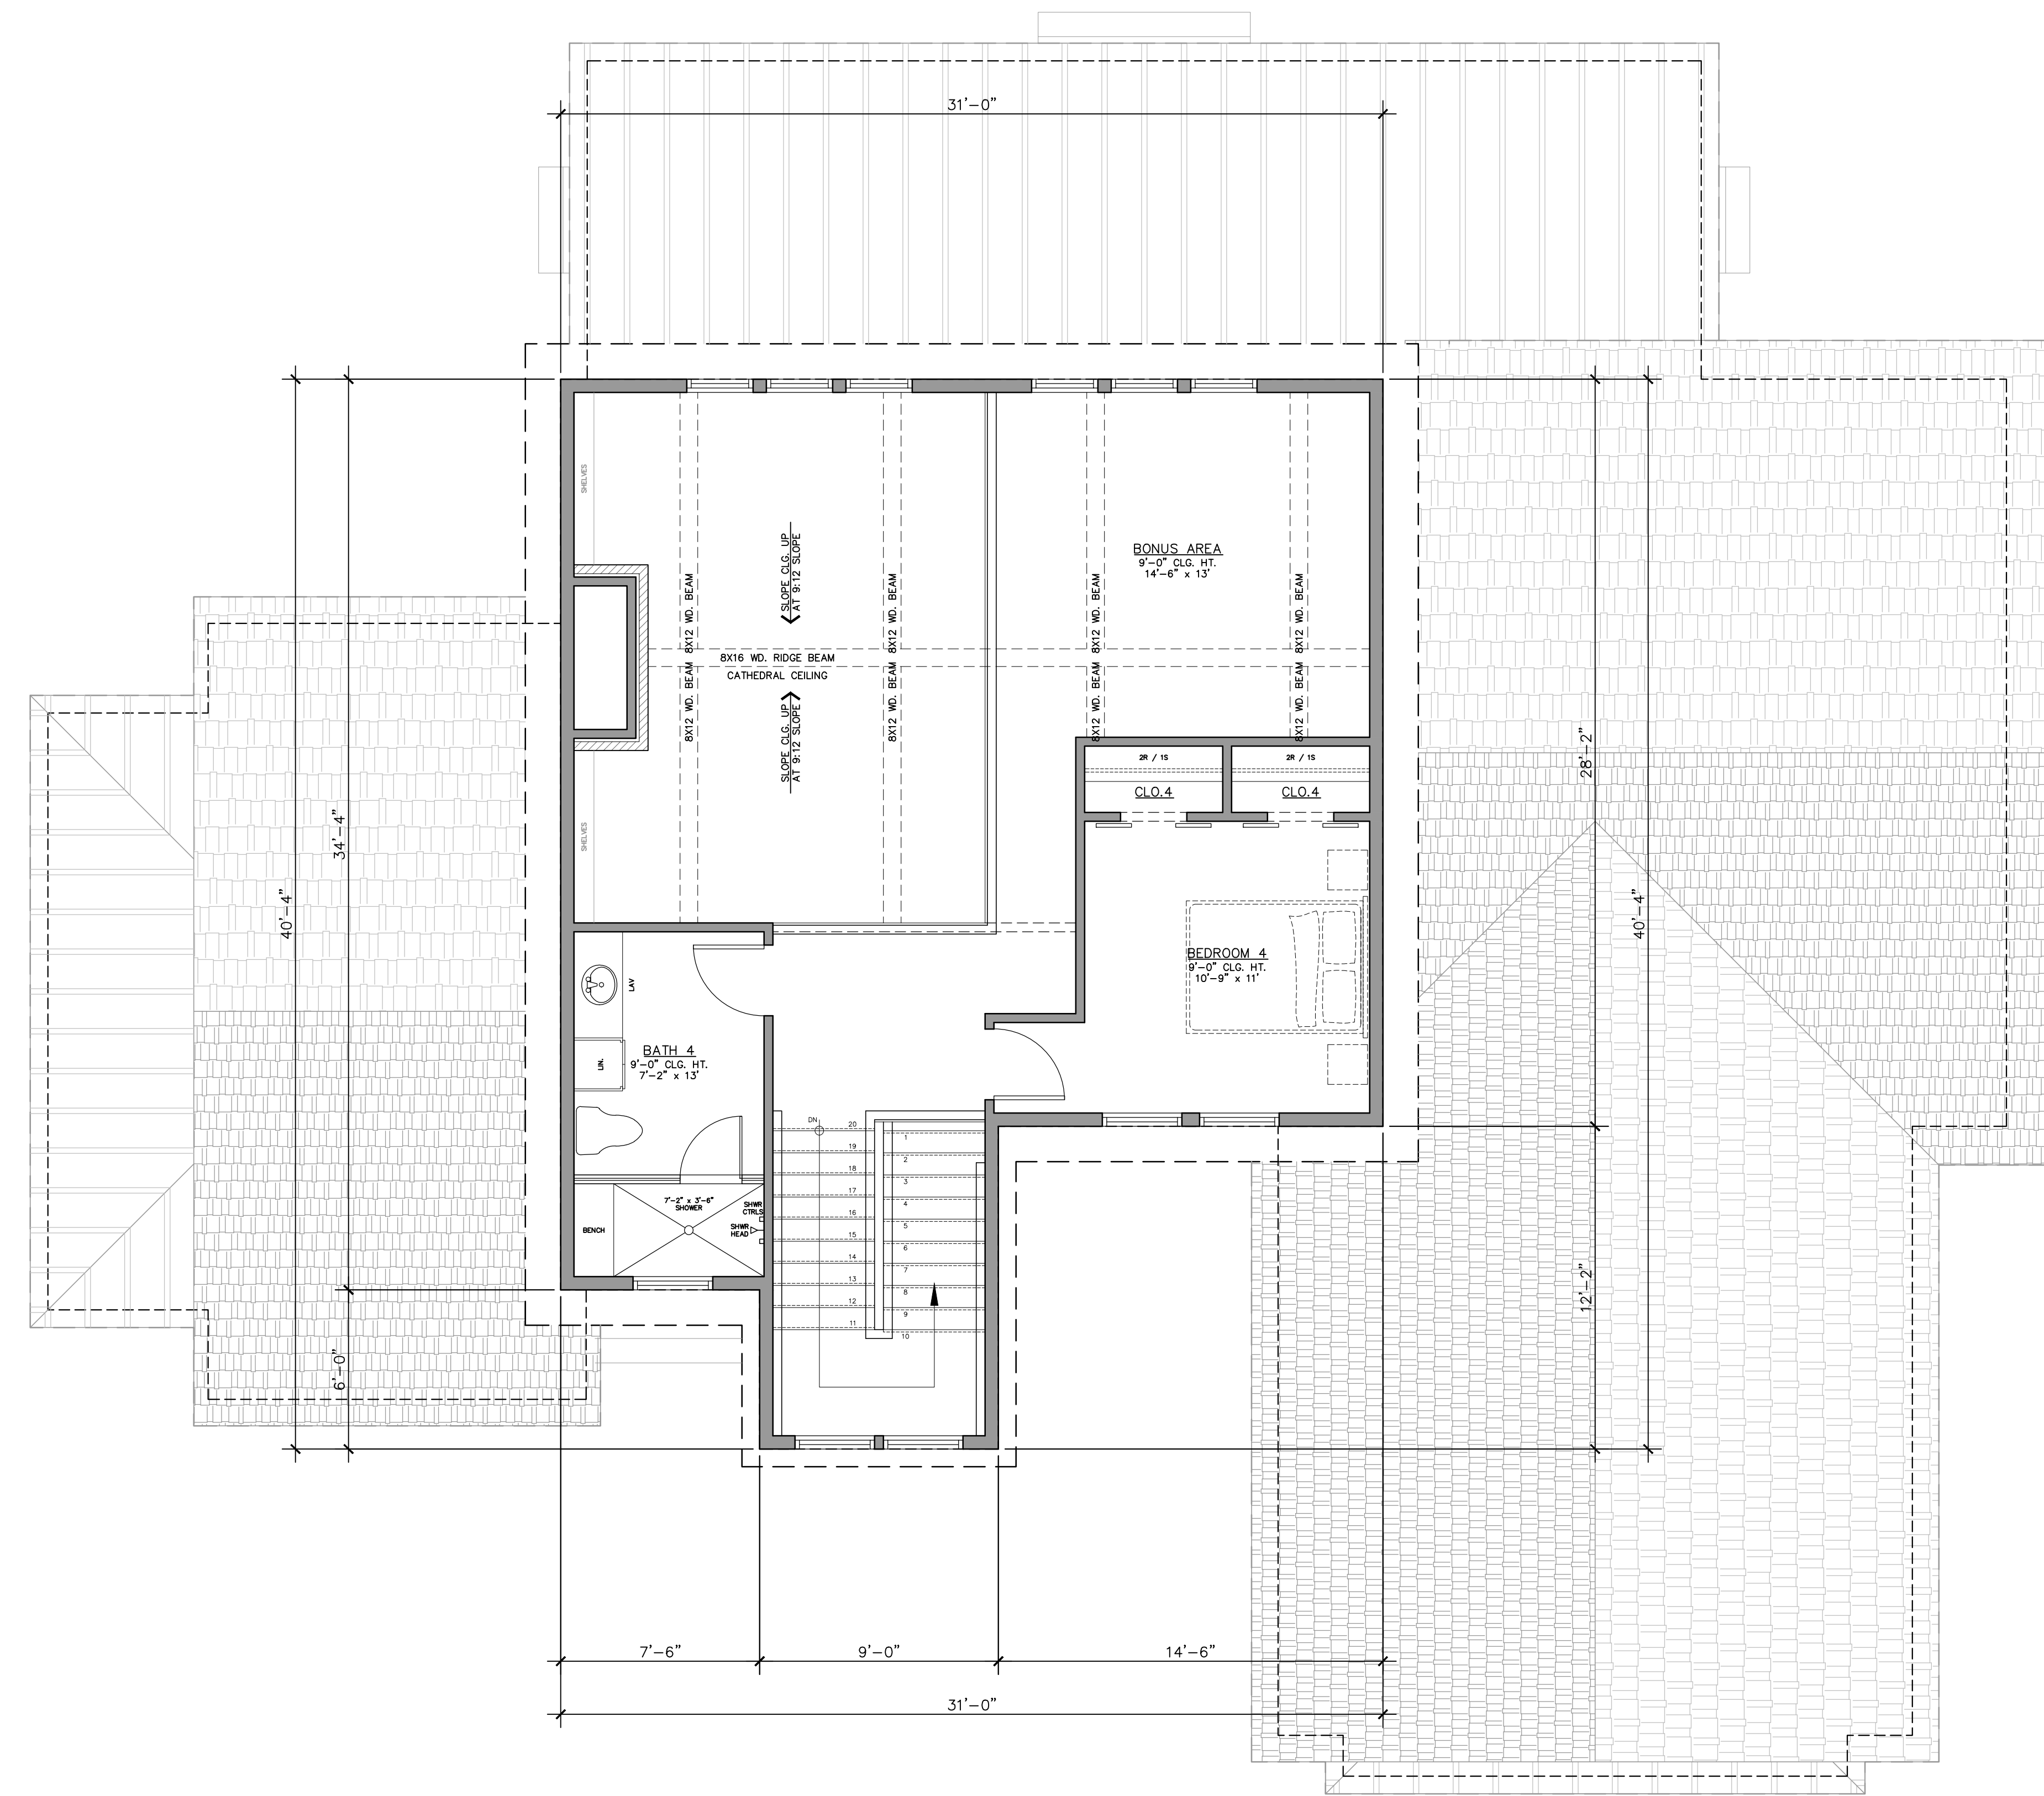

2nd Floor Plan
 1/4" = 1'