


REAR ELEV.

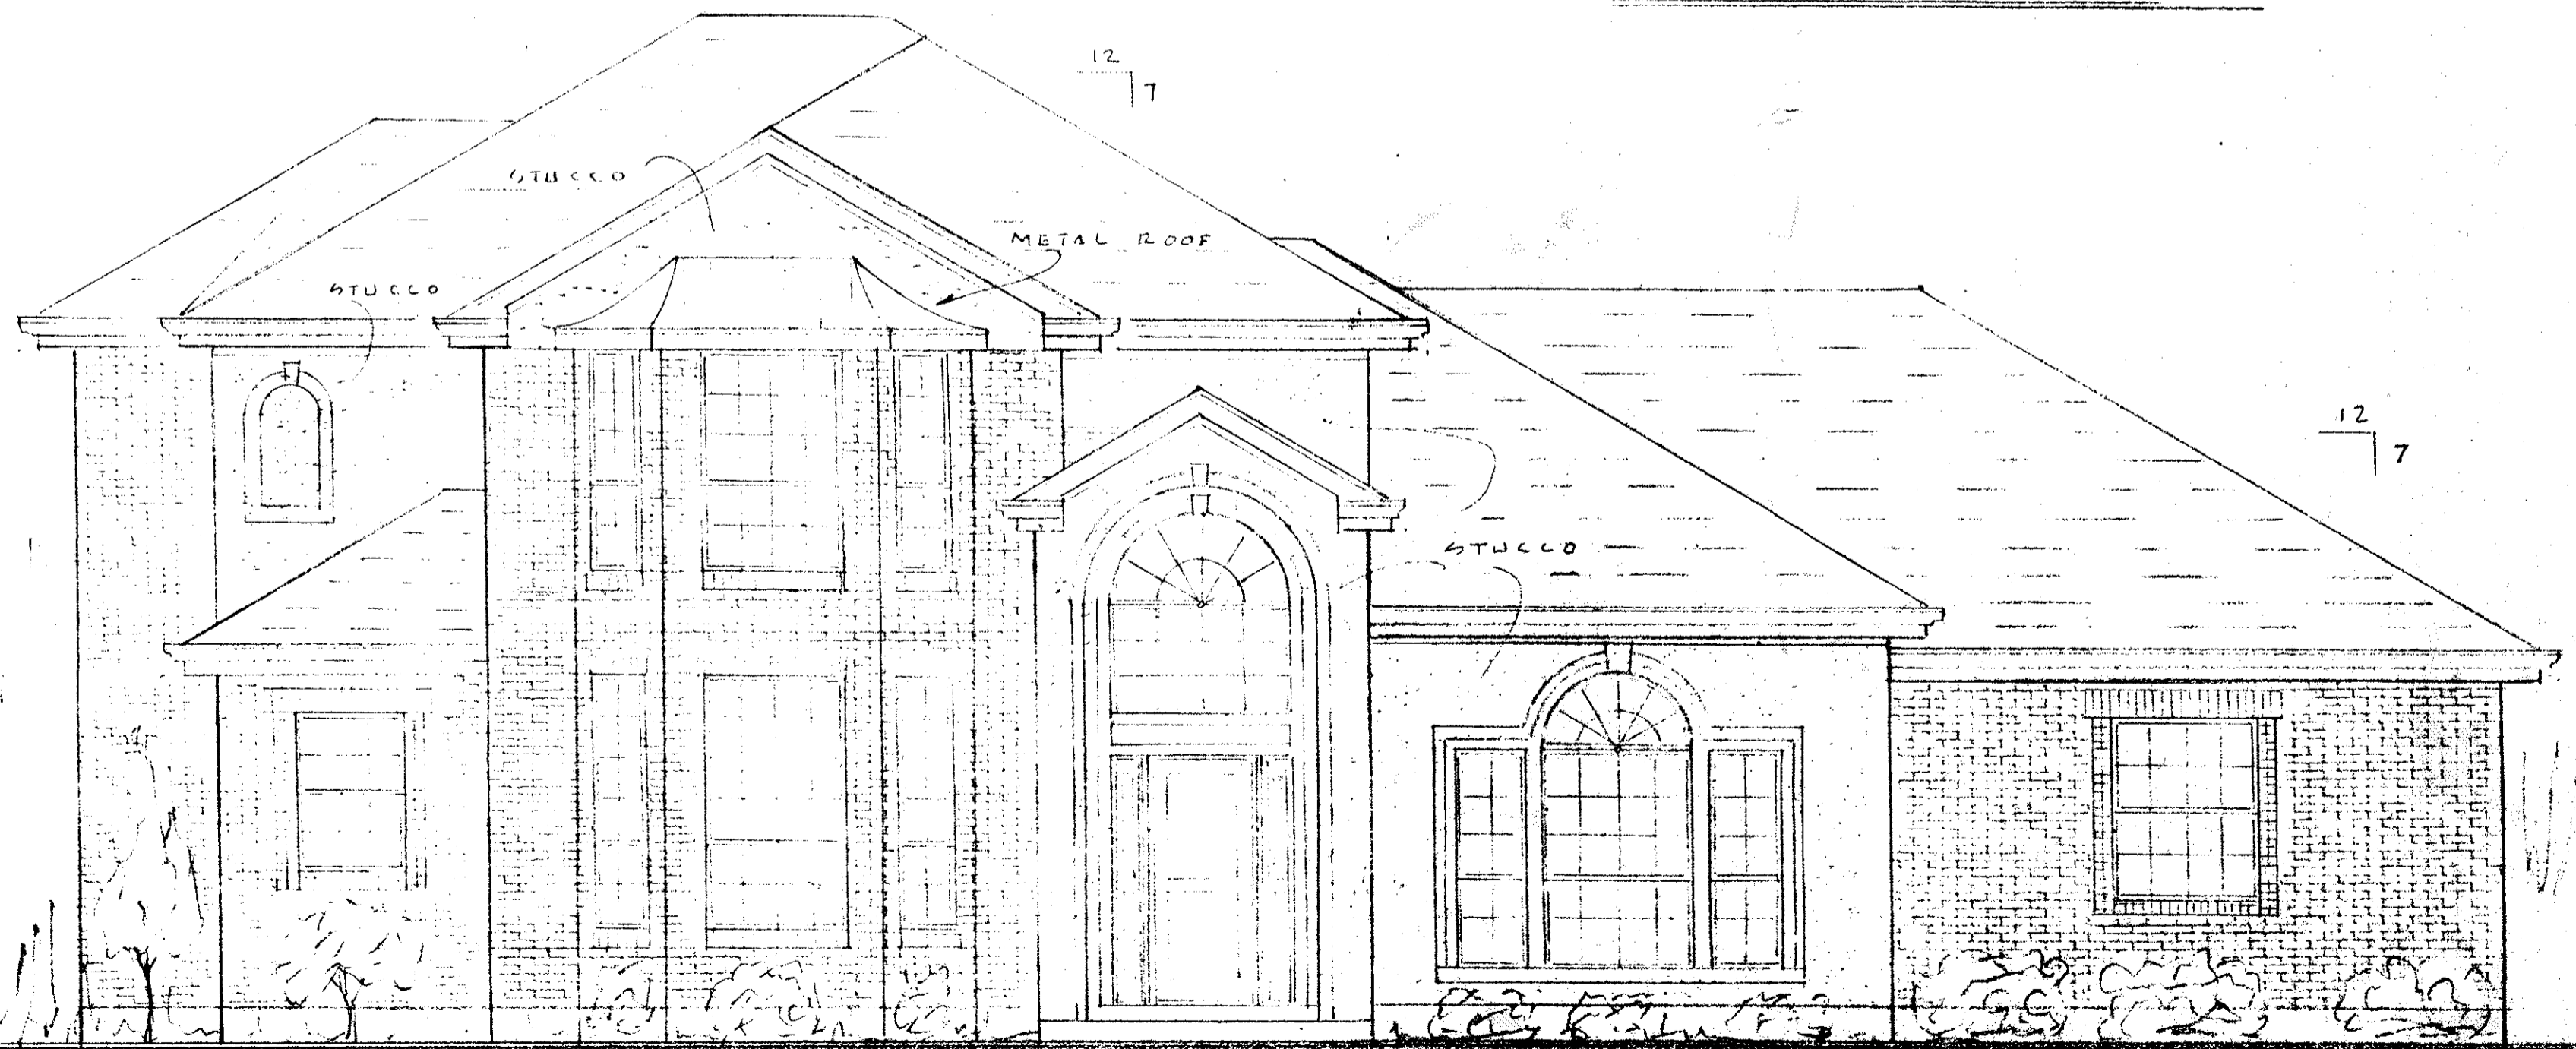

FRONT ELEV. 1/4"

LARRY DBA TRUMBATURI		LULLON & COLOMBO RESIDENCE		
L & L DRAFTING LLC.		DATE	JOB NO.	SHEET
279-3508		3-3-00	4641	5 OF 7