


RIGHT ELEV.

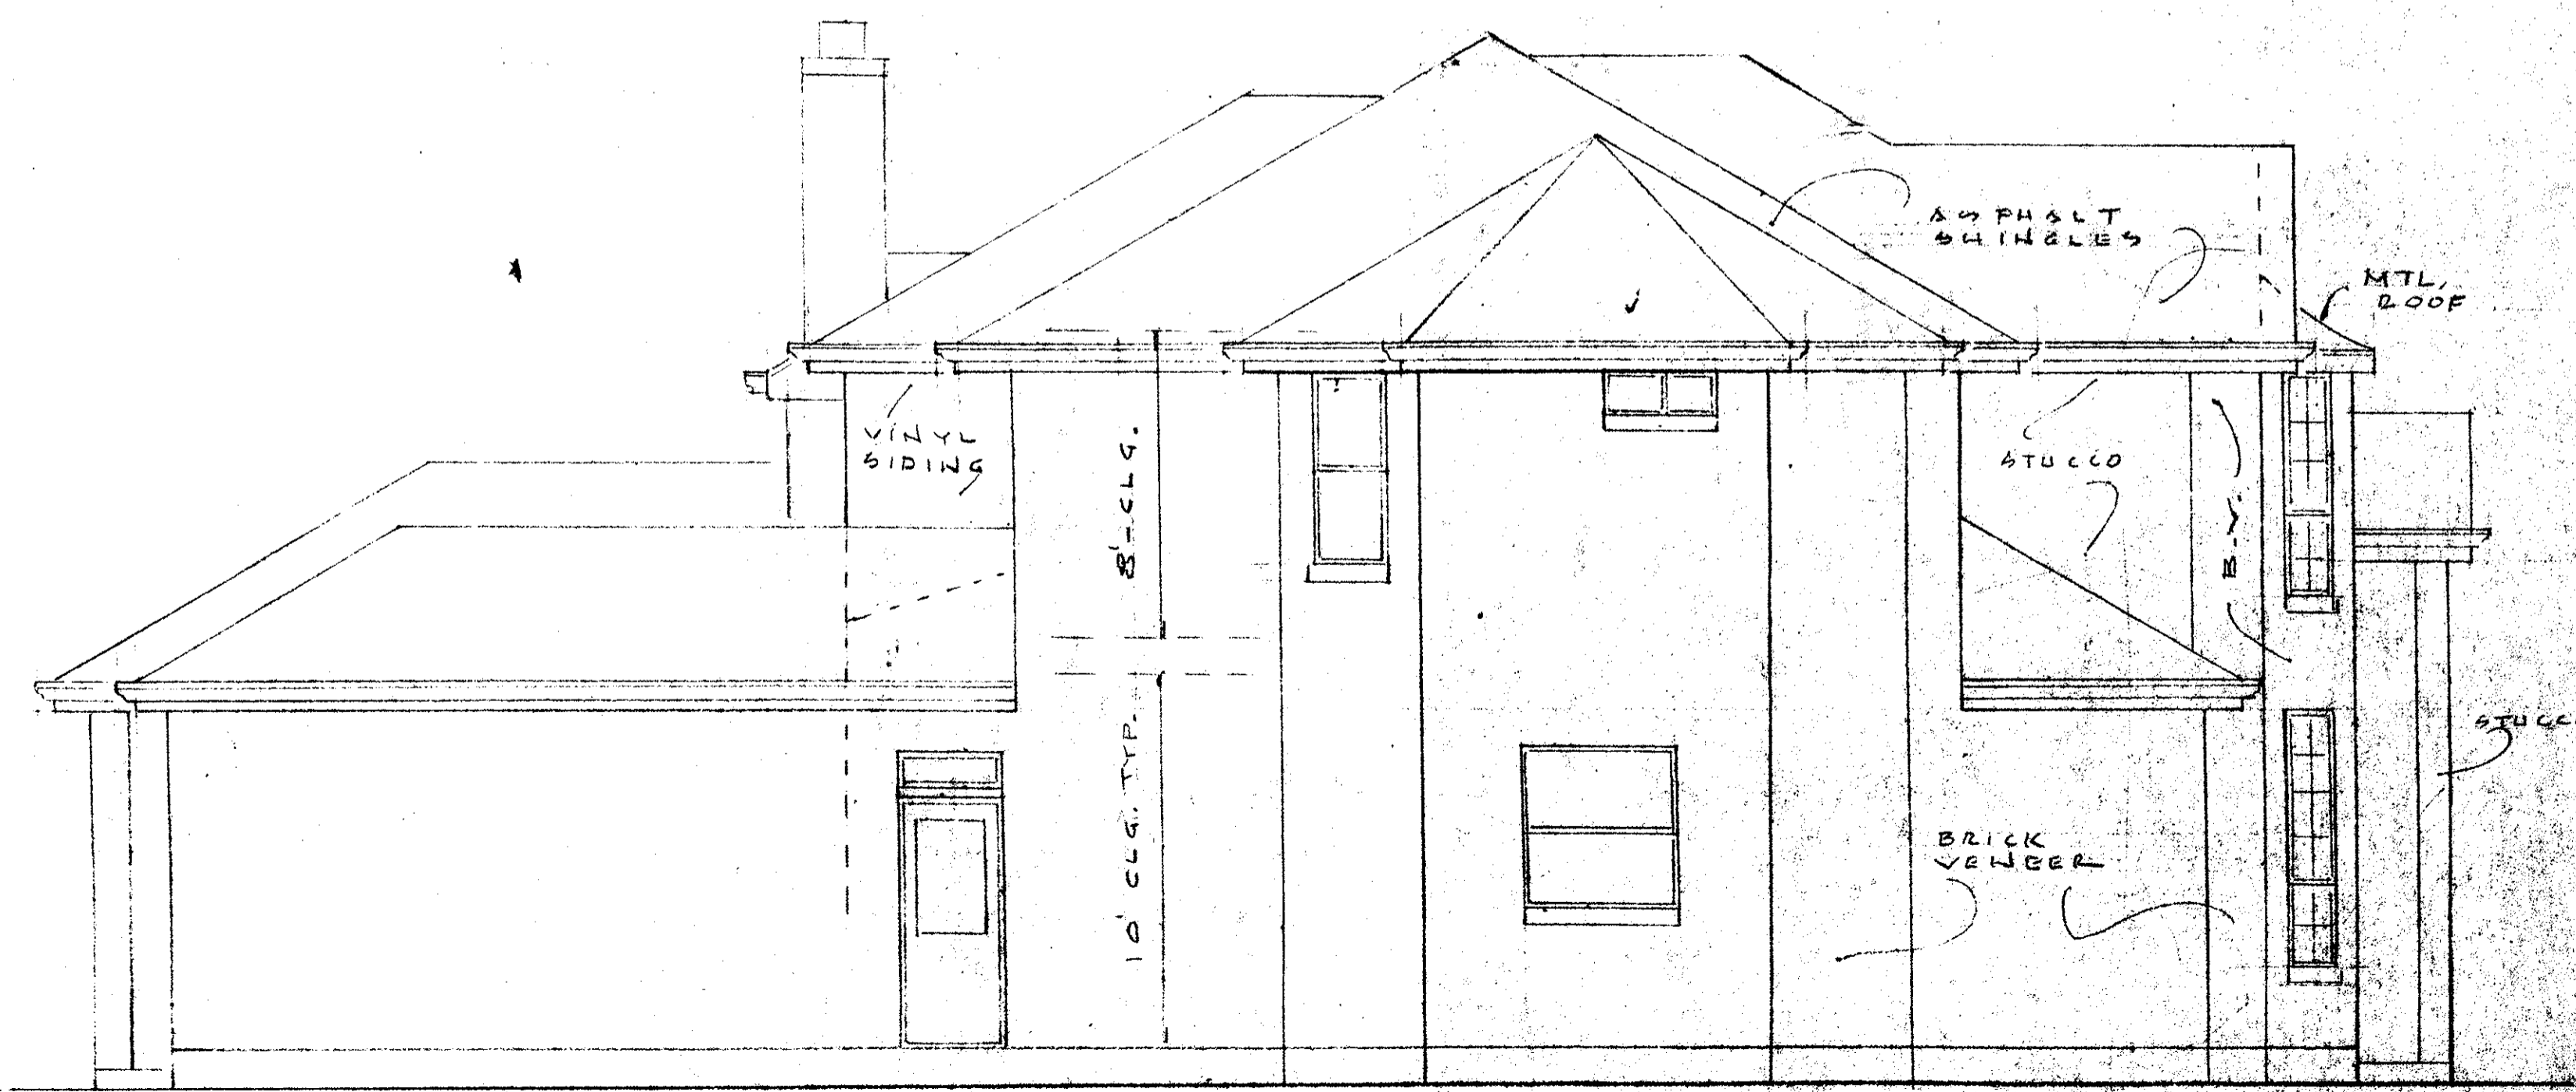

LEFT ELEV. 1/4"

| | | | | | |
|-----------------------|--|----------------------------|---------|-------|----|
| LARRY DBA TRUMBATURI | | LILLON & COLOMBO RESIDENCE | | | |
| L & L DRAFTING L.L.C. | | DATE | JOB NO. | SHEET | OF |
| 279-3508 | | 3-3-00 | 4641 | 6 | 7 |