


HUKO

COURT

KALIPEKONA WAY

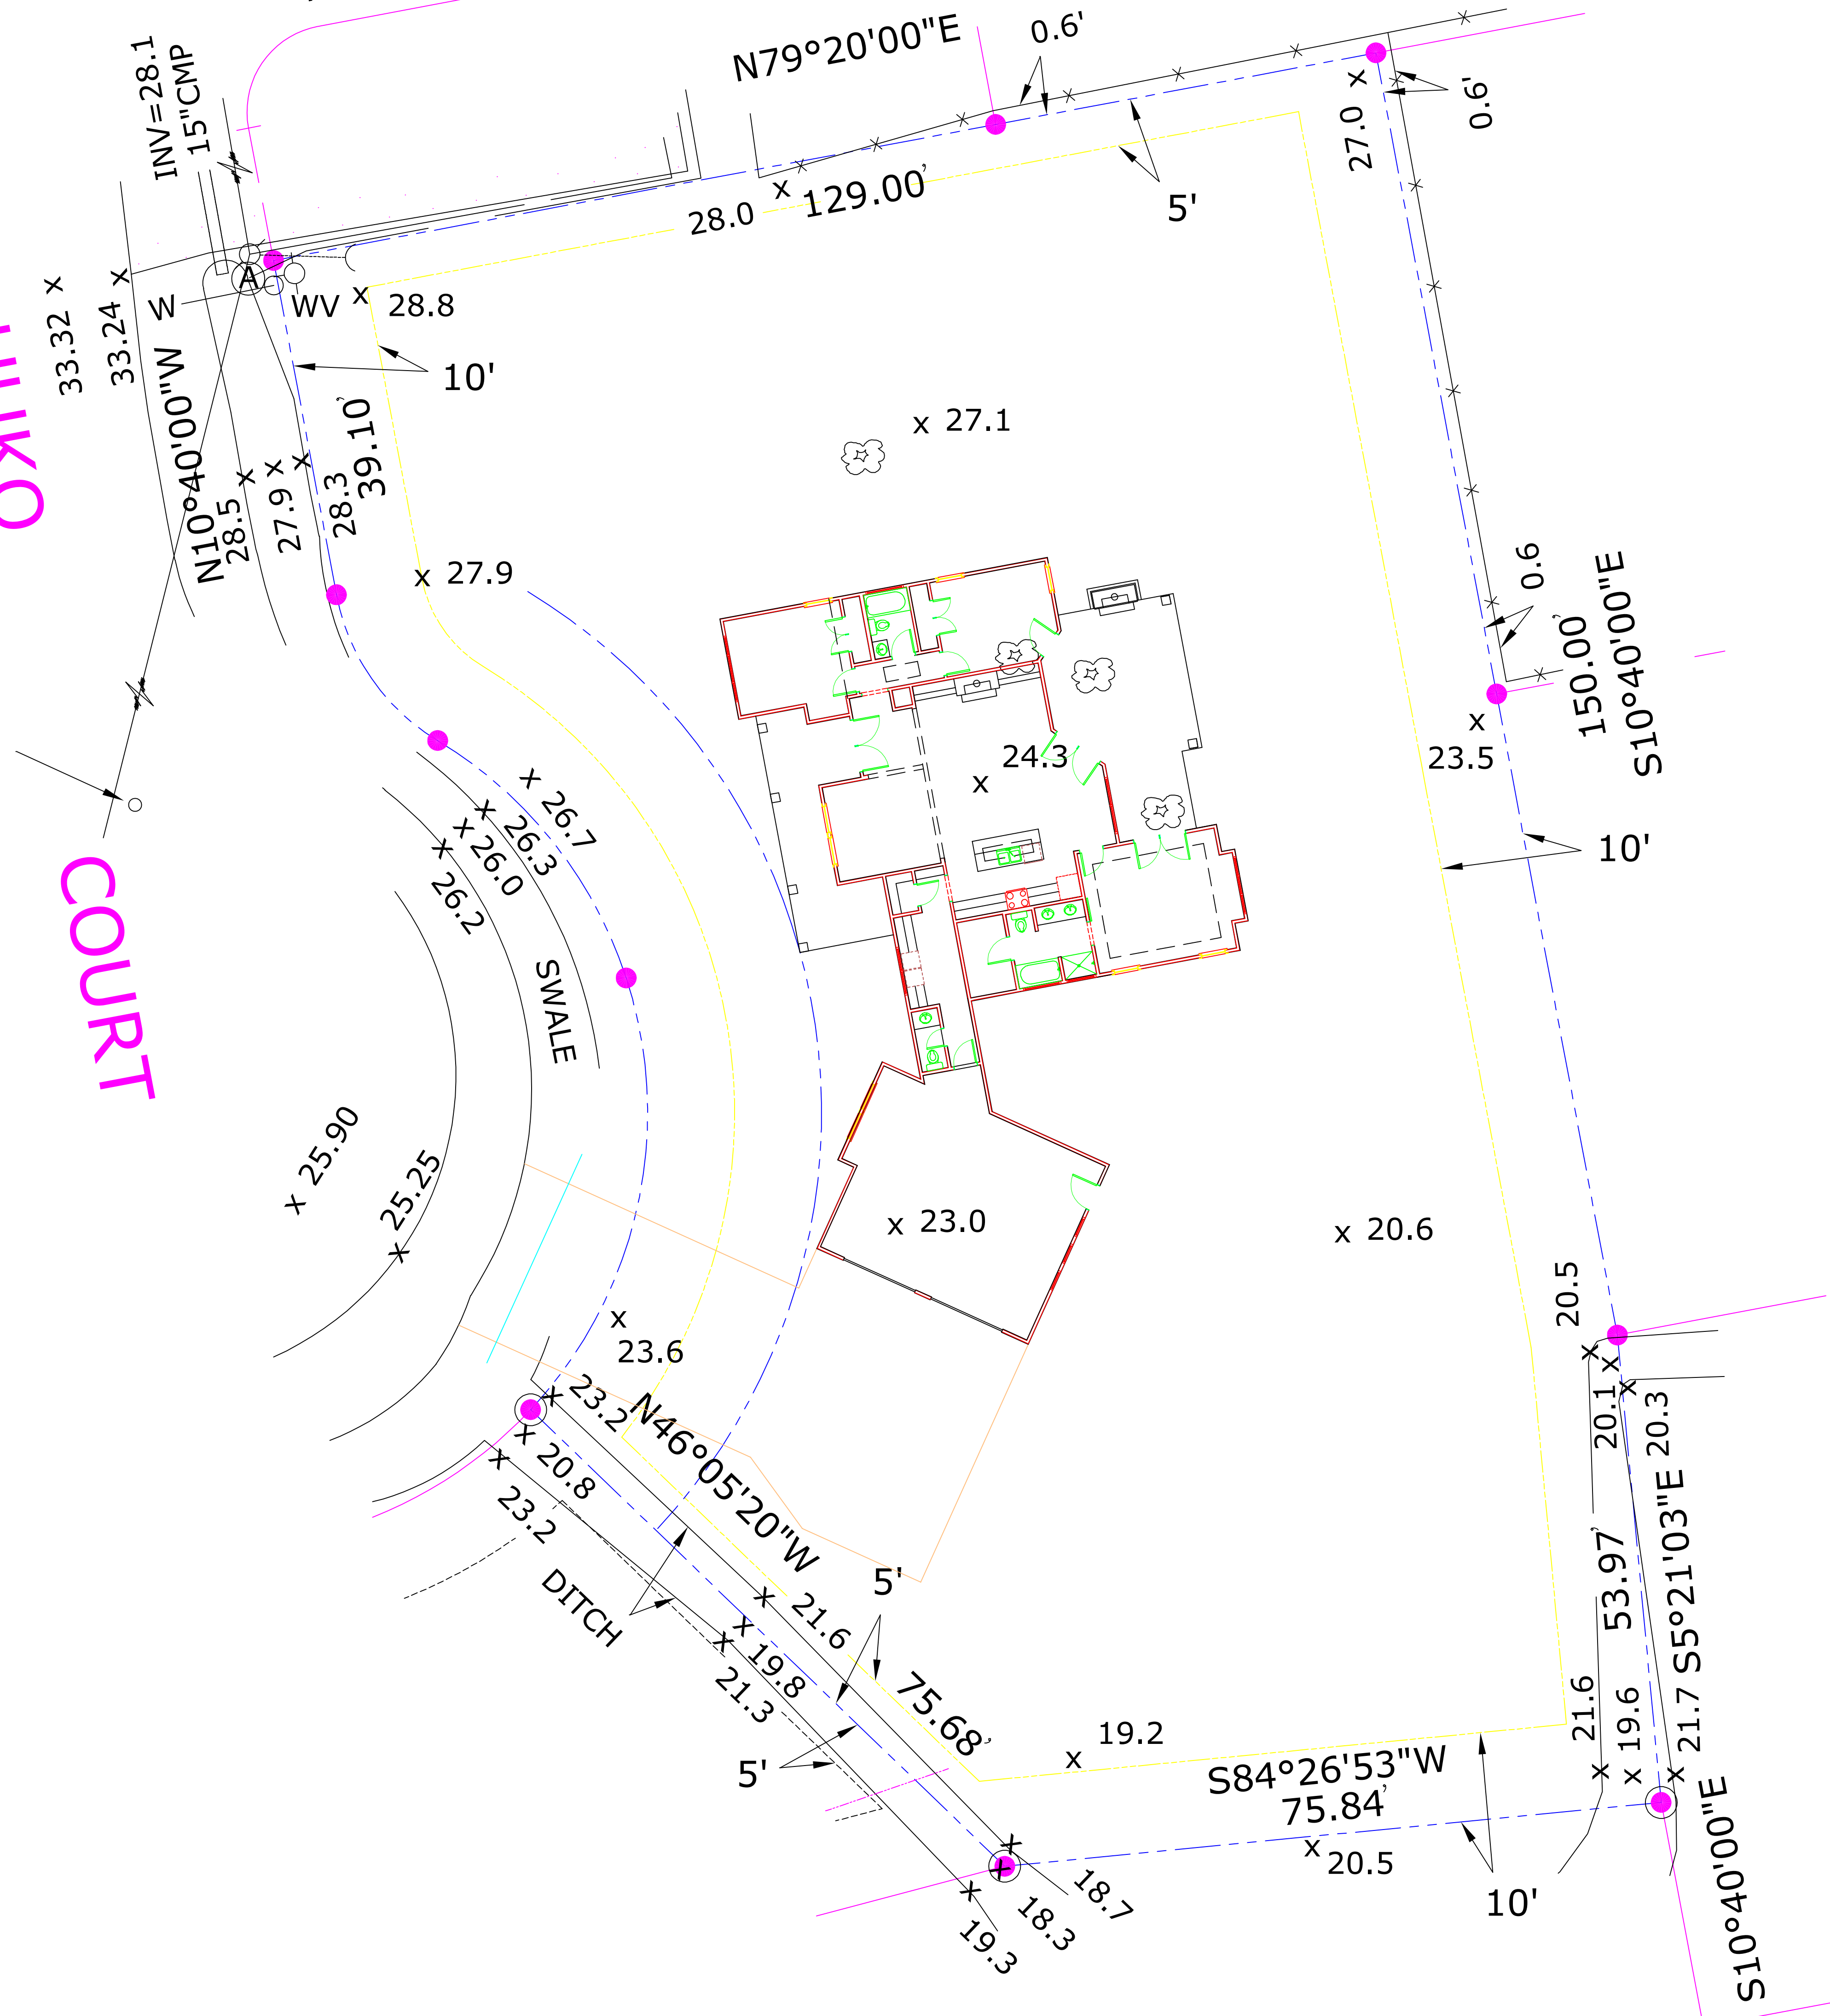

INV=28.1
15" CMP

WV

SWALE

DITCH

N79°20'00"E

N10°40'00"W

N46°05'20"W

S84°26'53"W

S10°40'00"E

S10°40'00"E

129.00'

75.68'

75.84'

150.00'

53.97'

20.3'

33.32 x

33.24 x

28.5 x

27.9 x

28.3 x

39.10'

27.9 x

26.7 x

26.3 x

26.0 x

25.90 x

25.25 x

27.9

x 27.1

x 24.3

x 23.0

x 20.6

20.5

20.1 x

20.3

28.0 x

28.8

0.6'

5'

27.0 x

0.6'

23.5 x

0.6

10'

5'

5'

5'

10'

18.3

18.7

19.3

x 20.5

x 21.6

x 19.6

x 21.7

S55°21'03"E

