
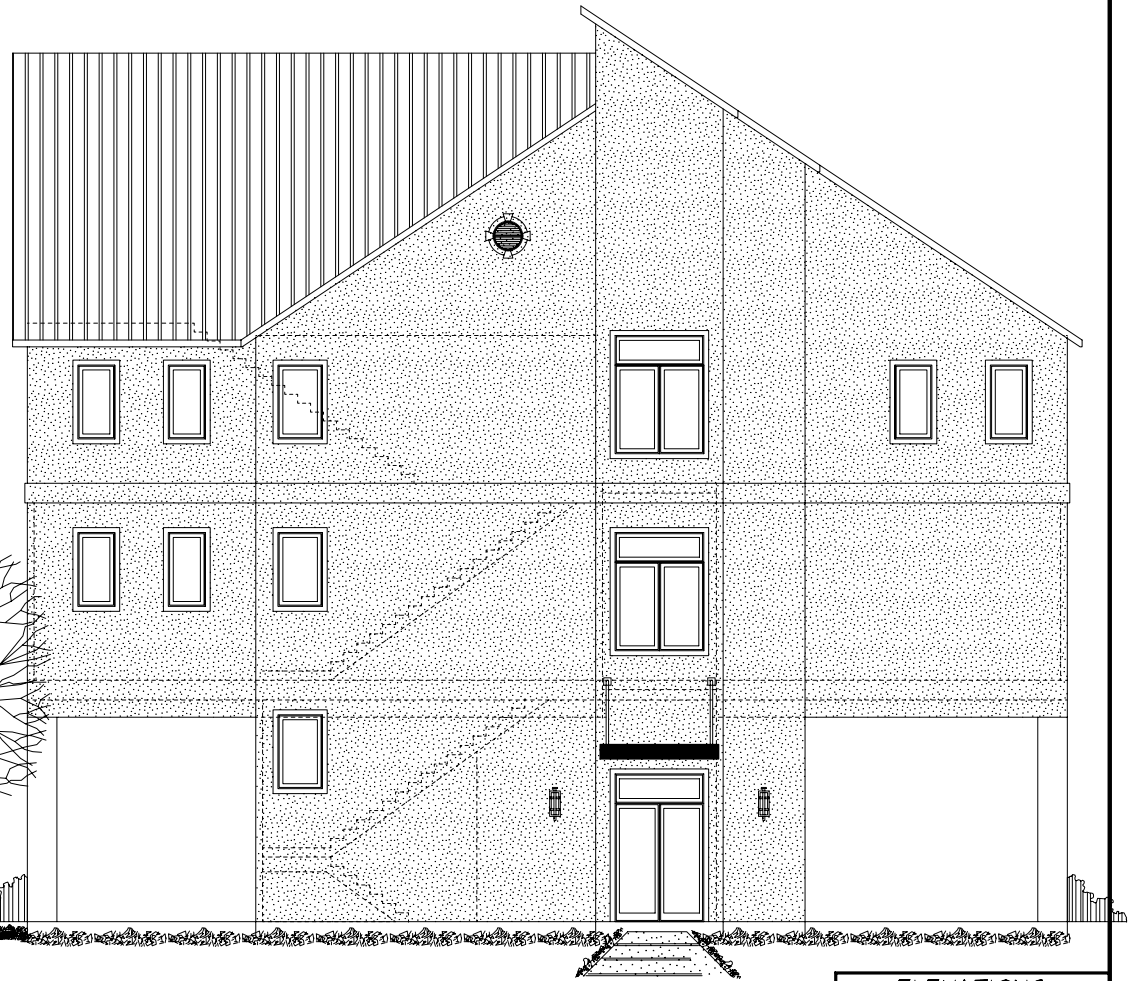


REAR ELEVATION
SCALE 1/8" = 1'-0"

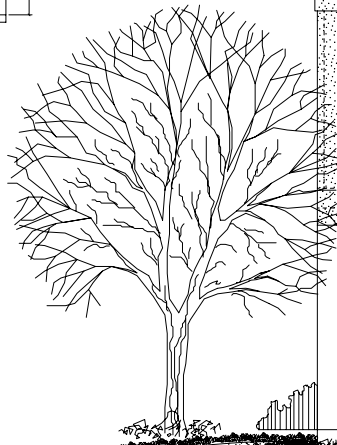

FRONT ELEVATION
SCALE 1/4" = 1'-0"

NOTES

1. VINYL SIDING SHALL MEET THE REQUIREMENTS OF THE BIC 402.5. USE CERTAINEED MAINSTREET DOUBLE 4" SIDING OR EQUAL TO MEET CODE BIC 402.5. B
2. FIBER CEMENT SIDING SHALL MEET THE REQUIREMENTS OF BIC 402.5, 402.5.1 & 402.5.1 (HARDPLANK OR EQUAL)
3. EXHAUST VENTILATION
VENTILATION OPENINGS ARE REQUIRED WITHIN 3 FEET OF EACH CORNER OF THE BUILDING THE MINIMUM NET AREA OF VENTILATION OPENINGS SHALL NOT BE LESS THAN 1 SQUARE FOOT PER EACH 50 SQUARE FEET OF UNDER-FLOOR SPACE AREA.

ELEVATIONS
& SECTION

DEBRA WOOD
DONALD & DEBRA WOOD, GR.
57446 MAINEGRA ROAD
ST. TAMMANY PARISH, LA

DATE

3-29-12

DesignTech
Residential Planners, Inc.
St. Tammany Parish, LA.
COVINGTON 985-871-7211 SLIDELL 985-847-0600

CHSE	LIVING	AREA T.O.	PERM
C4	5993	6531	9895

BY	CHKD	DATE
DMH	JWM	~

©Copyright 2012, as indicated used by DesignTech Residential Planners, Inc.
ALL RIGHTS RESERVED.

EMAIL: houssplanners@designtechusa.com

A-2.1