




Front Section

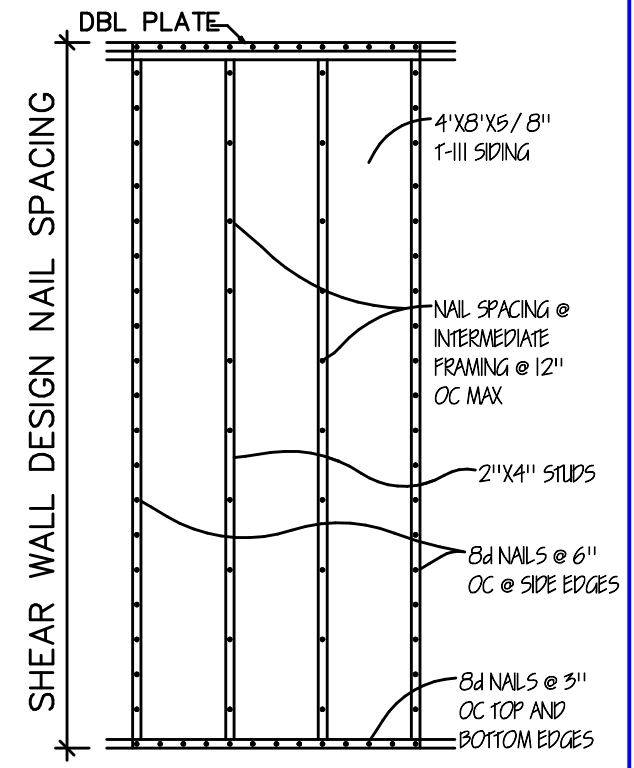

PLYWOOD SHEATHING PANELS SHALL OVERLAP THE TOP MEMBER AND THE BOTTOM PLATE BY 1 1/2" AND A SINGLE ROW OF FASTENERS SHALL BE PLACED 3/4" FROM PANEL EDGE.
WALL SHEATHING ATTACHMENT

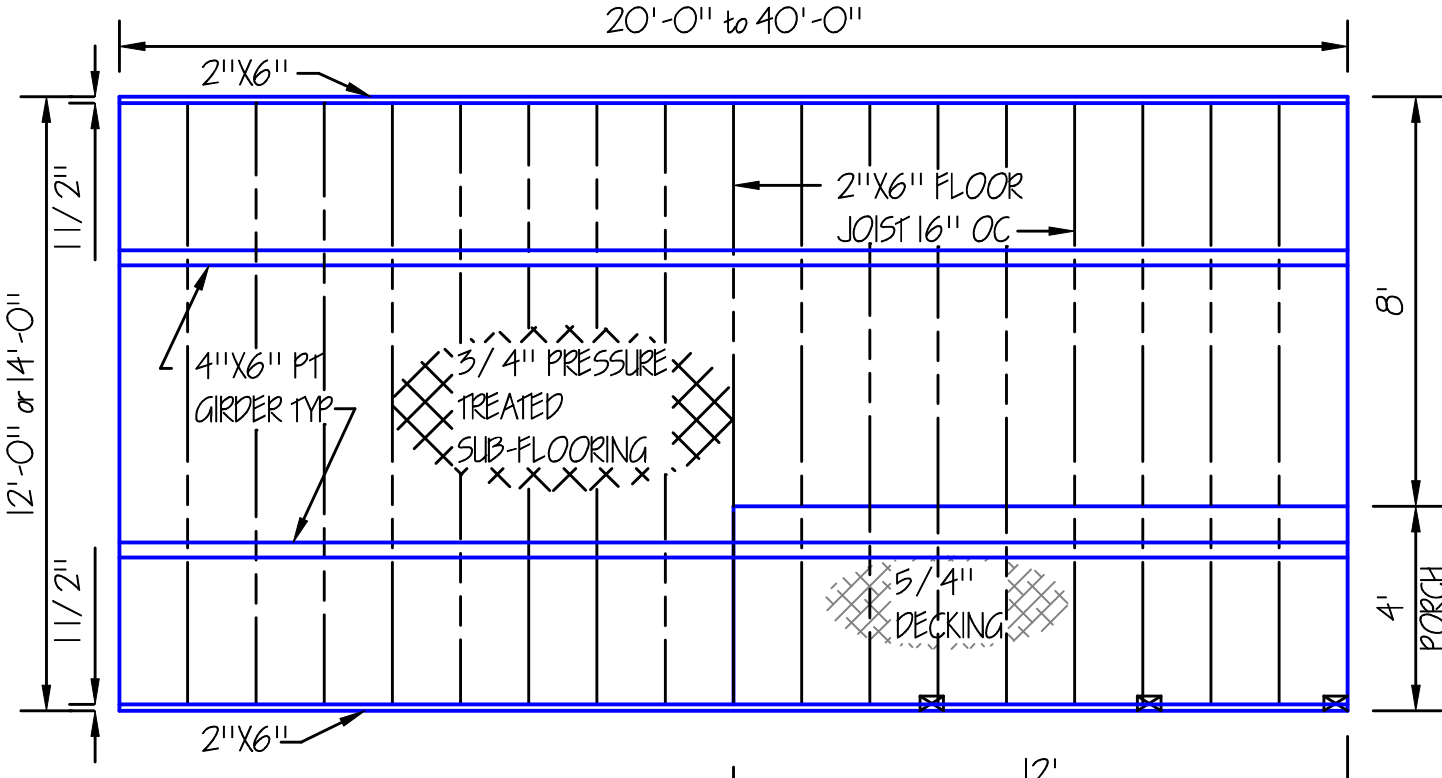

Floor Framing

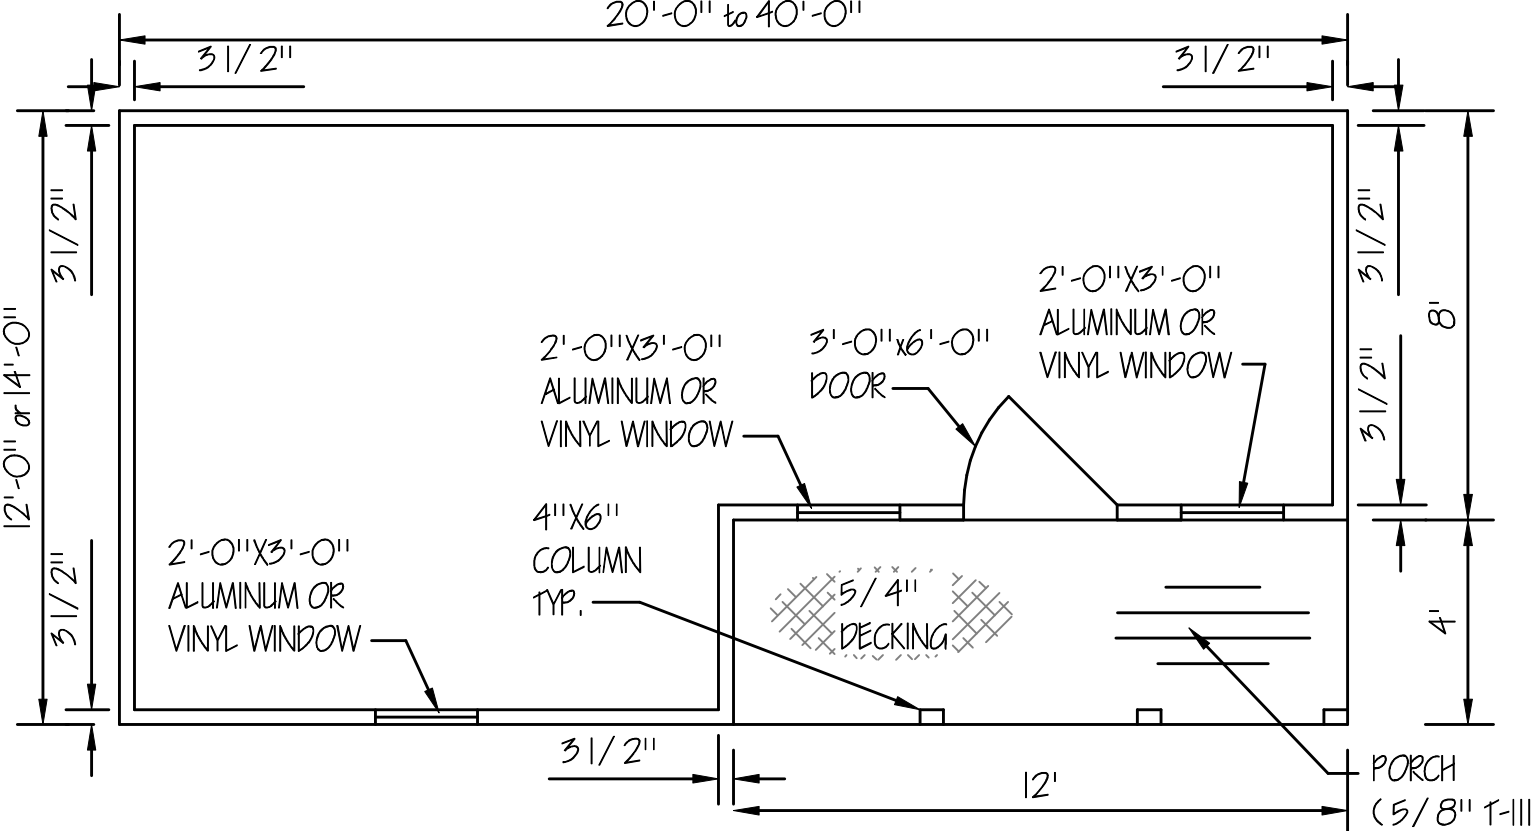

Floor Plan

WIND CERTIFICATION
 WIND EXPOSURE CATEGORY 'C'
 BASIC WIND SPEED (3 SECOND GUST) 150 M.P.H.

CORNER PORCH LOFTED BARN CABIN



4210 Stewart Lane
 Perkinston, MS 39573
 228/255-5259

doug's
 plan
 Service

GRACELAND PROPERTIES LLC
 P.O. BOX 665
 CUNNINGHAM, KY 42035
 601 - 799 - 4545

Copyright (C) 2008 by Graceland Properties LLC
 All Rights Reserved, including the rights of reproduction in whole or in part in any form.