


EDGE PROTECTION & HANDRAIL EXTENSION

ADA DOORS

TYPICAL HCP BATHROOM
SCALE: 1/4" = 1'-0"

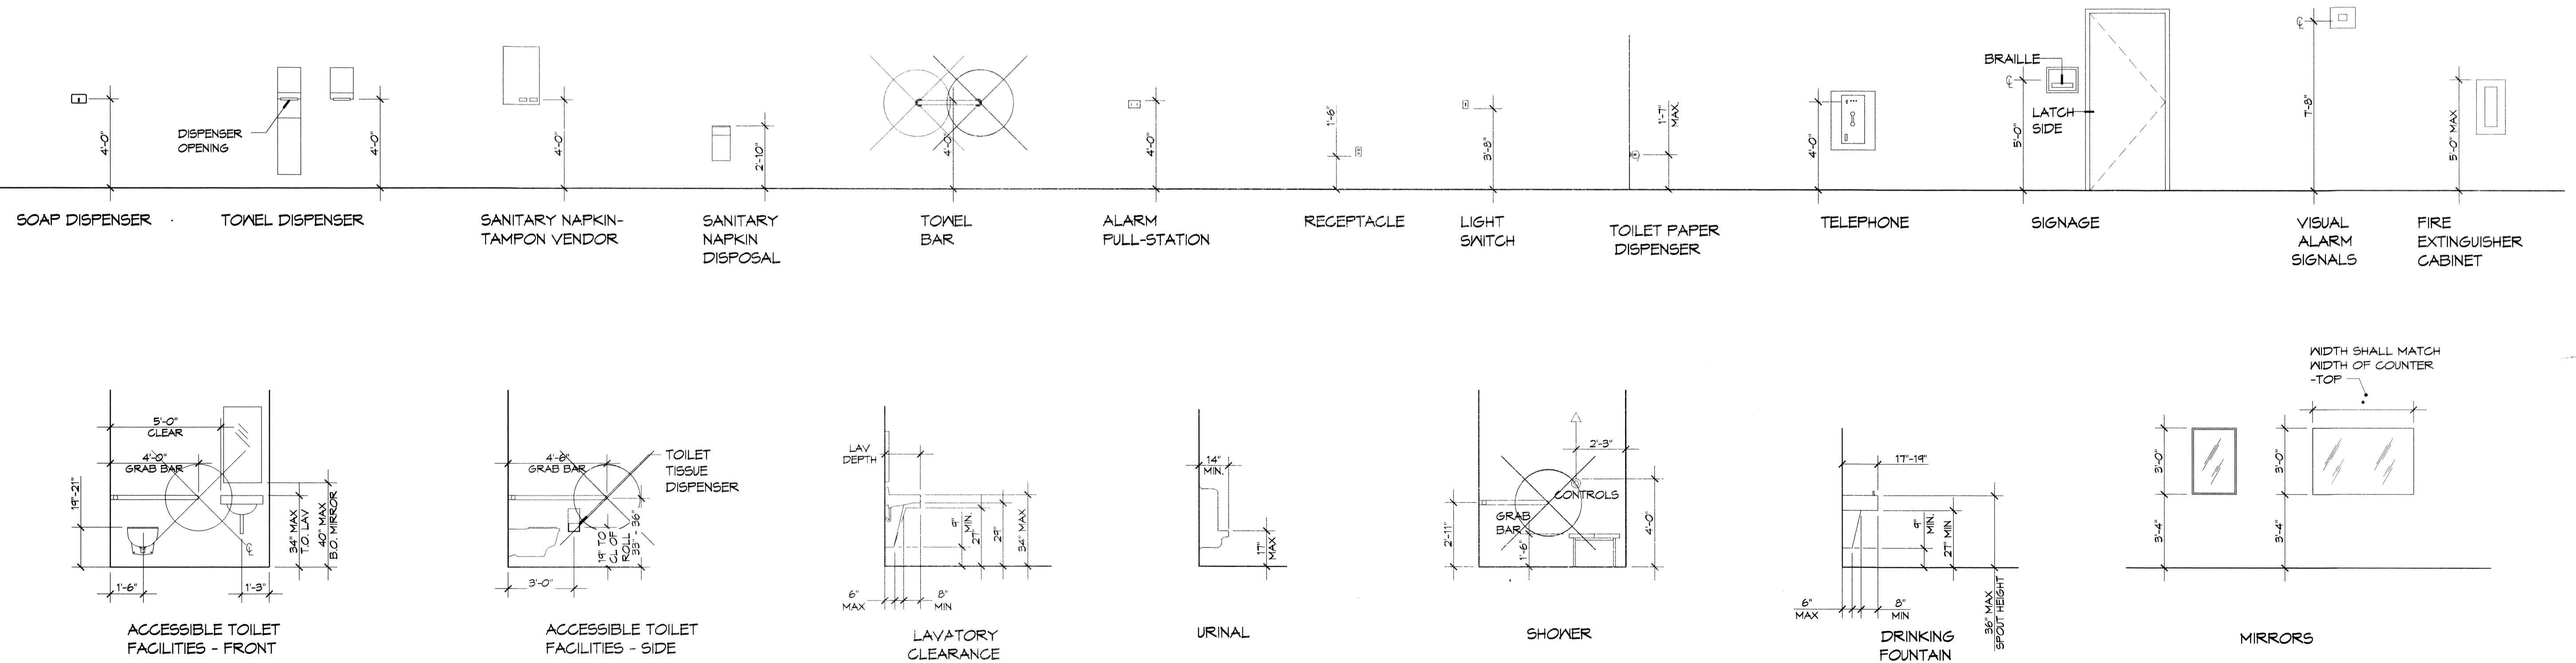

ADA MOUNTING HEIGHTS

DAMMON ENGINEERING, INC.
Architects & Engineers

Chief Architect: Kevin J. Kirshen, NCA88
Chief Engineer: Brian Matrice, PE
554 Old Spanish Trail
Shreveport, LA 70458
www.dammonengineering.com
info@dammonengineering.com
Ph: 985.649.3832
F: 985.641.9580

#	DESCRIPTION	DATE

SEAL:

10/28/11

61525

STATE OF LOUISIANA
REGISTERED PROFESSIONAL ENGINEER
NOVEMBER 2007

JOB NO: 2014 DATE: 12-03-14
DRAWN BY: CAD CHECKED BY: KJK

SV PROPERTIES
442 FREMAUX AVE
SLIDELL, LA 70458

SHEET TITLE:
ADA INFORMATION

DRAWING NUMBER:
G-1

SHEET No: 01 of 02