



FIRST FLOOR FRAMING PLAN
SCALE: 3/8" = 1'

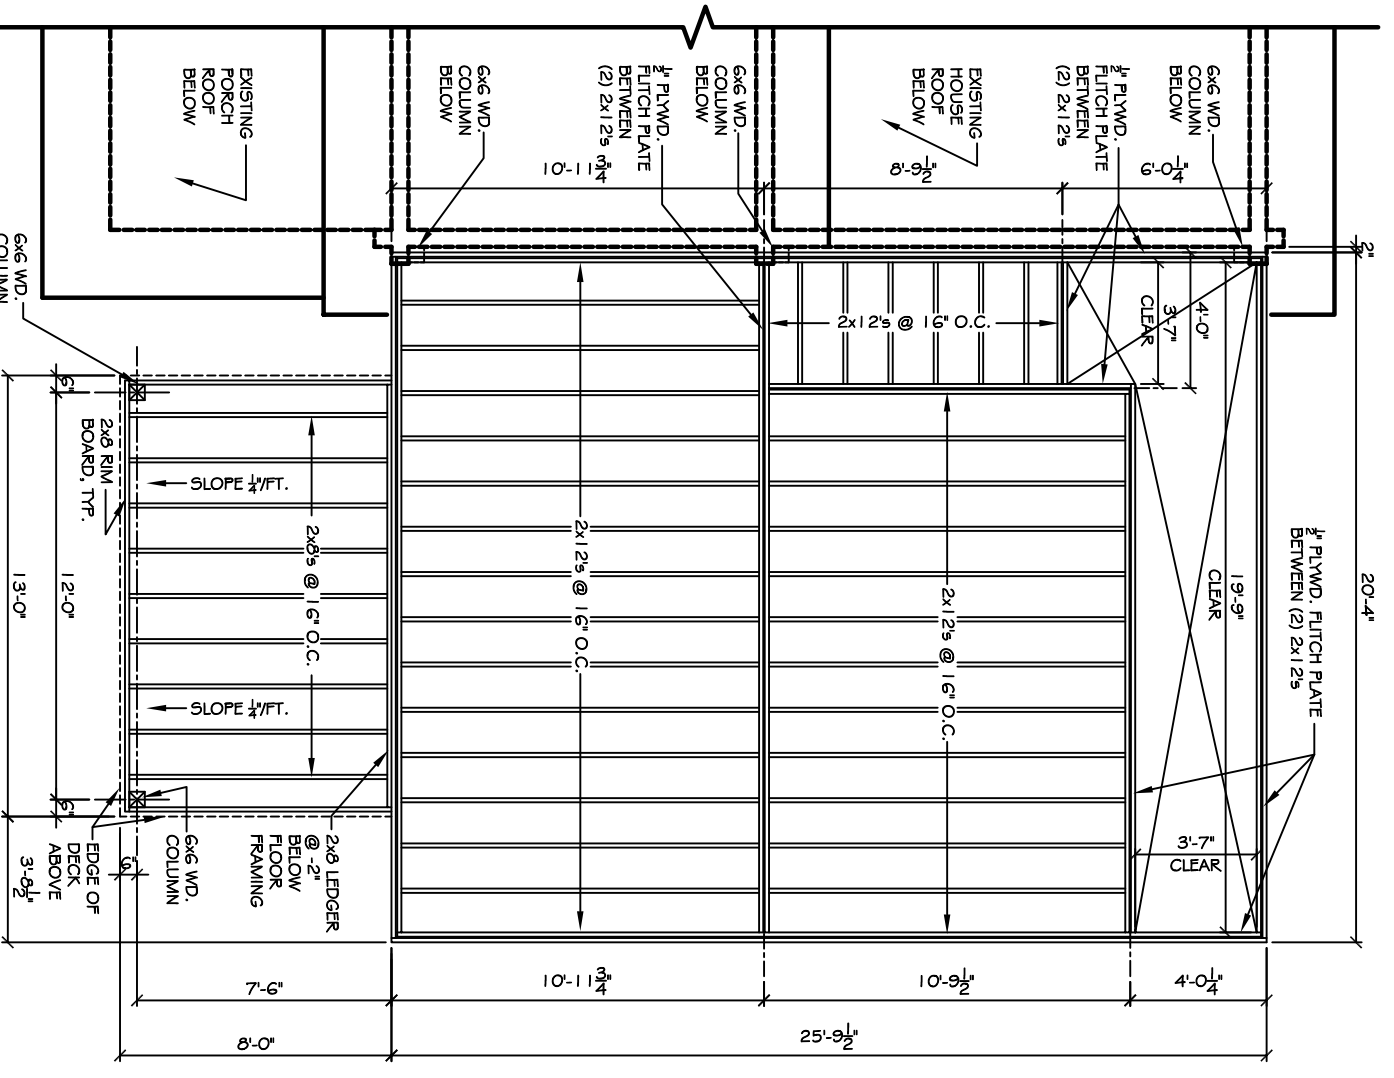

SECOND FLOOR FRAMING PLAN
SCALE: 3/8" = 1'

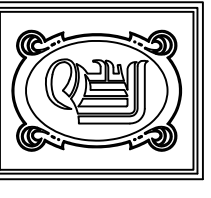

DAMMON
ENGINEERING, INC

CHIEF ENGINEER
EMMETT
DAMMON, P.E.
CHIEF ARCHITECT
ROBERT
WILTSE

1095 FLORIDA AVENUE
SUDBELL, LA. 70458
OFFICE: 985-649-5832
FAX: 985-641-5950

WEBSITE:
WWW.DAMMONENGINEERING.COM
EMAIL:
DAMMONENG@BELLSouth.NET

ARCHITECTURE
ENGINEERING
STUDIES
PLANNING
INVESTIGATION
EXPERT WITNESS

ADDITION TO
LOUIS NEEF
LOG HOME AT 21
LOG CABIN LANE
SUDBELL, LA

FLOOR
FRAMING PLANS

REV:

SCALE: AS NOTED

JOB#: 2079

DATE: 10-1-10

SHEET 9

F-1

OF 12