



BUILDING SECTION
SCALE 3/8" = 1'
C
A5 A5

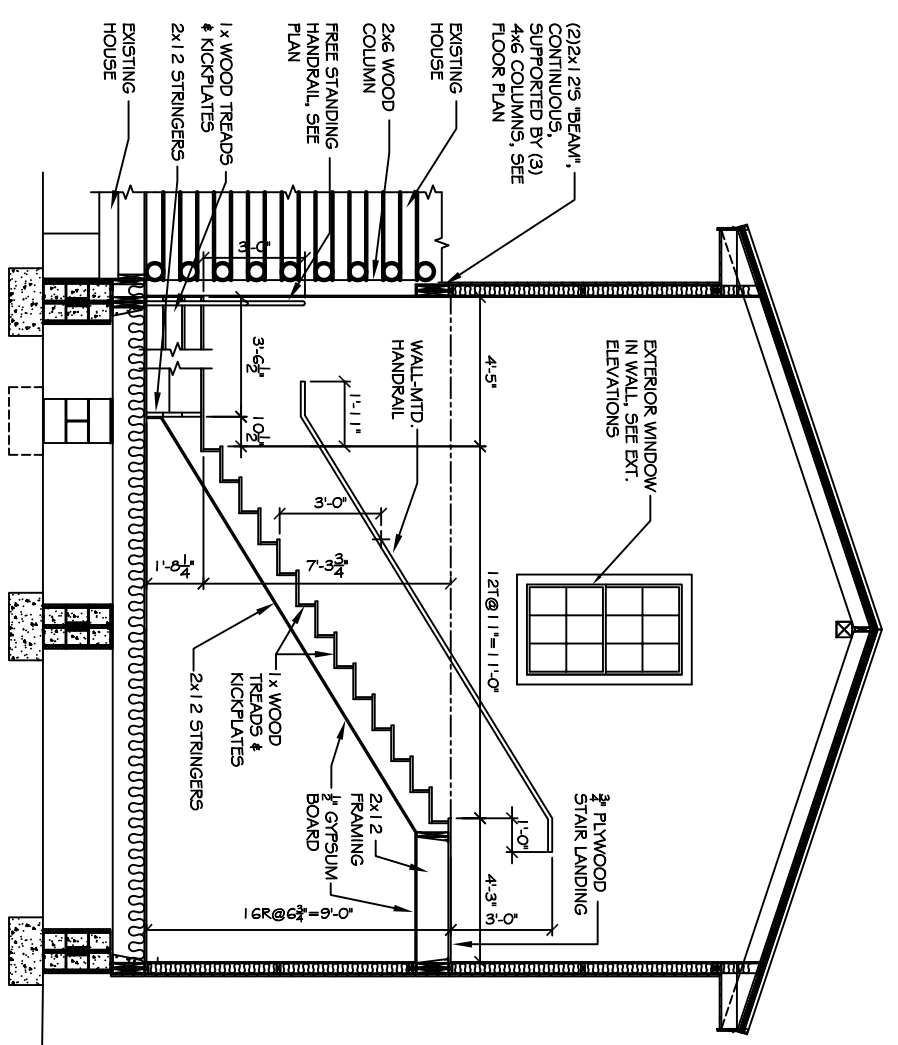

STAIRS SECTION
SCALE 3/8" = 1'
D
A5 A5

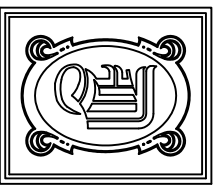

DAMMON ENGINEERING, INC.
 CHIEF ENGINEER
 EMMETT DAMMON, P.E.
 CHIEF ARCHITECT
 ROBERT WILTSE

1095 FLORIDA AVENUE
 SUDDLE, LA, 70458
 OFFICE: 985-649-5832
 FAX: 985-641-5950

WWW.DAMMONENGINEERING.COM
 EMAIL: DAMMONENG@BELL.SOUTH.NET

ARCHITECTURE
 ENGINEERING
 STUDIES
 PLANNING
 INVESTIGATION
 EXPERT WITNESS

ADDITION TO
 LOUIS NEFF
 LOG HOME AT 21
 LOG CABIN LANE
 SUDDLE, LA

BUILDING
 AND
 STAIR
 SECTIONS

REV: _____

SCALE: AS NOTED

JOB#: 2079

DATE: 10-11-10

SHEET 8