


- 824 PLF SHEARWALL**  
.120 X 2" NAILS ONLY.
- 1) Fasten O.S.B. 2" o.c. edges & field. Studs must be doubled at adjoining edges. .120 x 2" nails only.
  - 2) Shearwall bottom plate to floor 7/bay, 24" o.c.
  - 3) Shearwall top plate to truss 1 1/2" o.c.
  - 4) Shearwall end stud to mateline & sidewall 3" o.c.
  - 5) Shearwall to top plate. Plates 12" o.c. with 7 nails/member
  - 6) See detail sheet FS-3.0

**Furnace Location & Installation Completed On-Site By Others**

**Heat Duct & Registers Location and Installation Completed On-Site By Others**

- 824 PLF SHEARWALL**  
.120 X 2" NAILS ONLY.
- 1) Fasten O.S.B. 2" o.c. edges & field. Studs must be doubled at adjoining edges. .120 x 2" nails only.
  - 2) Shearwall bottom plate to floor 7/bay, 24" o.c.
  - 3) Shearwall top plate to truss 1 1/2" o.c.
  - 4) Shearwall end stud to mateline & sidewall 3" o.c.
  - 5) Shearwall to top plate. Plates 12" o.c. with 7 nails/member
  - 6) See detail sheet FS-3.0

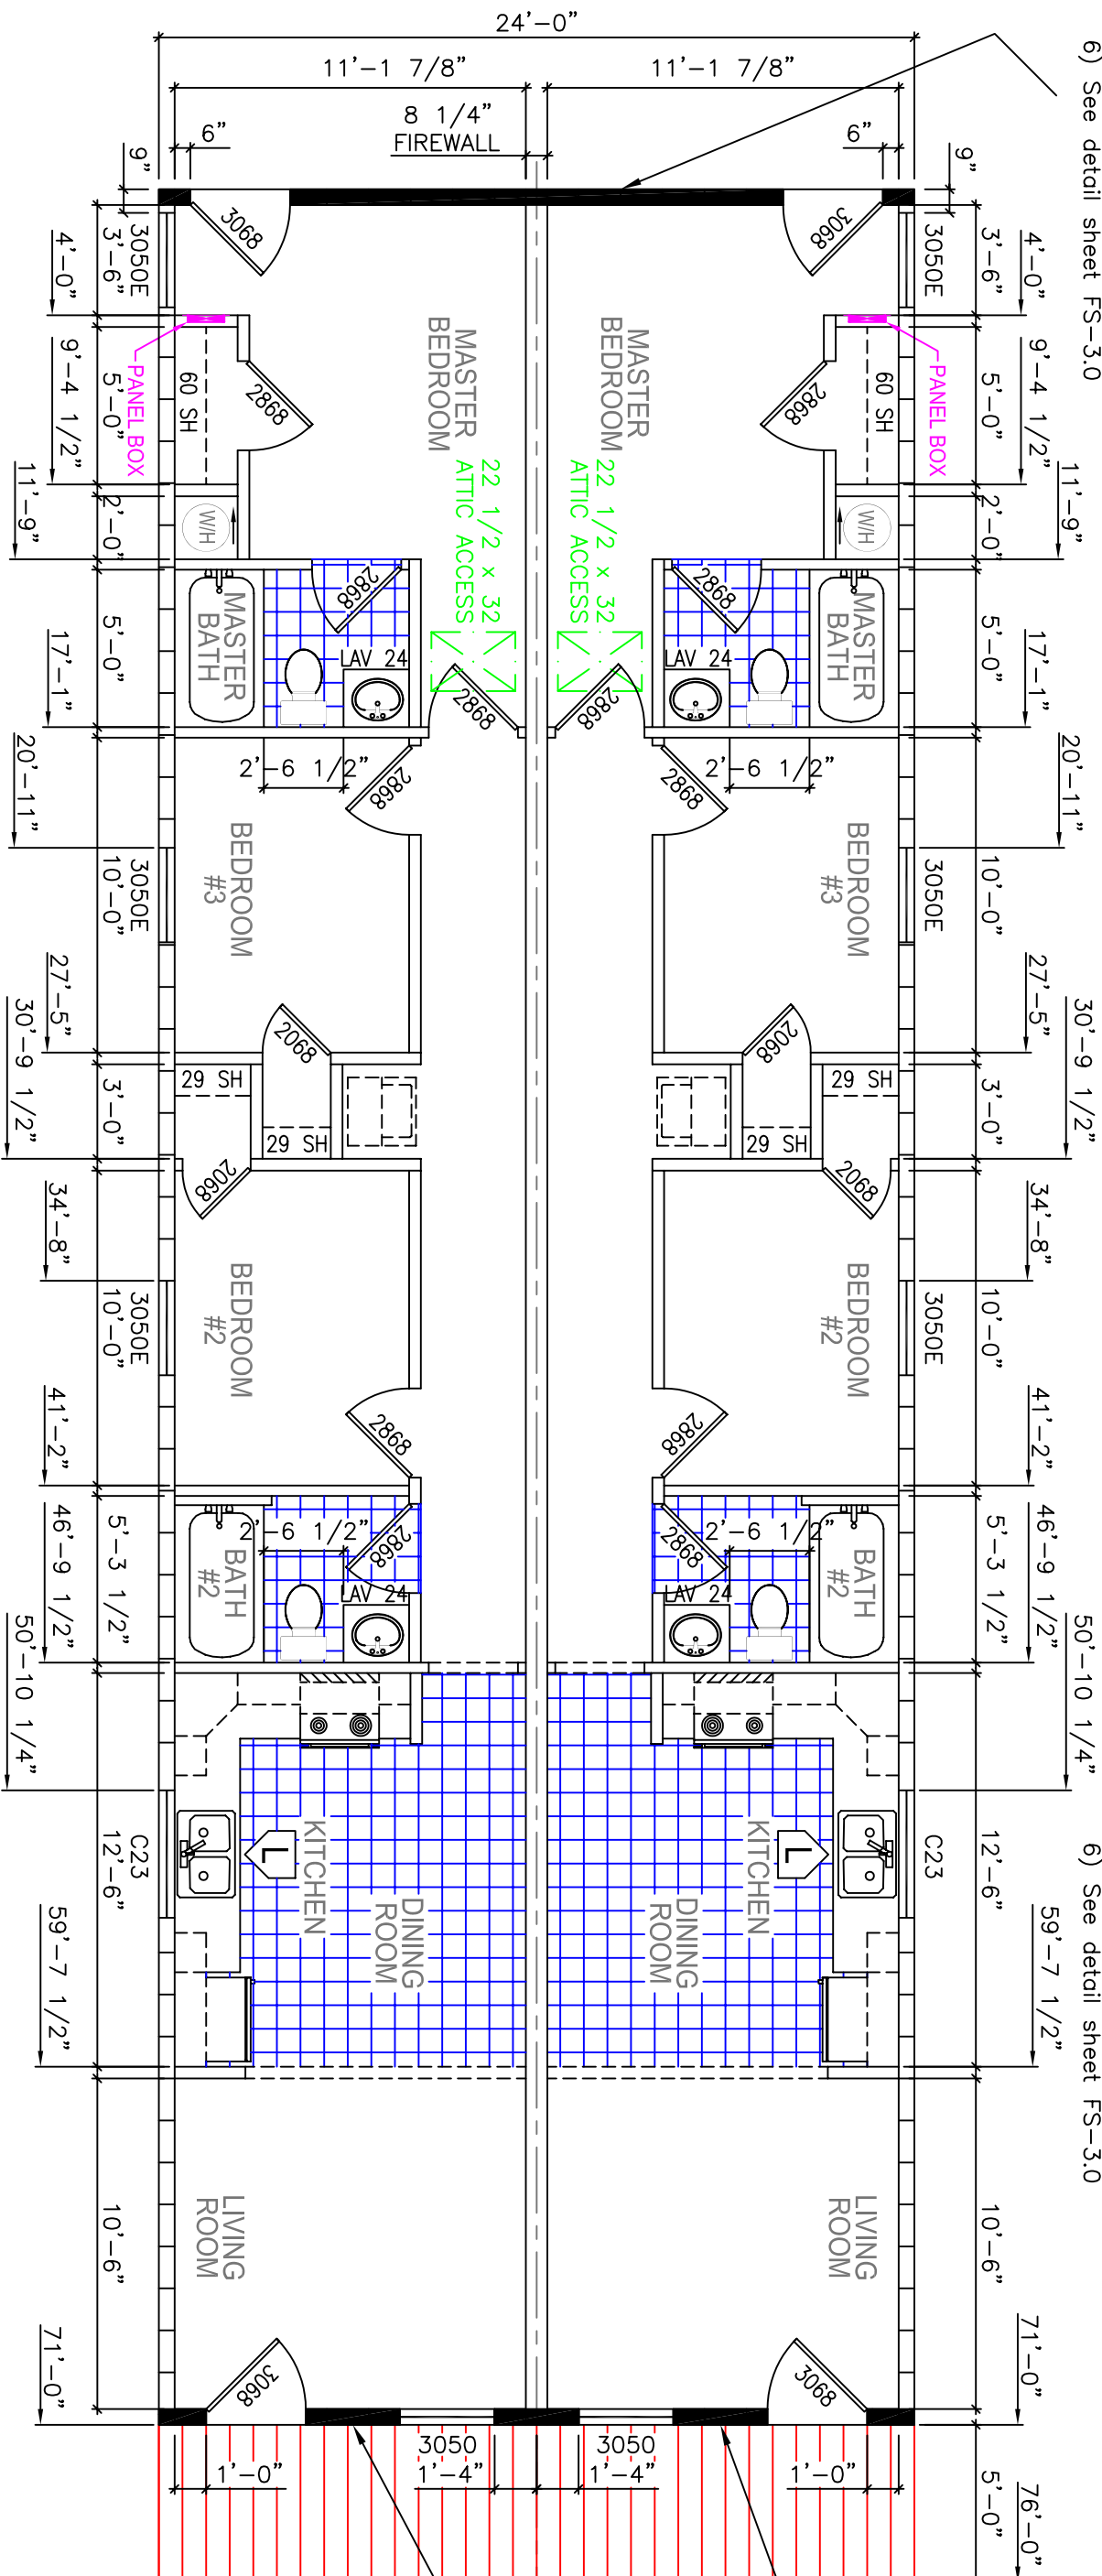

**COLUMN TABLES**

SUPPORT COLUMNS - 182" FLOORS (30W)	QTY (2X4)	40 PSF	60 PSF	90 PSF
1	2'-4 1/2"	1-9"	1-2"	1-2"
2	6'-1"	4-2"	2-11 1/2"	1-2"
3	9'-9 1/2"	7-4"	4-11 1/4"	7-4"
4	13'-6 1/4"	9-8"	7-4"	8-11"
5	17'-2 3/4"	12-7"	10-10 3/4"	12-7"
6	20'-11 1/4"	15-2"	12-10 1/2"	15-2"
7	24'-7 3/4"	17-11 1/4"	14-10 1/4"	17-11 1/4"
8	-	20-8 1/2"	16-10"	-
9	-	23-5 1/4"	16-10"	-

**STRAP TABLES**

QTY (2X6)	40 PSF	60 PSF	90 PSF	NUMBER OF STRAPS
1	12'-7 1/2"	9'-0 1/4"	6'-5 1/2"	4
2	17'-4 1/4"	12'-7 1/2"	8'-11 1/4"	5

- 20 wide
- 3/12 roof truss 16" O.C.
- Flat ceiling
- 150 mph wind zone
- 8' max sidewall

Roof Sheathing - 4" O.C. edges, 4" O.C. field  
1 1/2 x 15 ga. staple



= STATE LABEL AND OR DATA SHEET

- NOTES:**
- 1) COLD AIR RETURNS, HEATING & COOLING EQUIPMENT SUPPLIED, LOCATED AND SIZED ON-SITE BY OTHERS PER CODE.
  - 2) FIREPLACES CAN BE INSTALLED AT APPROPRIATE LOCATIONS.

SEE REVISION NOTE

\* FIELD WORK

REV	REVISION	BY	DATE

**ADMIRATION BUILDERS**

DRAWN BY: CER  
DATE: 06/11/07  
STATE: LOUISIANA  
CHECKED BY:  
MODEL NAME: 6076-1

SCALE:  
THESE DRAWINGS ARE THE PROPERTY OF FOUR SEASONS HOUSING - ADMIRATION BUILDERS AND ARE PROTECTED BY A FEDERAL COPYRIGHT LAW.

PRINT NAME: FLOORPLAN 1  
PAGE NO: 2.1

