


LEGEND

- WATER METER
- ⊕ FH FIRE HYDRANT
- ⊖ WV WATER VALVE
- ELECTRIC BOX
- ⊙ SEWER MANHOLE


OAK HARBOR GOLF COURSE

R = 493.00'  
 CH = 238.25'  
 S18°52'45"E  
 S18°52'45"E

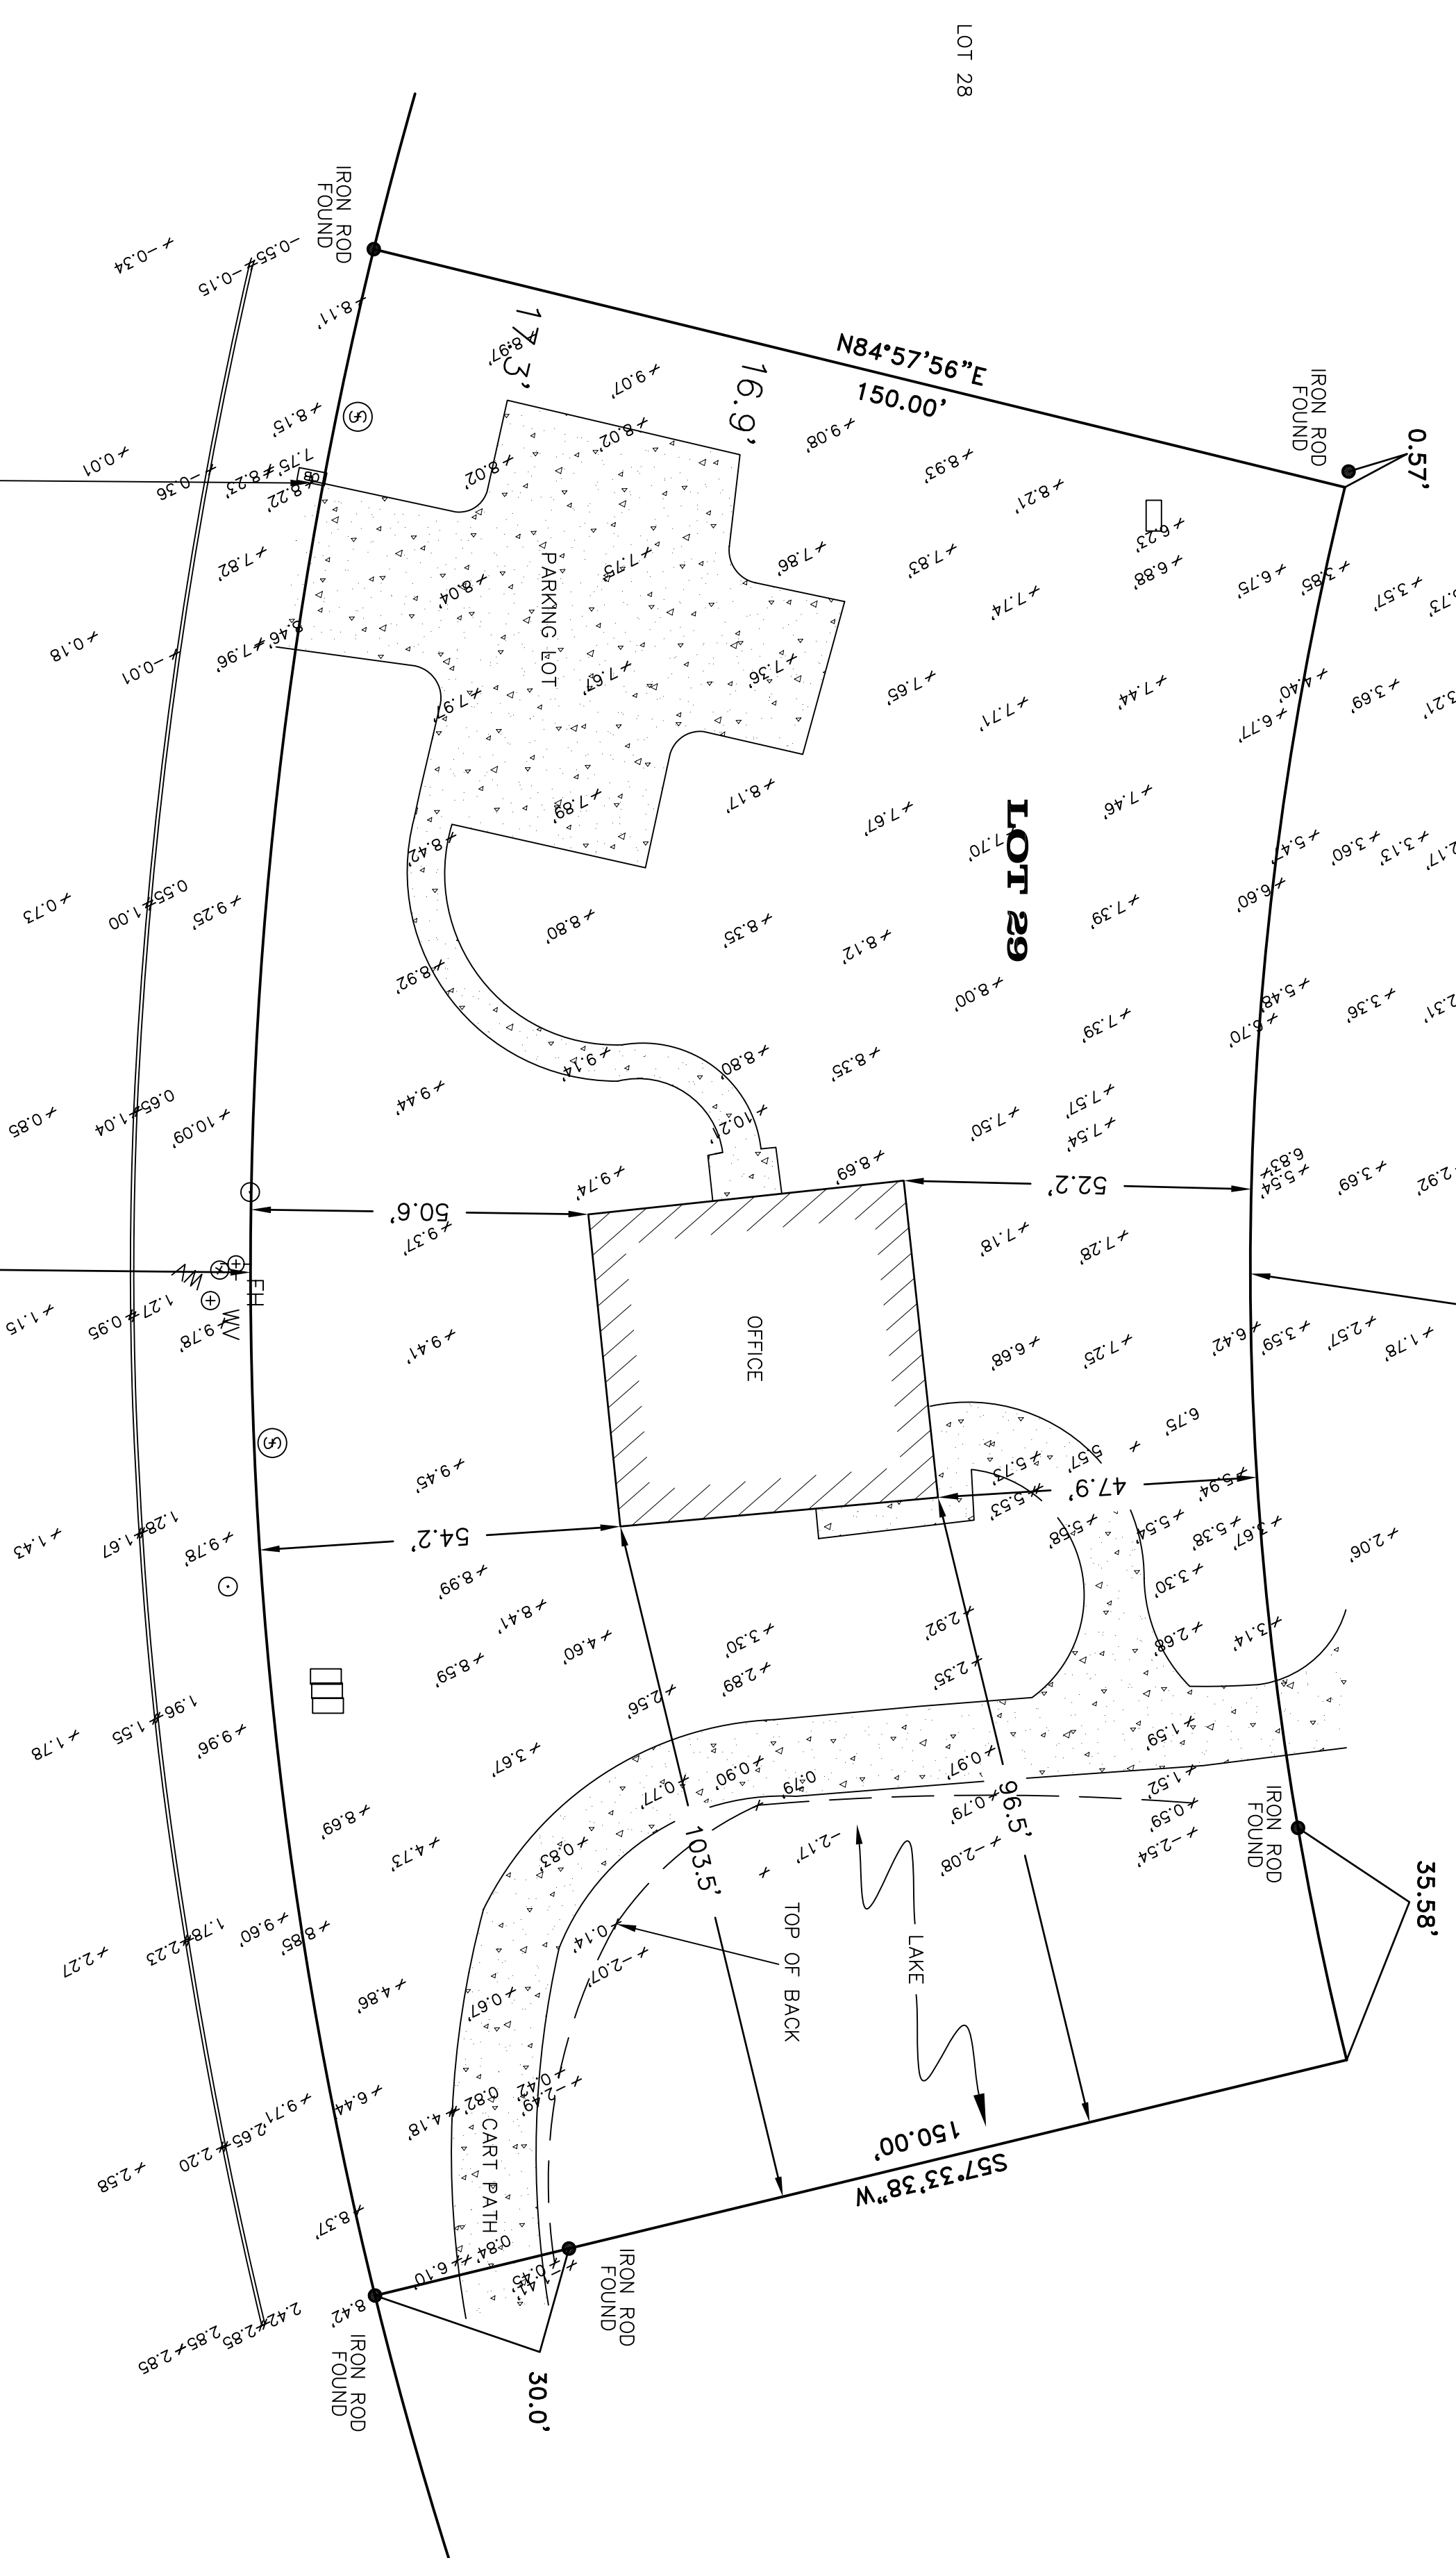

OAK HARBOR BOULEVARD

R = 643.00'  
 L = 309.99'  
 CH = 307.00'  
 S18°50'46"E

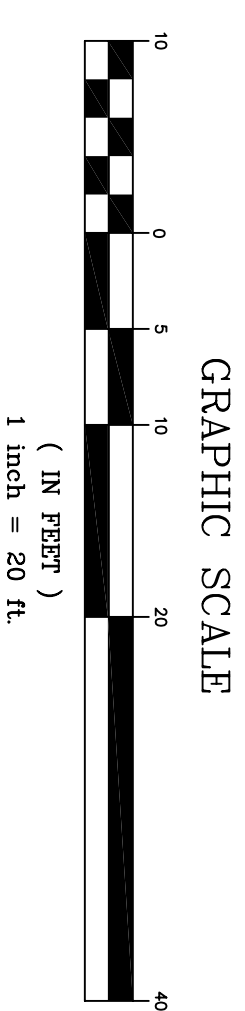

ALL ANGLES ARE 90°  
 NOTE:  
 SOME ITEMS MAY NOT BE TO SCALE FOR CLARITY.  
 DIMENSIONS ON SURVEY PREVAL OVER THE SCALE.  
 DIMENSIONS ON RECORD DRAWINGS SHALL BE CONSIDERED AS THE FINAL AND DO NOT REFLECT EXACT LOCATION OR CONDITION.

ELEVATION NOTES

THIS IS CERTIFY THAT SUBJECT PROPERTY IS LOCATED IN THE FOLLOWING FLOOD ZONE, PER FLOOD INSURANCE RATE MAP BASE FLOOD ELEVATION: 19.1 FLOOD ZONE: A10 COMMUNITY PANEL #: 225205 0353 0  
 REFERENCE BENCH MARK: NGS MARKER ALCO ELEVATION: 6.1  
 SITE BENCH MARK: CENTER FRONT OF CATCH BASIN DRAINAGE ELEV. = 8.22

GENERAL NOTES

THE SURVEY SHOWS ON THIS SURVEY ARE LIMITED TO THOSE FURNISHED US AND THERE IS NO REPRESENTATION THAT THE RECORD SURVEYING DATA REFLECTED OR SHOWN HEREON, THE SURVEYOR HAS MADE NO TITLE SEARCH OR PLAT RECORD SEARCH AND THERE IS NO WARRANTY THAT IT CONFORMS TO THE LEGAL TITLE, AND WAS MADE SOLELY ACCORDING TO THE INFORMATION PROVIDED BY THE SURVEYOR.  
 THE LOCATIONS OF UNDERGROUND AND OTHER NONVISIBLE UTILITIES SHOWN HEREON HAVE BEEN DETERMINED FROM DATA EITHER FURNISHED BY THE AGENCIES CONTROLLING SUCH DATA AND/OR EXTRACTED FROM RECORDS MADE BY THE SURVEYOR. THE AGENCIES CONTROLLING SUCH DATA AND/OR EXTRACTED FROM RECORDS MADE BY THE SURVEYOR ARE SHOWN, THE ACTUAL NONVISIBLE LOCATIONS MAY VARY FROM THOSE SHOWN HEREON. EACH AGENCY SHOULD BE CONTACTED RELATIVE TO THE PRECISE LOCATIONS OF ITS UNDERGROUND INSTALLATION PRIOR TO ANY CONSTRUCTION OR EXCAVATION OF SUCH LOCATIONS SHOWN HEREON, INCLUDING PRIOR TO EXCAVATION AND DISCASS.

REFERENCE NOTES

ANGLES AND/OR BEARINGS ARE BASED ON REFERENCE PLAN # REFERENCE PLAN #1A PLAN OF SUBDIVISION BY W/E PROFESSIONAL SURVEYOR DATED JUNE 11, 1988  
 DATE: APRIL 3, 2008  
 SCALE: 1" = 20'  
 DRAWN BY: JMK  
 COMPUTER #:  
 FILE #:

THIS IS TO CERTIFY THAT THE PROPERTY BOUNDARY SURVEY RECORDED HEREON WAS MADE IN ACCORDANCE WITH APPLICABLE STANDARDS OF PRACTICE FOR PROFESSIONAL LAND SURVEYORS AS STIPULATED IN LOUISIANA ADMINISTRATIVE CODE TITLE: 48:IX, CHAPTER 25 FOR A CLASS "C" (SUBURBAN) SURVEY  
 MADE AT THE REQUEST OF M NAVAL CONTRACTOR, INC.

BY: \_\_\_\_\_

**RICHMOND W. KREBS**  
 PROFESSIONAL LAND SURVEYING

P.O. BOX 8641  
 METAIRIE, LA. 70011-8641  
 PHONE: (504) 889-9616  
 FAX: (504) 889-0916  
 E-MAIL: richmond@krebsurvey.com

ELEVATION SURVEY

OAK HARBOR COMMERCIAL  
 PHASE III  
 ST. TAMMANY PARISH, LA

OAK HARBOR GOLF COURSE