



**LIGHTING PLAN**  
SCALE 1/4" = 1'-0"

- LEGEND**
- 2x4' RECESSED FLUORESCENT LAMP - STEEL HOUSING
  - ⊕ EMERGENCY LIGHT WITH 90 MIN. BATTERY BACKUP
  - ⊖ EXT LIGHT - 90 MINUTE BATTERY BACK-UP
  - PULL CHAIN LIGHT, SELECTED BY OWNER
  - RECESSED CAN LIGHT, SELECTED BY OWNER
  - PENDANT STYLE LIGHTING, SELECTED BY OWNER
  - WALL MOUNTED LIGHT, SELECTED BY OWNER
  - EXTERIOR WALL MOUNTED LIGHT, SELECTED BY OWNER
  - SWITCH
  - ⚡ -3-WAY SWITCH
  - ⚡ POWER PANEL
  - ☀ CHANDELLER LIGHT, SELECTED BY OWNER

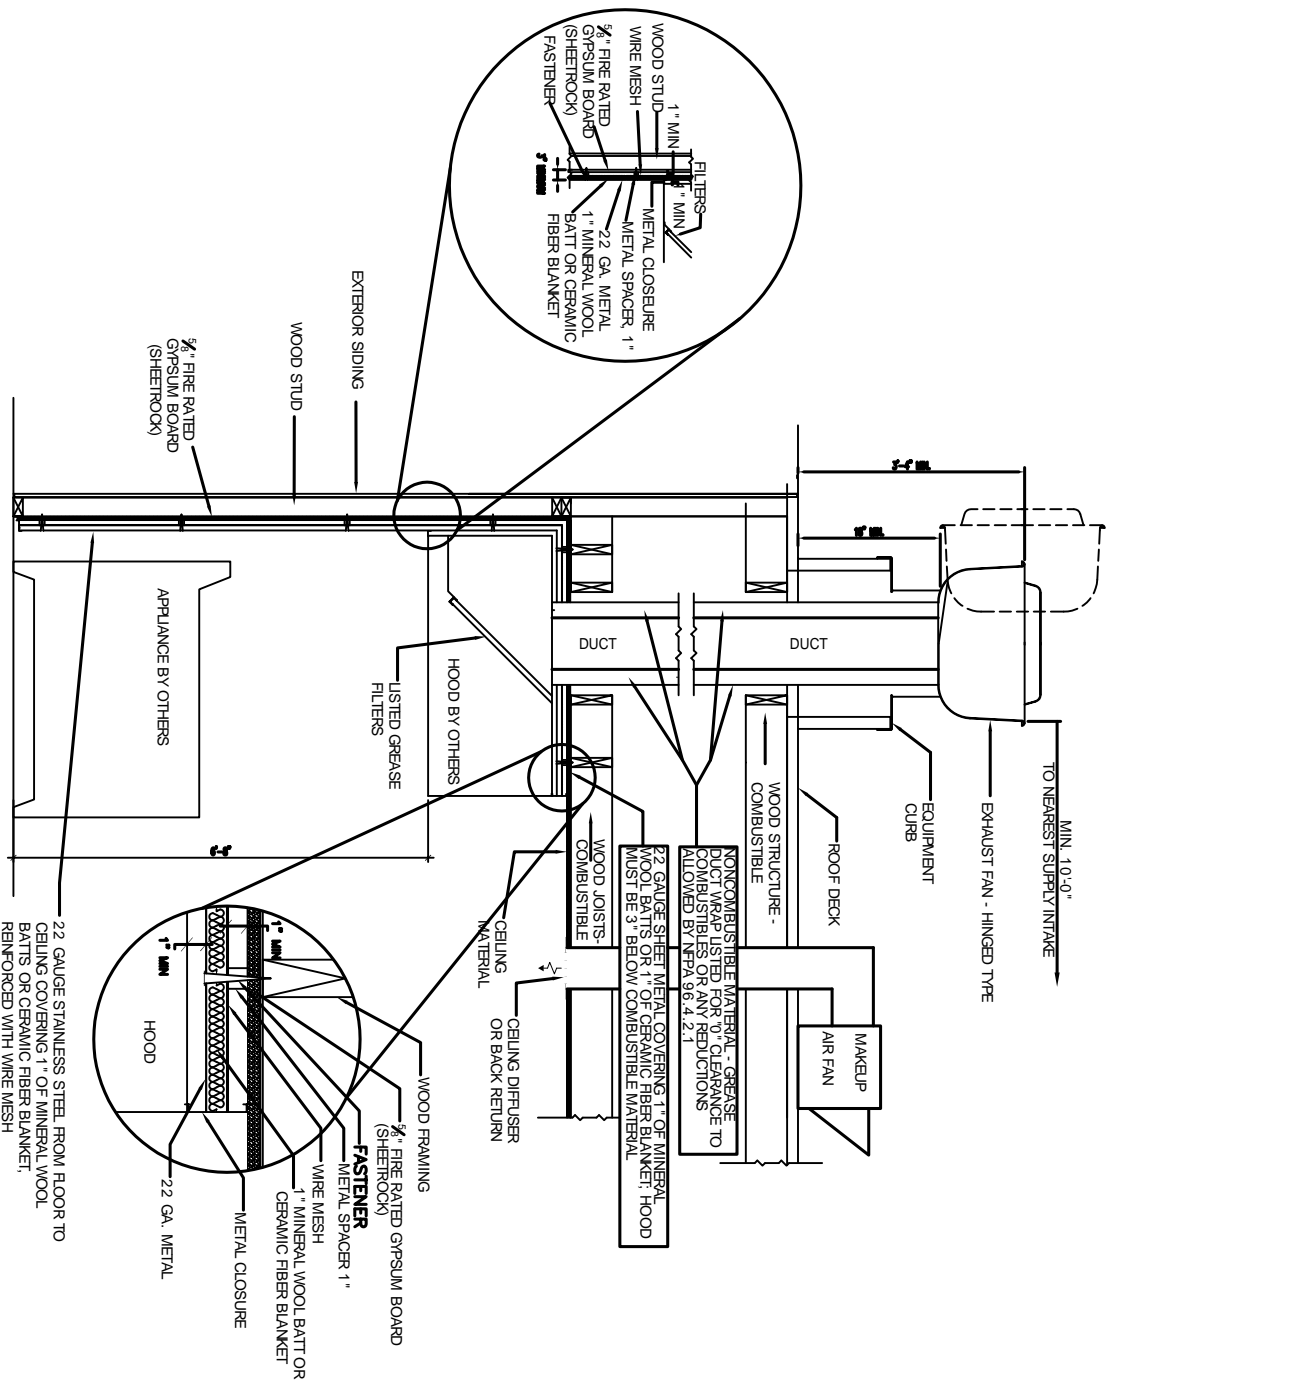

**TYPICAL HOOD & DUCT INSTALLATION**  
**WEARANCE REDUCTION MATERIALS**  
**TO PROTECT COMBUSTIBLES**  
N.T.S

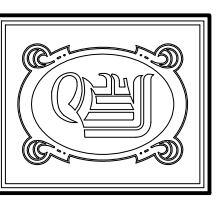

**DAMMON**  
ENGINEERING, INC

CHIEF ENGINEER  
EMMETT  
DAMMON, P.E.  
CHIEF ARCHITECT  
ROBERT  
WILTSE

1095 FLORIDA AVENUE  
SUDELL, LA. 70458  
OFFICE: 985-649-5832  
FAX: 985-641-5950

WEBSITE:  
WWW.DAMMONENGINEERING.COM  
EMAIL:  
DAMMONENG@BELLSouth.NET

ARCHITECTURE  
ENGINEERING  
STUDIES  
PLANNING  
INVESTIGATION  
EXPERT WITNESS

**NEW**  
**RESTAURANT**

CHRISTANOS  
RISTORANTE  
OAK HARBOR BLVD  
LOT 29  
SUDELL, LA 70458

**LIGHTING**  
**PLAN**

REV:

SCALE: AS NOTED

JOB#: 1955

DATE: 5-16-08

SHEET 9

**E-2**

OF 11