
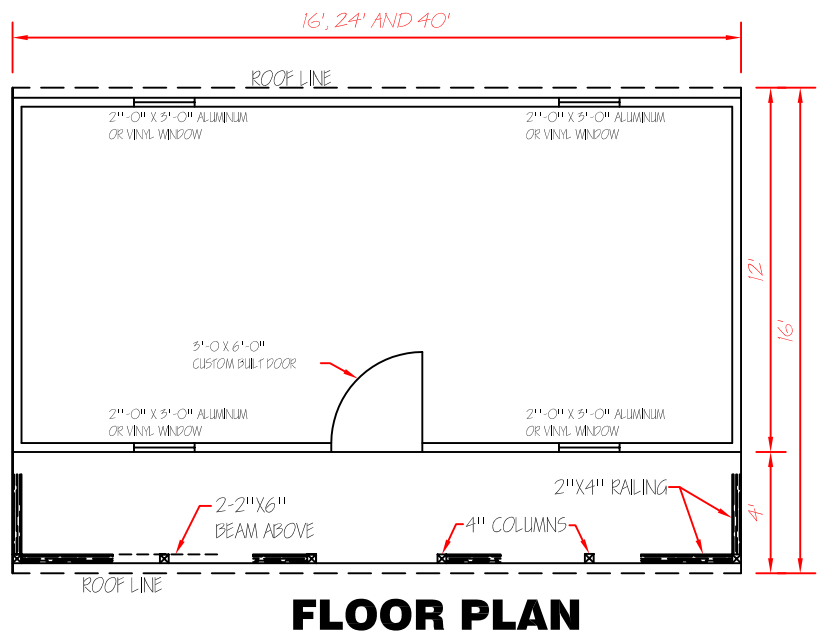
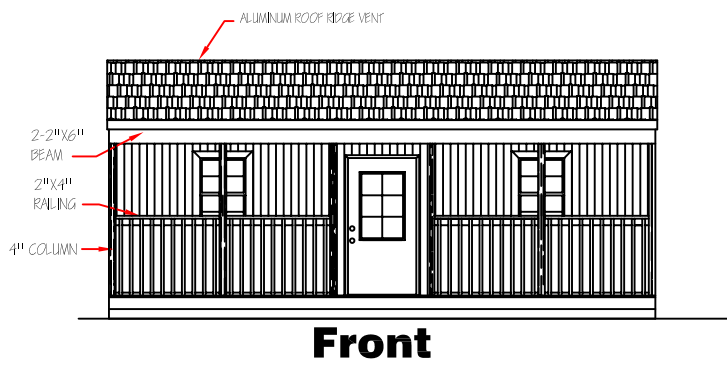
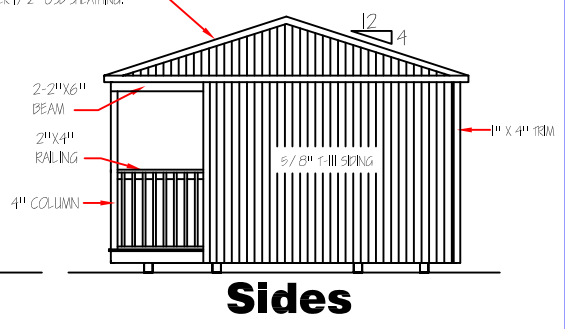



ROOF SHEATHING  
 TRUSSES 16" O.C. 1/2" OSB  
 TRUSSES 24" O.C. 5/8" OSB  
 ROOF VENT  
 ALUMINUM RIDGE CAP W/ SCREEN  
 METAL: 26 GAUGE RIDGE CAP W/ SCREEN BELOW  
 FASTENERS SHALL COMPLY WITH TABLE  
 R602.5.6(1) AND SHALL BE GALVANIZED RING  
 SHANK.

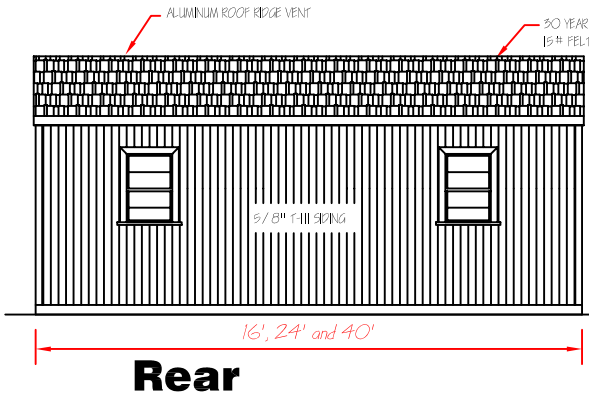

# Side Porch Cabin

WIND CERTIFICATION  
 WIND EXPOSURE CATEGORY 'C'  
 BASIC WIND SPEED (3 SECOND GUST) 150 M.P.H.

**DAMMON ENGINEERING**  
 1095 FLORIDA AVE.  
 SLIDELL, LOUISIANA  
 985 - 649 - 5832

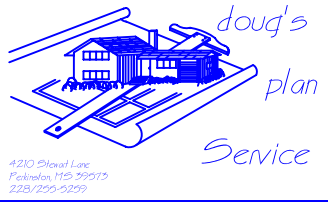

**GRACELAND PROPERTIES LLC**  
 P.O. BOX 665  
 CUNNINGHAM, KY 42035  
 601 - 799 - 4545  
 Copyright (C) 2008 by Graceland Properties LLC  
 All Rights Reserved, including the rights of reproduction in  
 whole or in part in any form.