


LAKE HARBOUR DRIVE
 PUBLIC PAVED ROAD

HARBOUR POINTE CROSSING
 PRIVATE PAVED ROAD

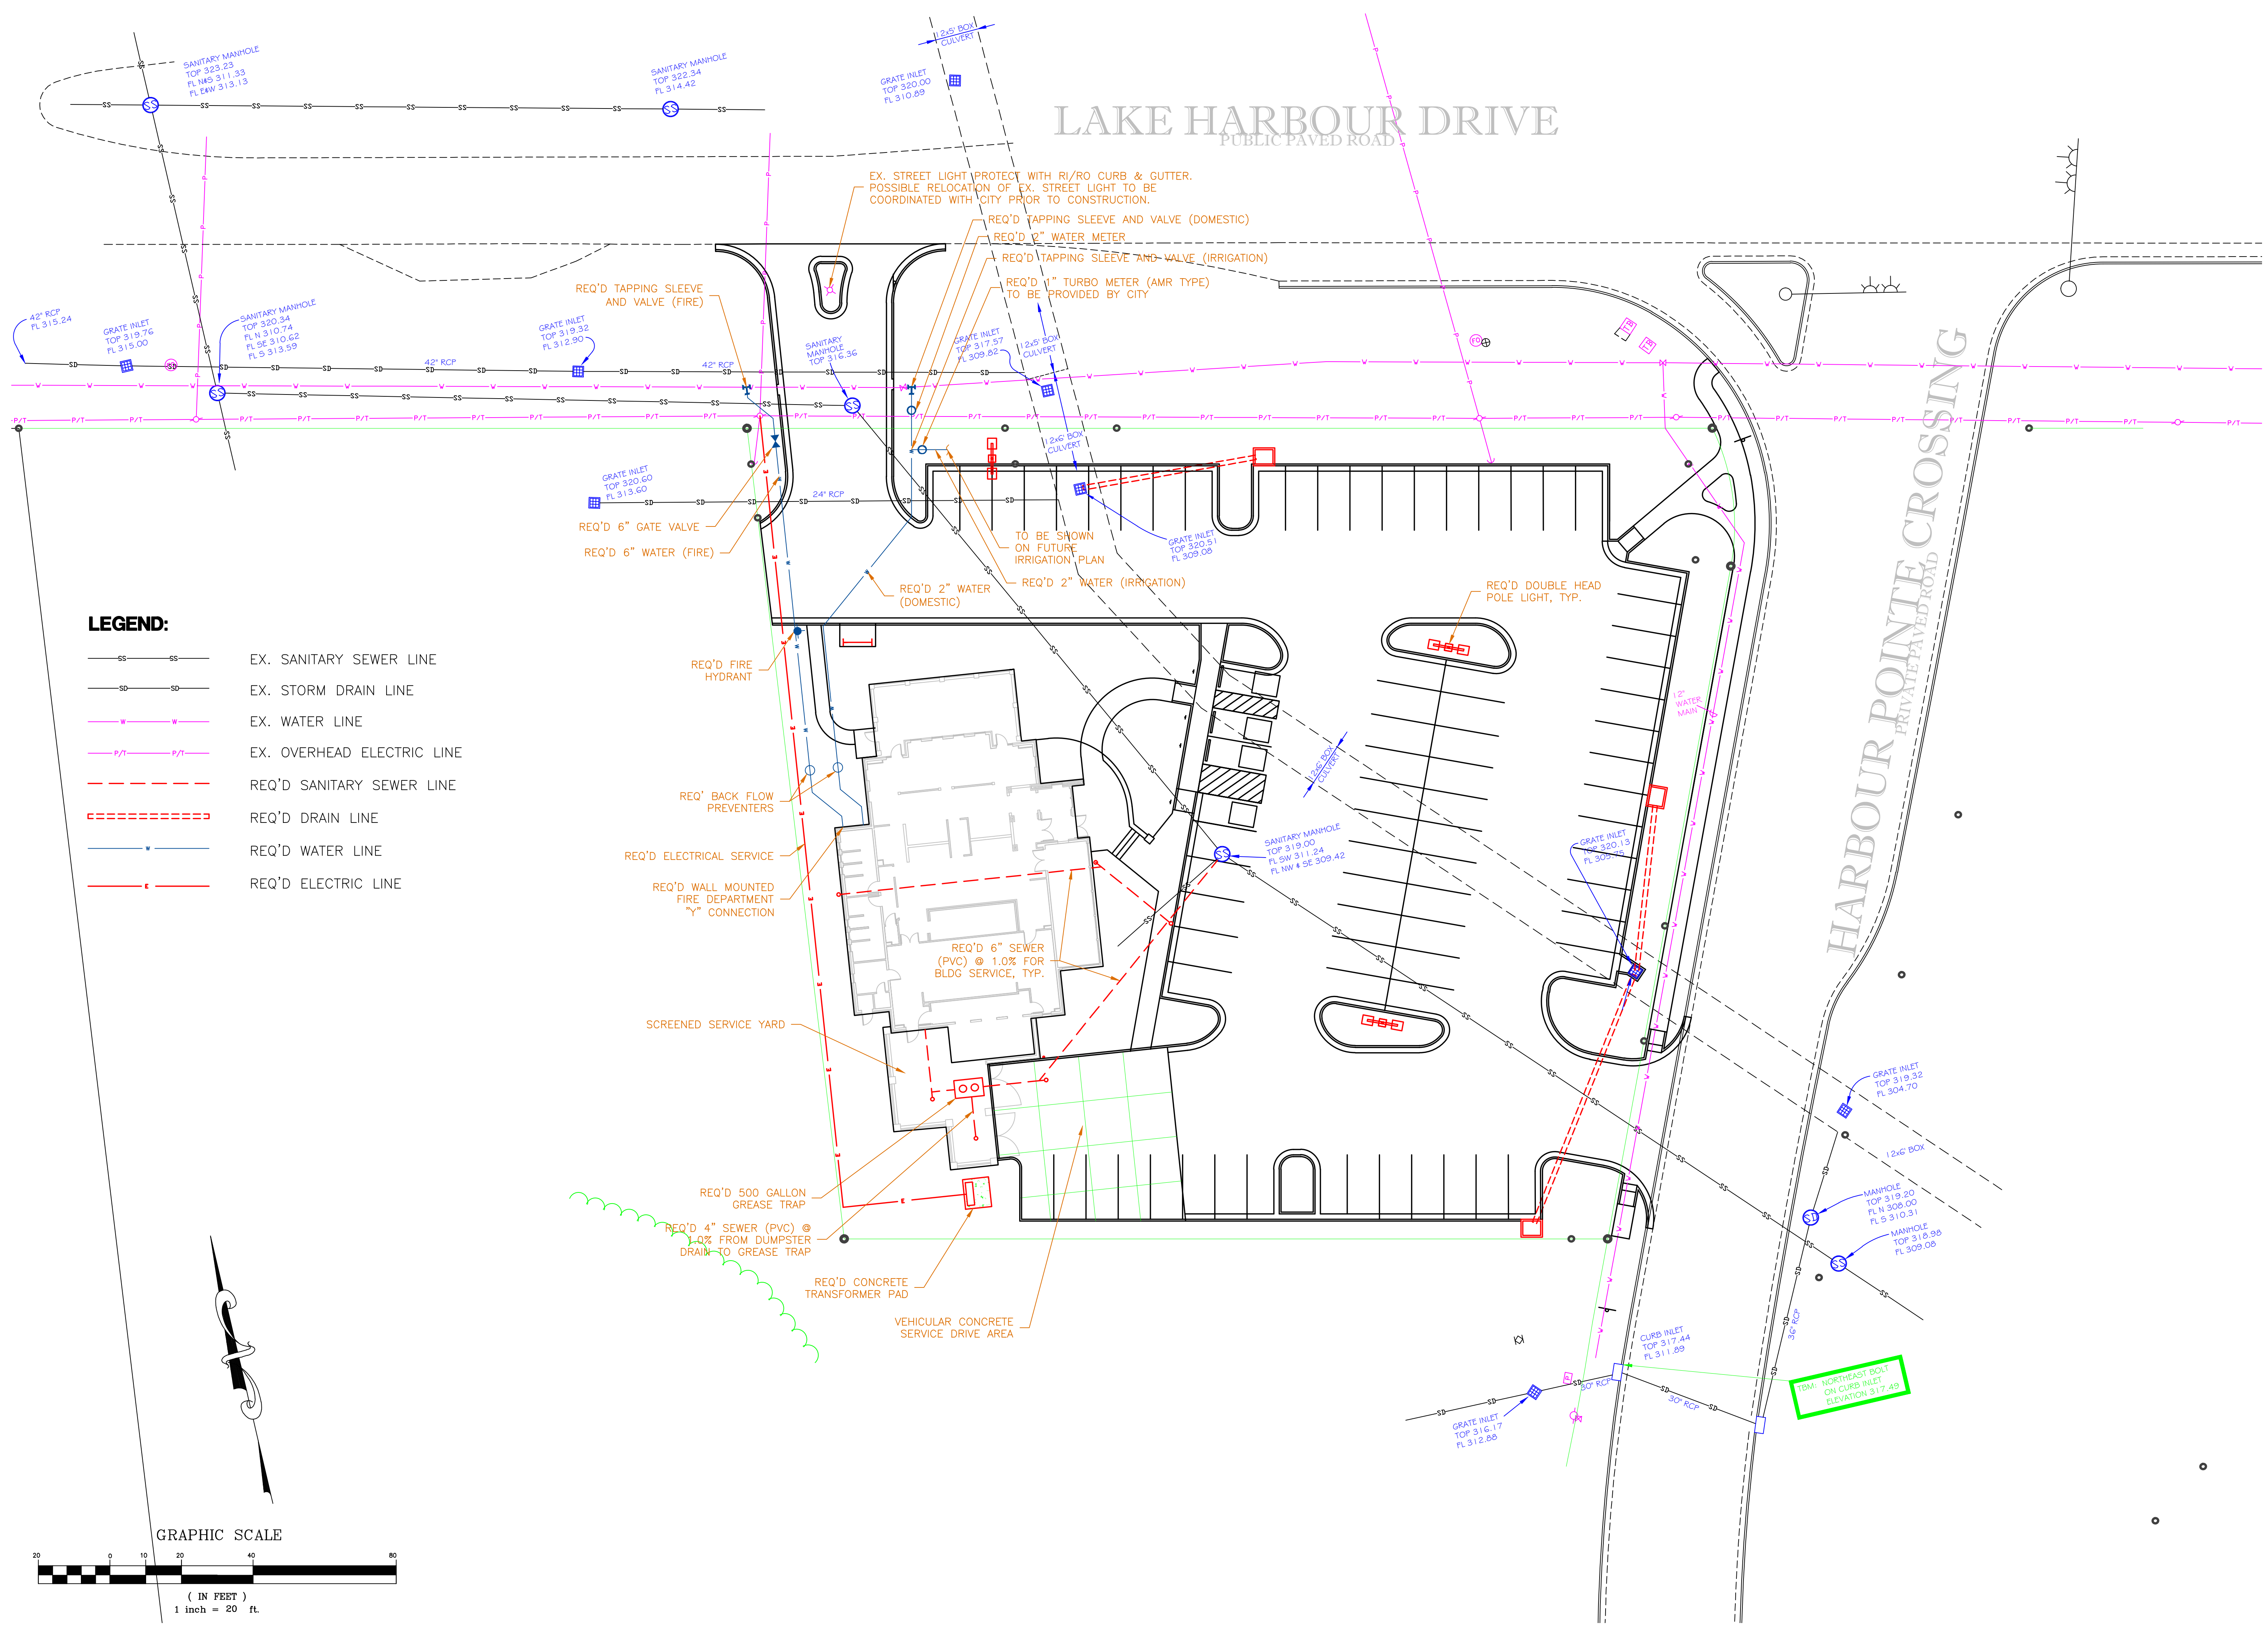

- LEGEND:**
- SS—SS— EX. SANITARY SEWER LINE
 - SD—SD— EX. STORM DRAIN LINE
 - W—W— EX. WATER LINE
 - P/T—P/T— EX. OVERHEAD ELECTRIC LINE
 - - - - - REQ'D SANITARY SEWER LINE
 - - - - - REQ'D DRAIN LINE
 - |—|— REQ'D WATER LINE
 - |—|— REQ'D ELECTRIC LINE

