



D:\Projects\11-19-2019\11-19-2019.dwg - 11/19/2019 11:19:20 AM - 11/19/2019 11:19:20 AM - 11/19/2019 11:19:20 AM

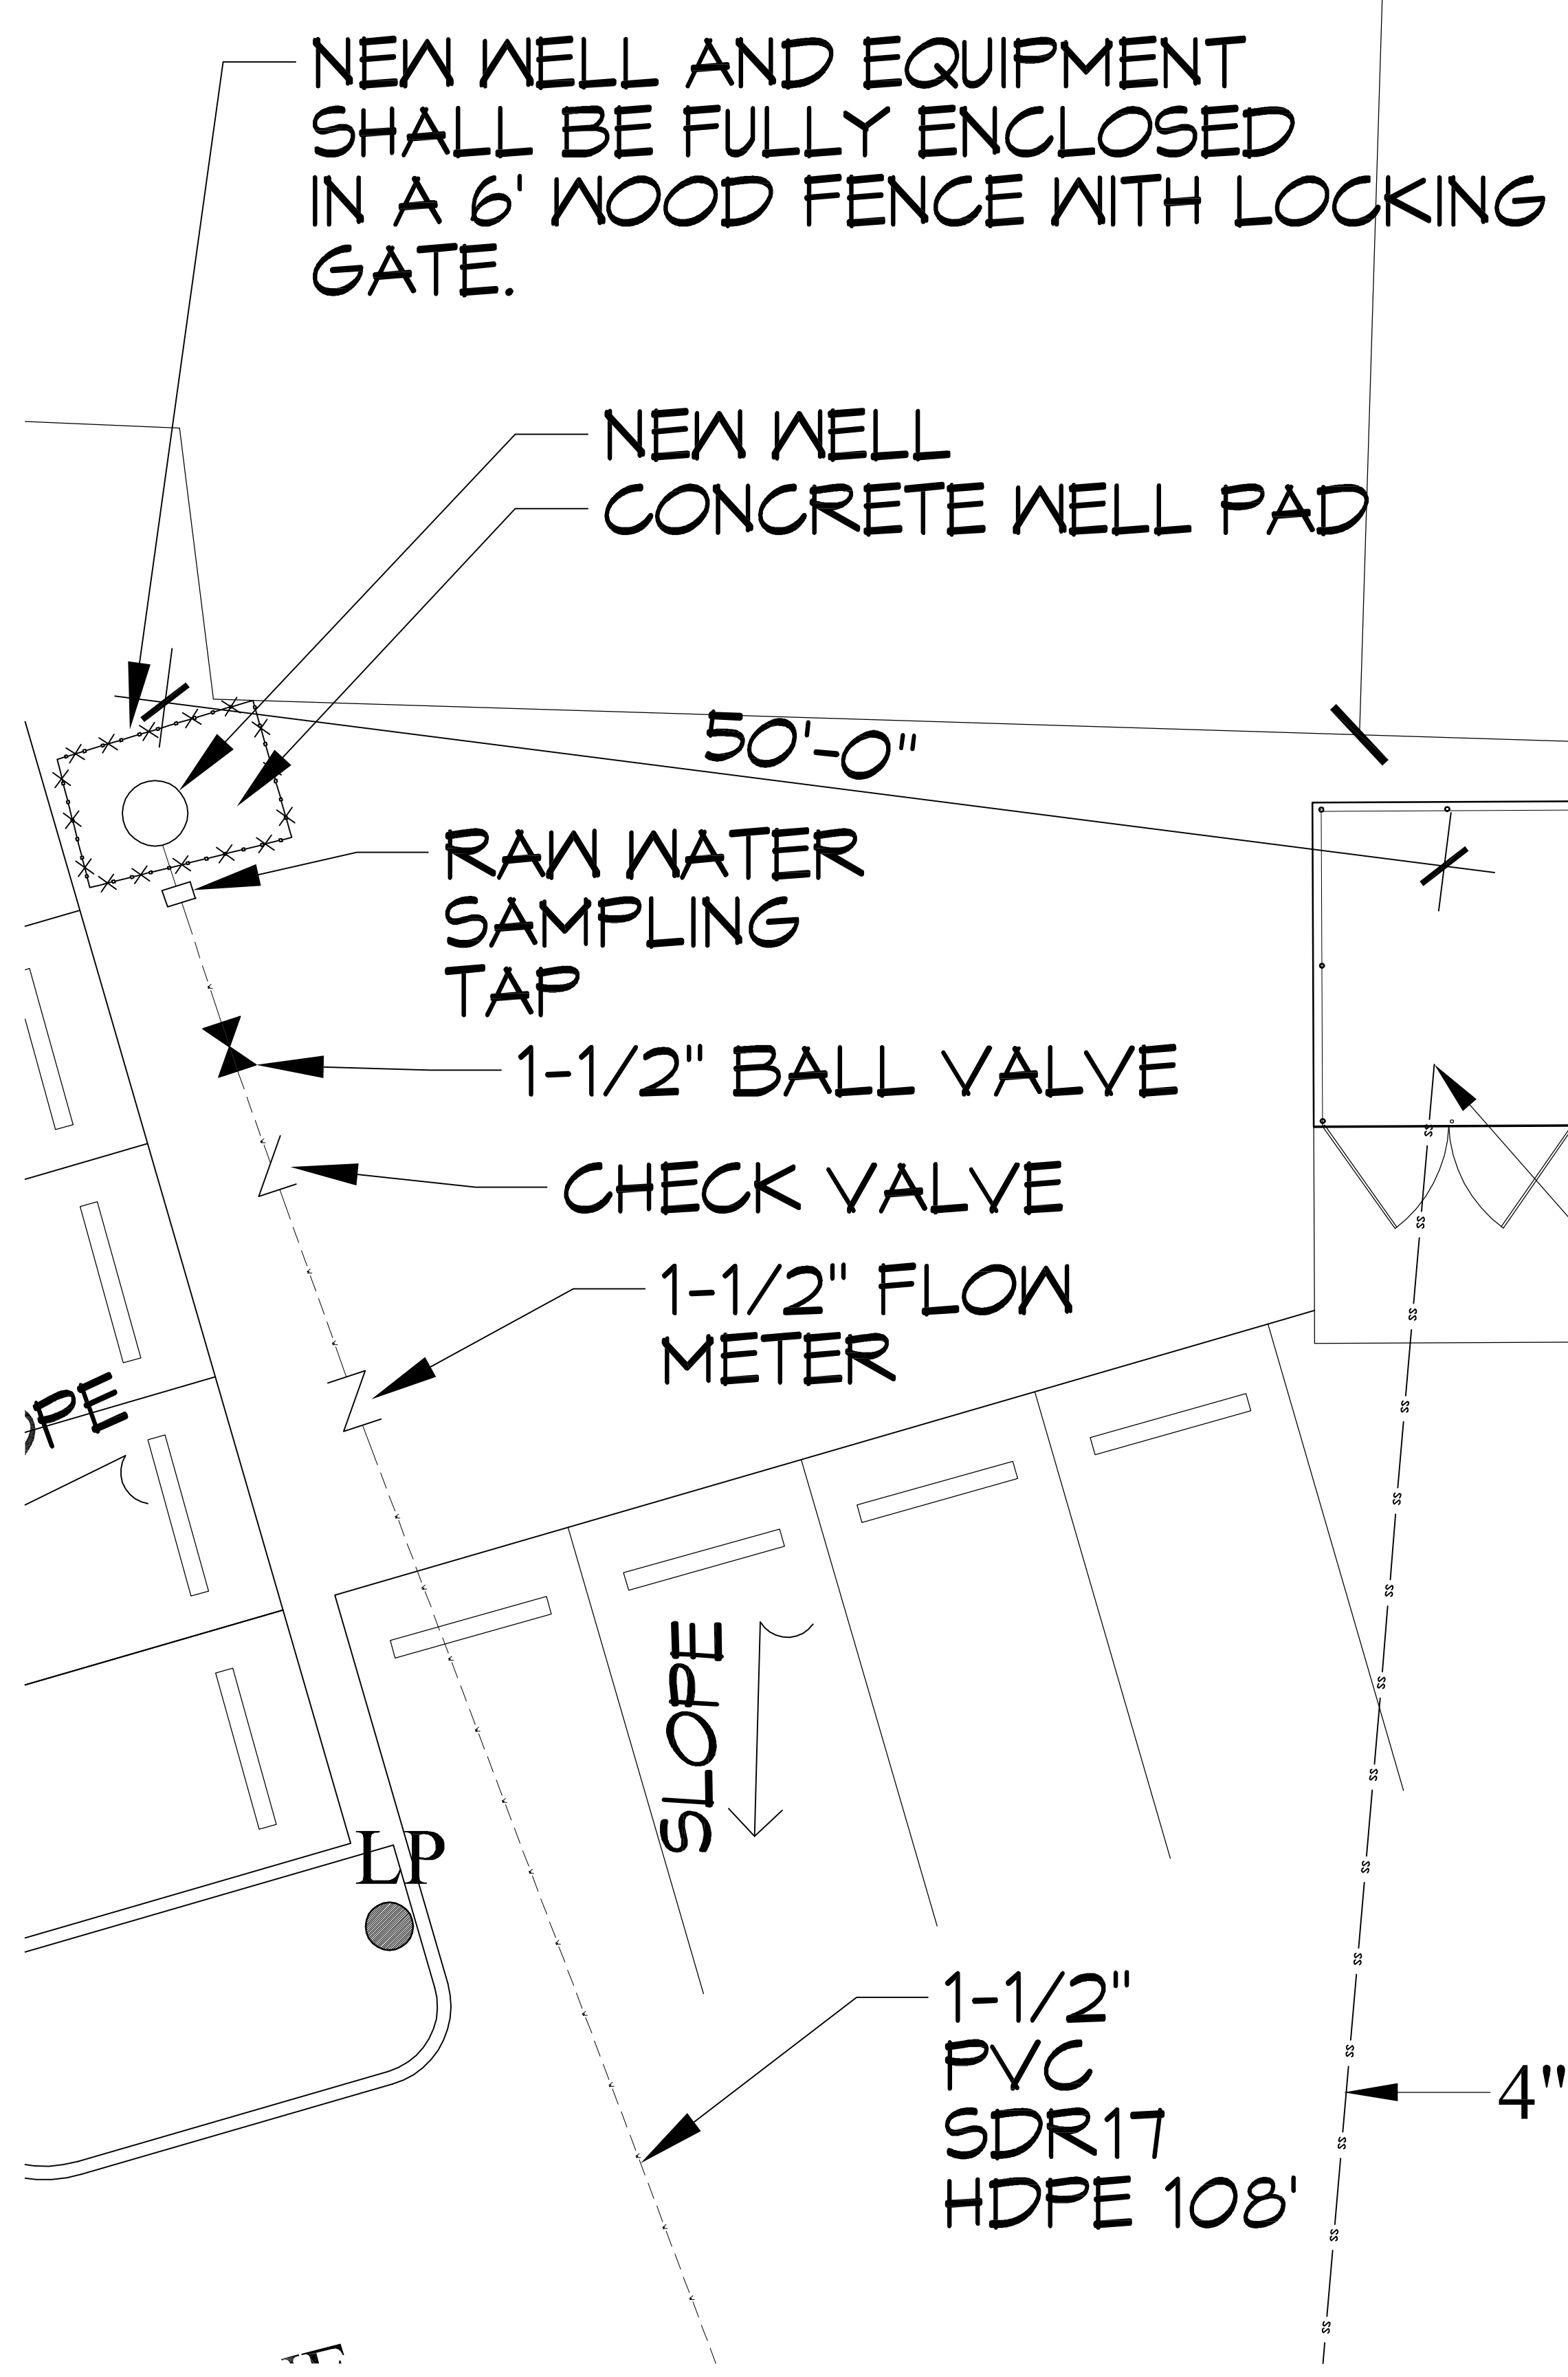


3 ENLARGED WELL PLAN
 SCALE: N.T.S.

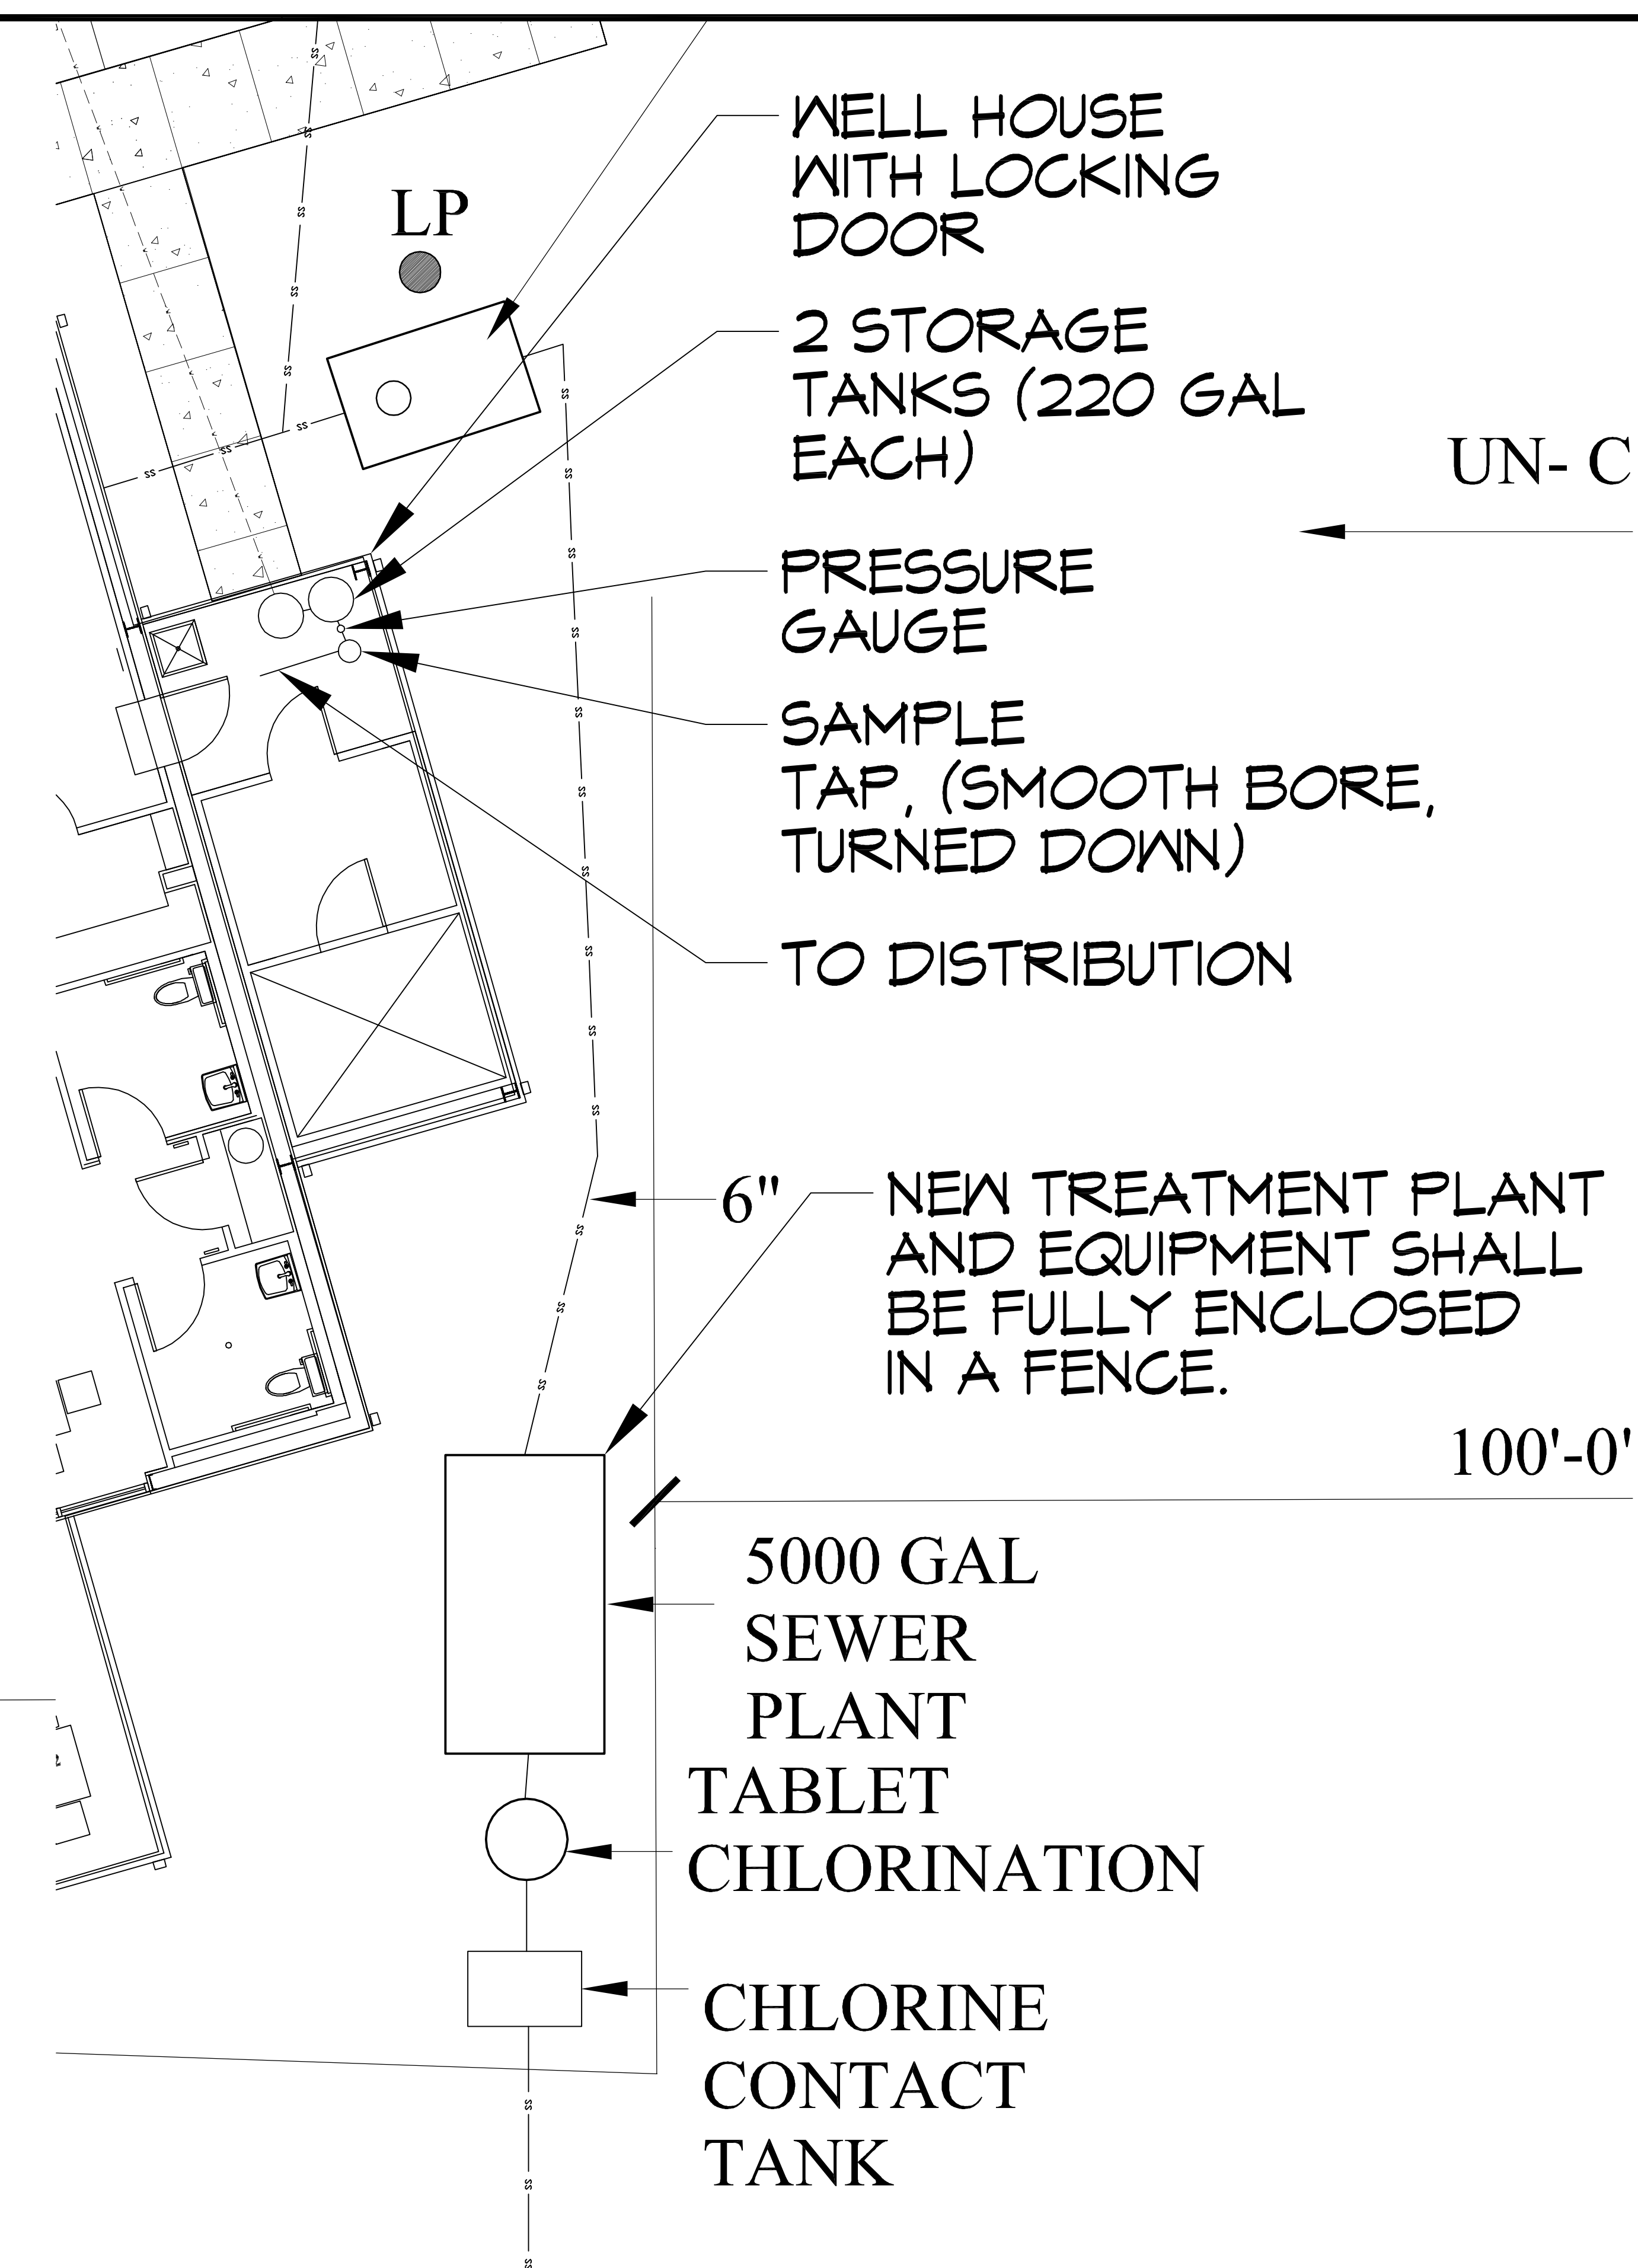

4 ENLARGED WELL PLAN
 SCALE: N.T.S.

DAMMON ENGINEERING, INC.
 LOUISIANA & MISSISSIPPI
 www.dammonengineering.com
 info@dammonengineering.com
 Chief Engineer: Brian Mestich, PE
 554 Old Spanish Trail
 Slidell, LA 70458
 Ph: 985.671.8282

#	DESCRIPTION	DATE
1		

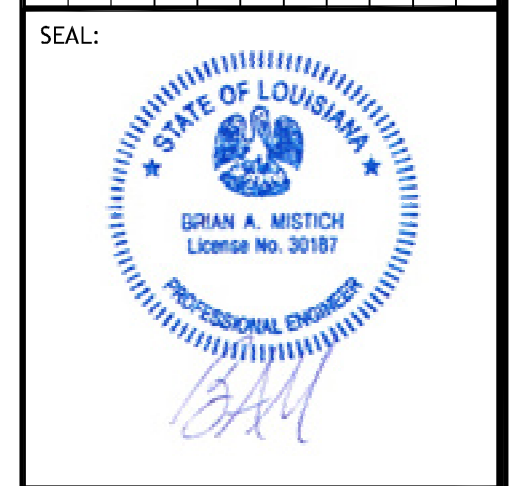

NEW RESTAURANT
ABACURANT
 1936 LA HWY. 22 WEST
 MADISONVILLE, LA 70447
 JOB No: 2343 DATE: 11-19-2019
 DRAWN BY: BMM CHECKED BY: CSD

SHEET TITLE:
 WELL PLAN

DRAWING NUMBER:

W102