


3 ENLARGED WELL PLAN  
SCALE: N.T.S.

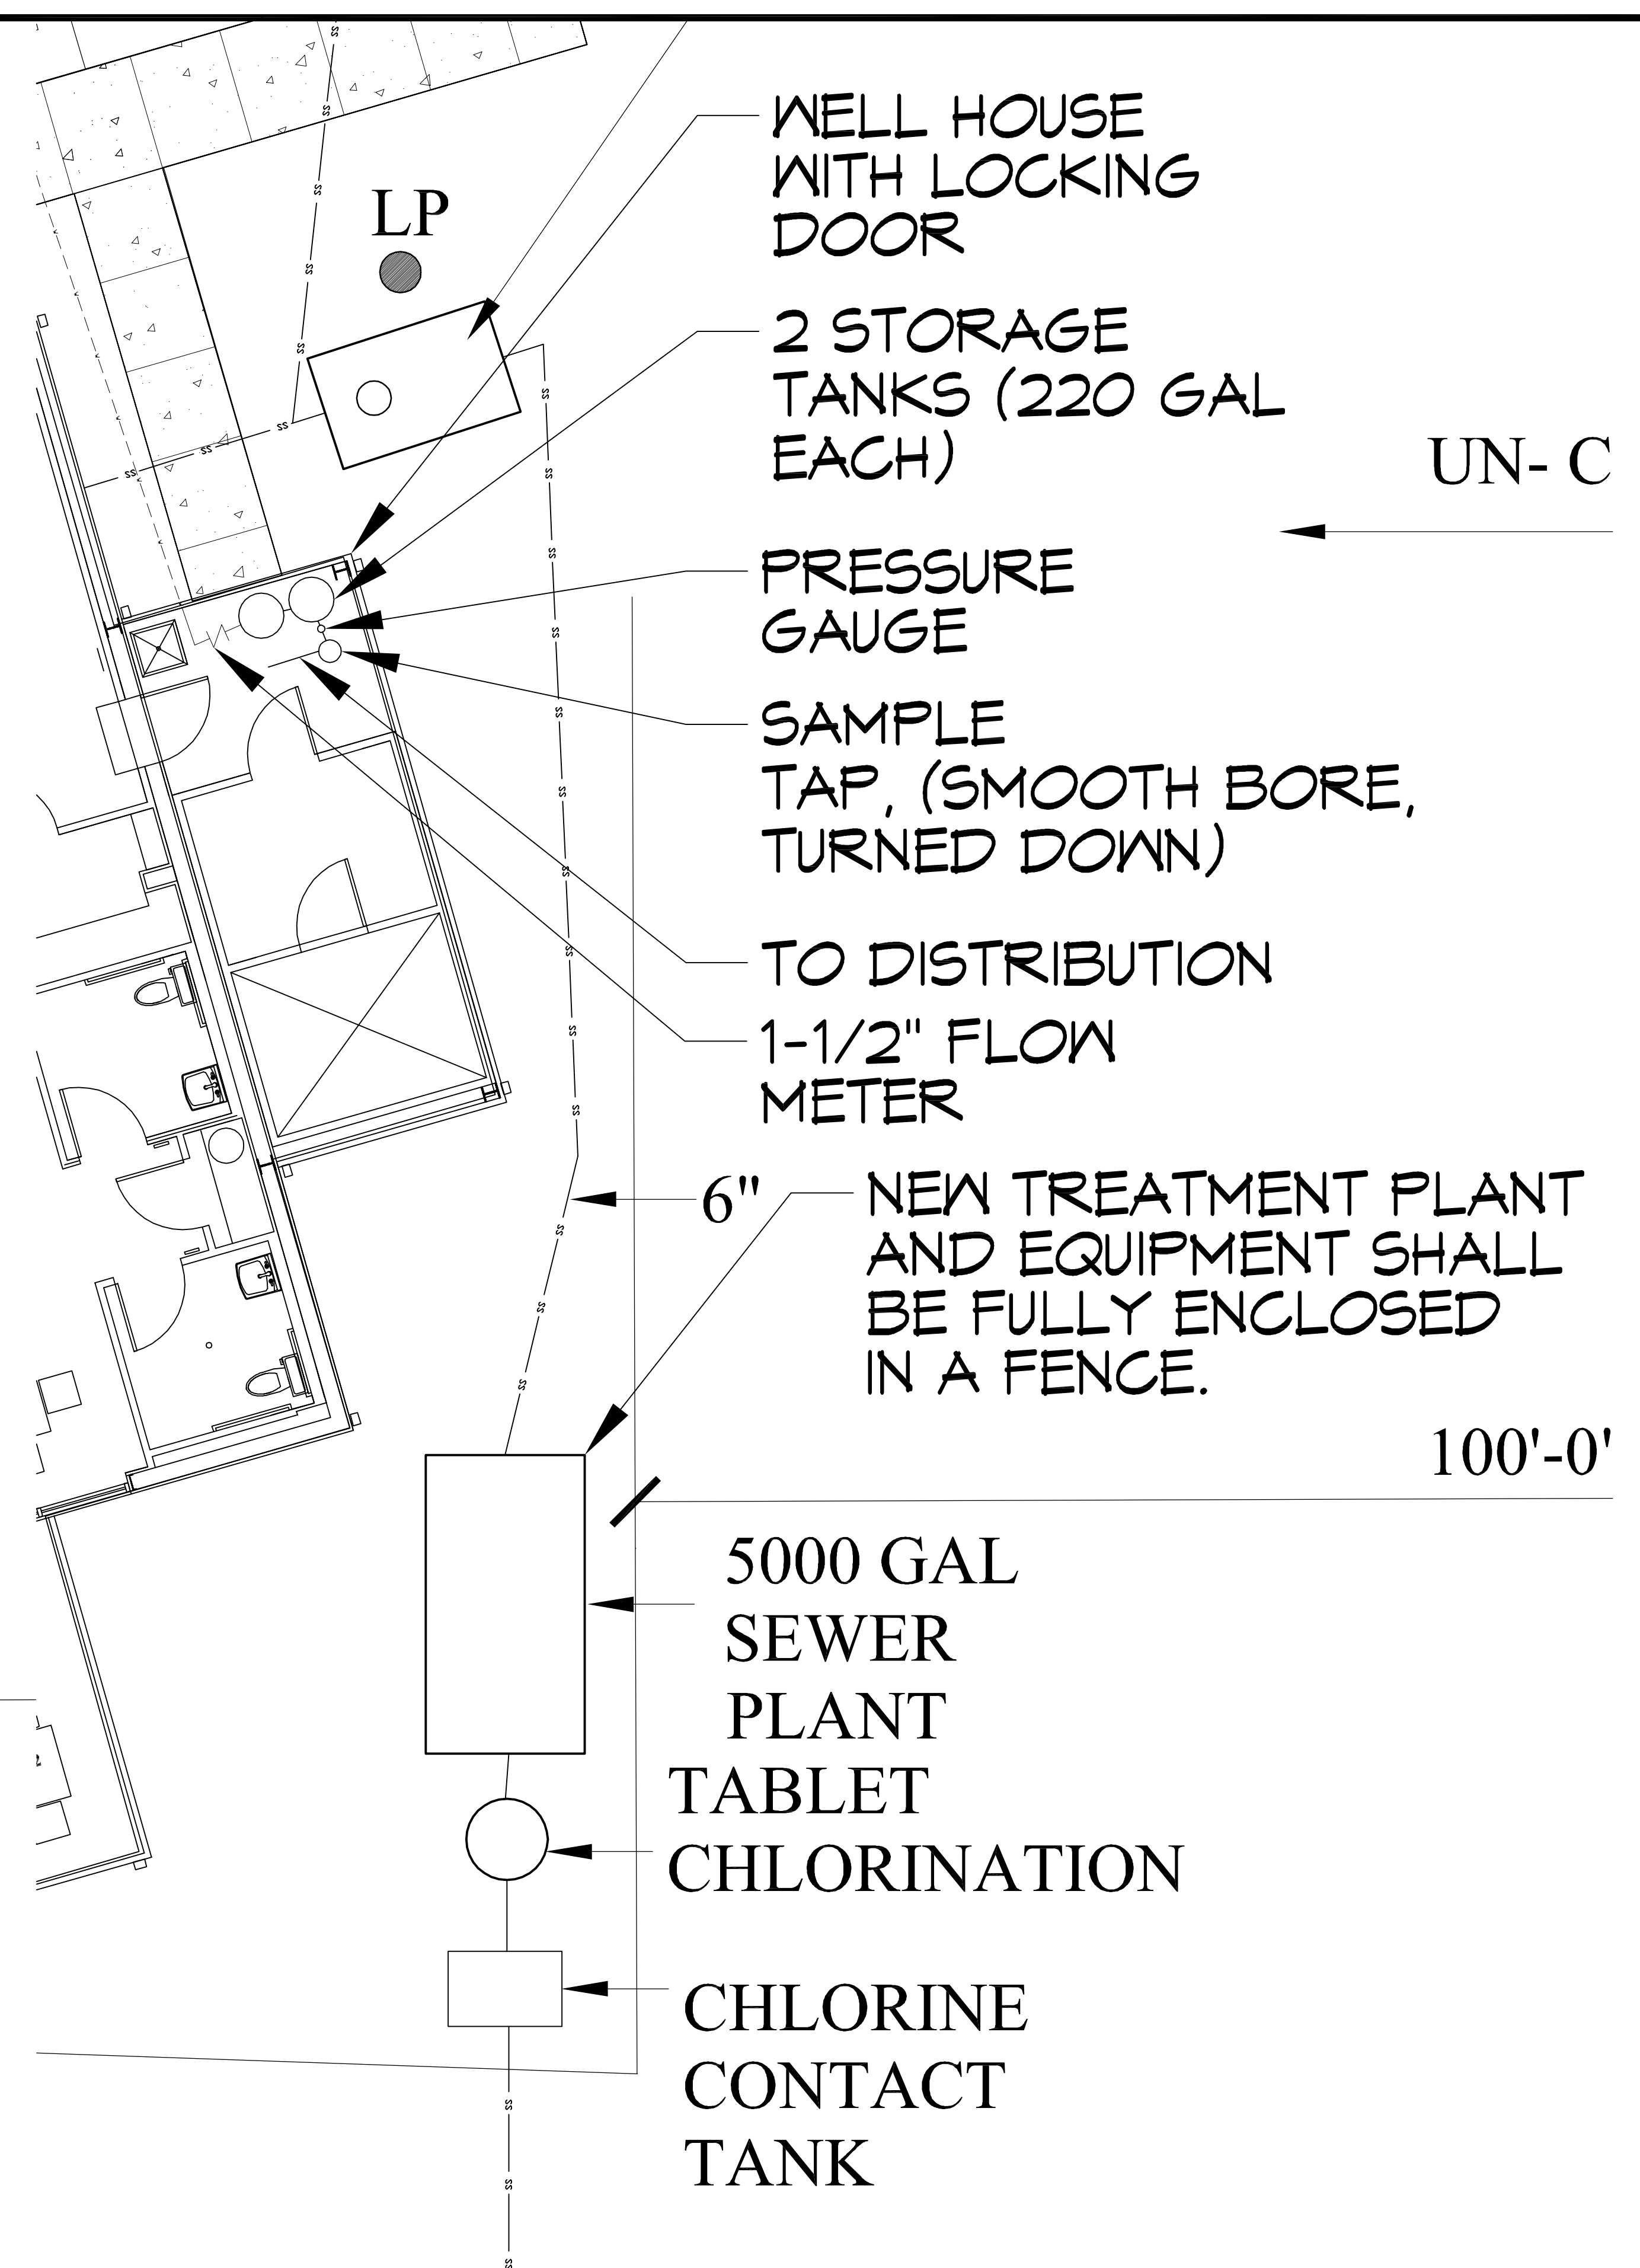


4 ENLARGED WELL PLAN  
SCALE: N.T.S.

**DAMMON**  
ENGINEERING, INC.  
LOUISIANA & MISSISSIPPI

www.dammonengineering.com  
info@dammonengineering.com  
PH: 985.671.1828

Chief Engineer: Brian Mestich, P.E.  
354 Old Spanish Trail  
Bossier City, LA 70604

#	DESCRIPTION	DATE
1		

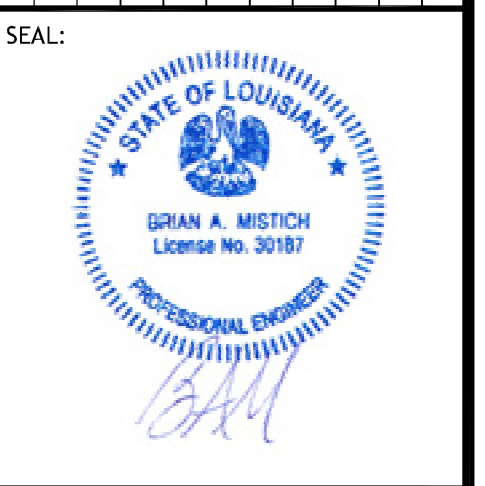

NEW RESTAURANT  
ABACAZANT  
RESTAURANT

1936 LA HWY. 22 WEST  
MADISONVILLE, LA 70447

JOB No: 2343 DATE: 11-19-2019

DRAWN BY: BMM CHECKED BY: CSD

SHEET TITLE:  
WELL PLAN

DRAWING NUMBER:

**W102**