


3 ENLARGED WELL PLAN
SCALE: N.T.S.

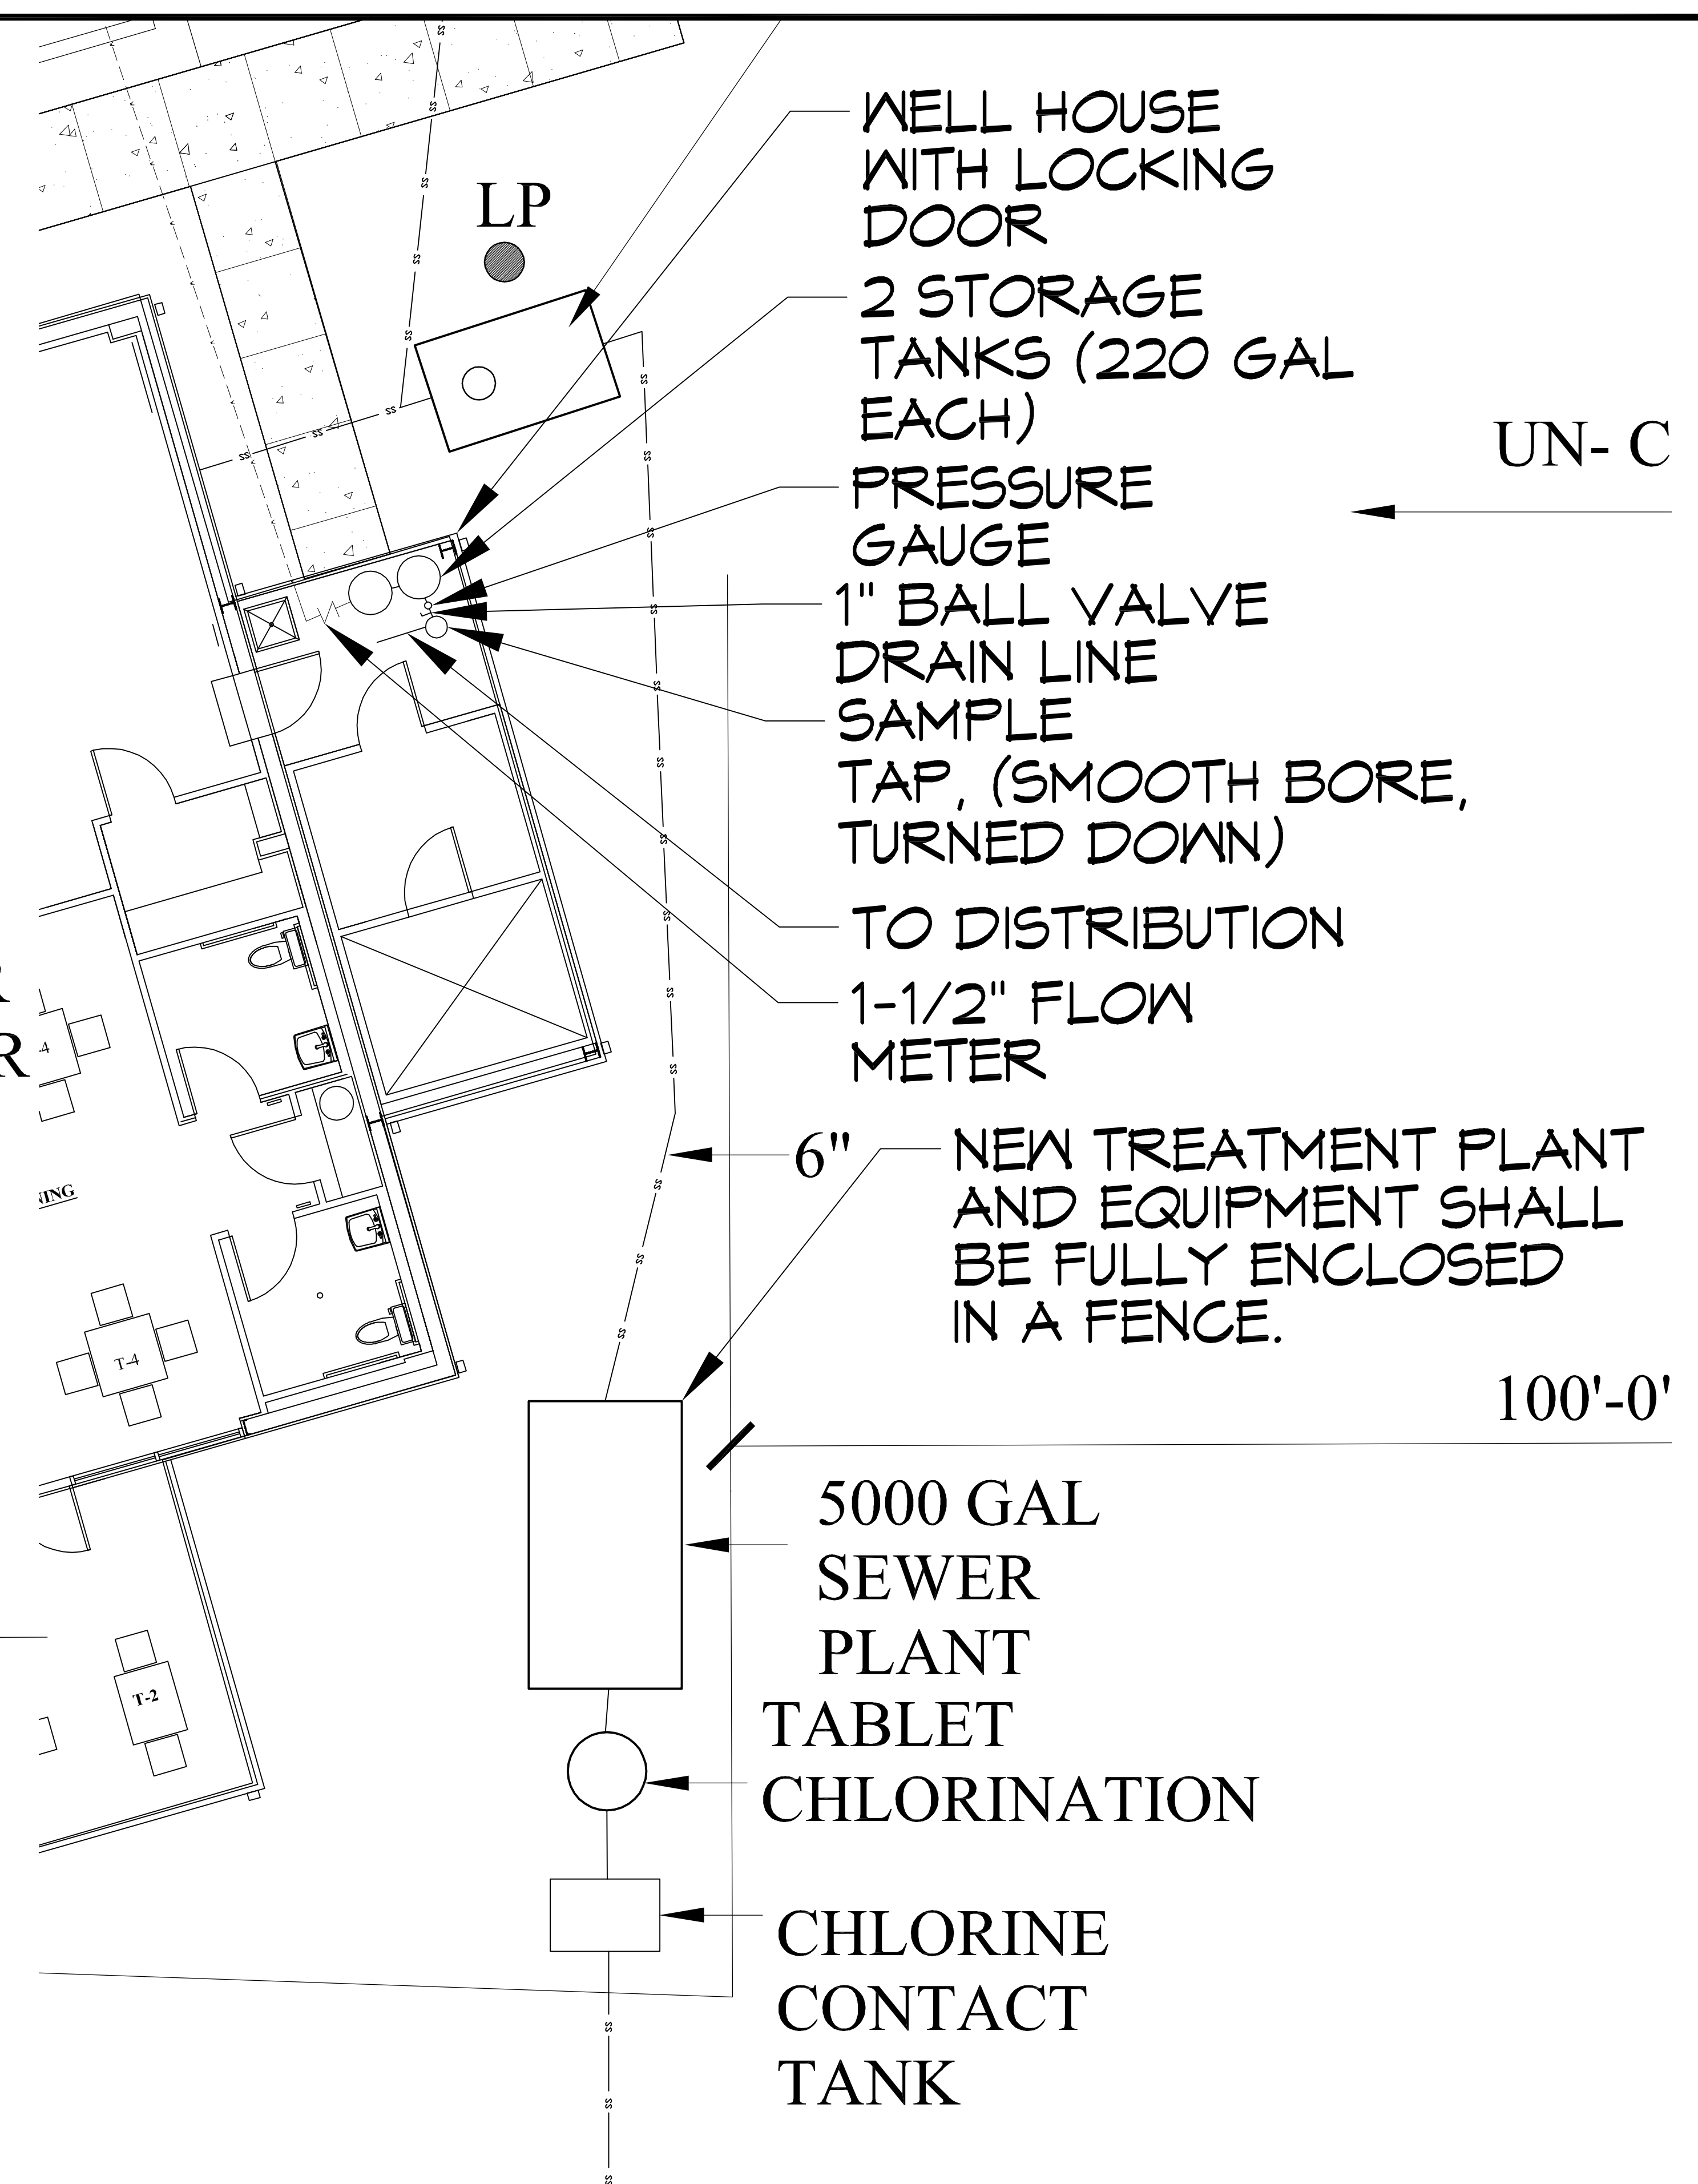

4 ENLARGED WELL PLAN
SCALE: N.T.S.

DAMMON
ENGINEERING, INC.
LOUISIANA & MISSISSIPPI

www.dammonengineering.com
info@dammonengineering.com
PH: 985.671.8282

Chief Engineer: Brian Mestich, P.E.
354 Old Spanish Trail
Bossier, LA 70608

#	DESCRIPTION	DATE
1		



NEW RESTAURANT
ABACURANT
RESTAURANT

1936 LA HWY. 22 WEST
MADISONVILLE, LA 70447

JOB No: 2343 DATE: 11-19-2019

DRAWN BY: BMM CHECKED BY: CSD

SHEET TITLE:
WELL PLAN

DRAWING NUMBER:

W102